




**FEHILY
TIMONEY**

CONSULTANTS IN ENGINEERING,
ENVIRONMENTAL SCIENCE & PLANNING

APPENDIX 7


Control Surveys –
Topographical Mapping

*For inspection purposes only.
Consent of copyright owner required for any other use.*

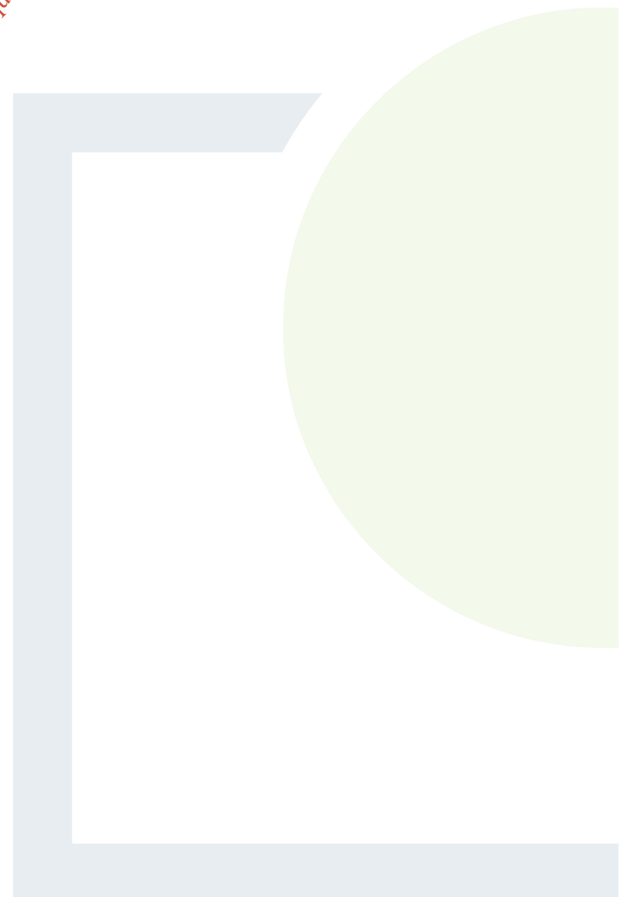

Stn. 3
 E: 478,400,340
 N: 621,278,130
 Z: 10.42

Stn. 2
 E: 478,414,046
 N: 621,211,470
 Z: 12.84

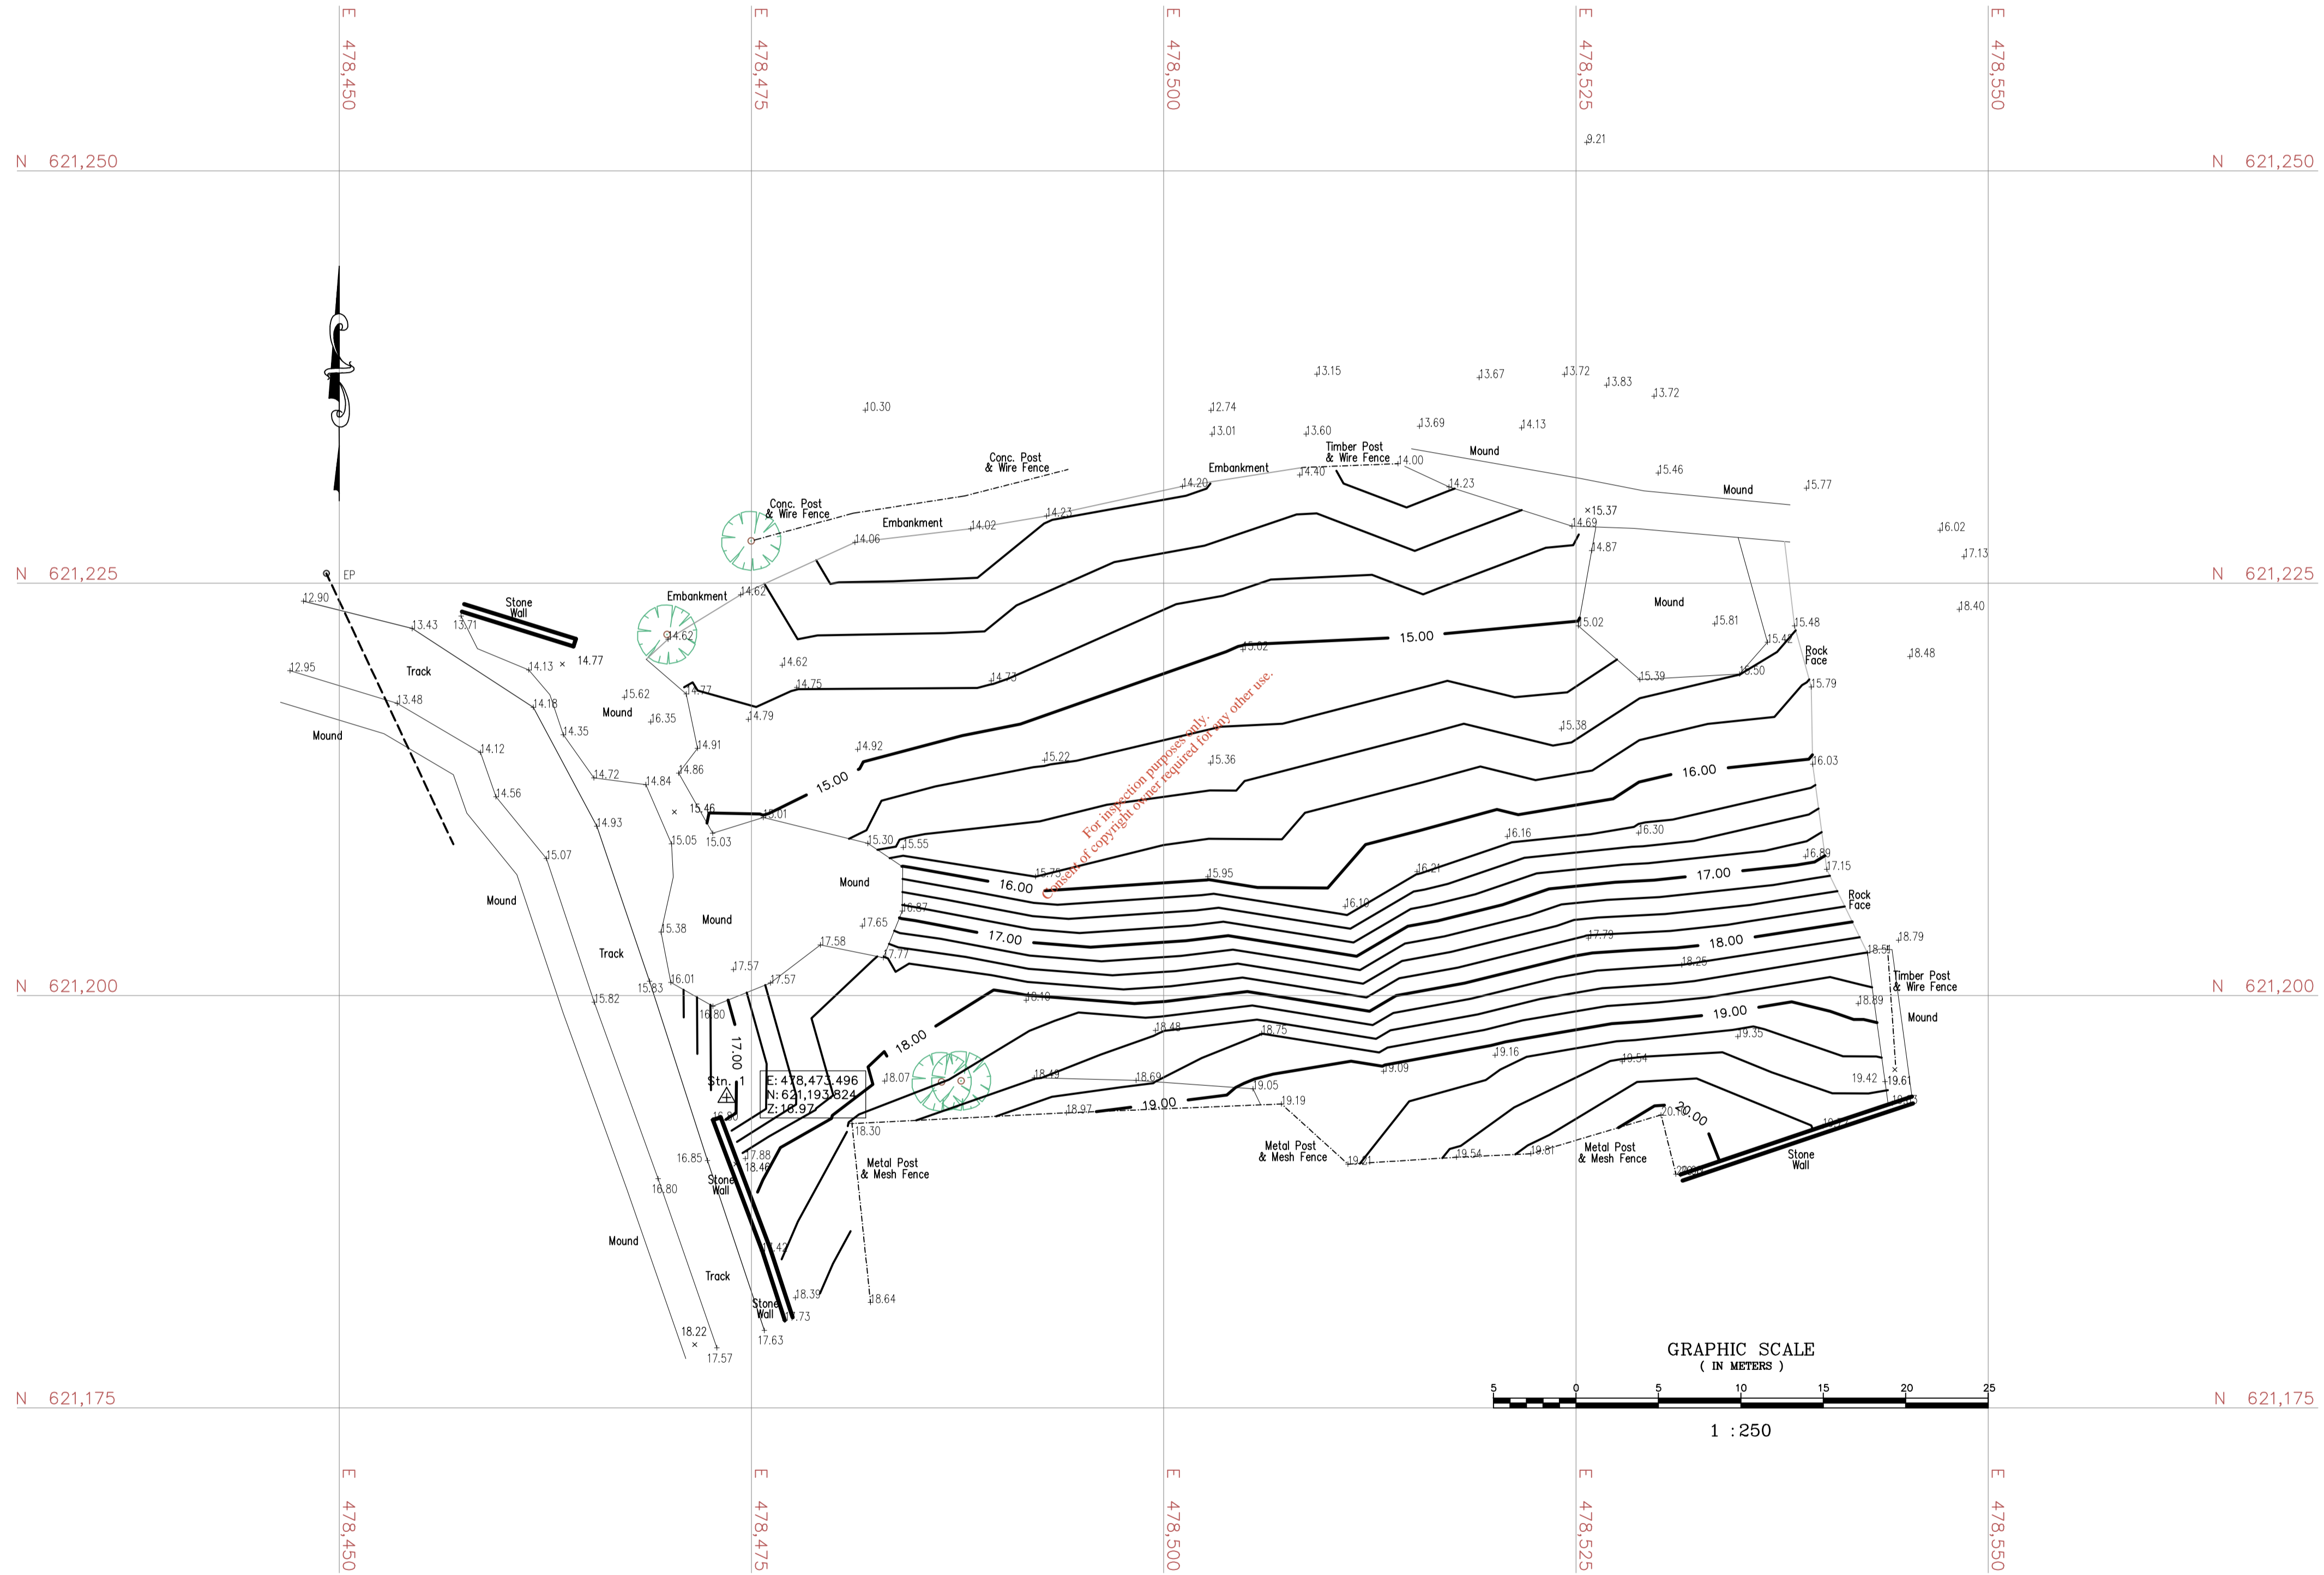

- NOTES:
- All levels are relative to Ordnance Datum Malin Head
 - 25m sq grid relative to Irish Transverse Mercator Co-ordinate reference system
 - Contours are at .25m intervals

SYMBOL LEGEND			
○AV	Air Valve	○SV	Sluice Valve
●V	Valve	●WV	Water Valve
■FH	Fire Hydrant	●WM	Water Meter
□IC	Inspection Chamber	●Post	Post
—TD	Telecom Duct	—ESB	ESB Duct
□TB	Telecom Box	□ESB	ESB Box
○T	Tree	○EP	ESB Pole
○TS	Tree Spread	○TP	Telecom Pole
○BS	Bush/Shrub	○LS	Lamp Standard
○S	Sign	○TS	Traffic Sign
○AJ	Armstrong Junction	○G	Gully
○ER	Earth Rod	○G	Gas
○TL	Traffic Light	○B	Bollard
○CATV	Cable TV Duct	○B	Bin
○G	Gate	○S	Stoy
○MS	Manhole & Cover Level	○S	Service
○SS	Survey Station	○P	Pipe
○RH	Ridge Height	○CH	Coping Height
○FFL	Finished Floor Level	○GH	Gutter Height
○EH	Eaves Height	○RH	Roof Height
○BH	Boundary Height	○SH	Spot Height

LINE TYPE LEGEND	
—	Wall
—	Concrete Edge
—	Fence
—	Centerline of Trees
—	Footpath
—	Hedge
—	Drain/River
—	Step
—	Flower Bed
—	Plinth
—	ESB Line
—	Telecom Line
—	Mound
—	Building
—	Road
—	Kerb
—	Road
—	Contour Major
—	Contour Minor
—	Bottom of Bank
—	Top of Bank
—	Yellow Line
—	White Line

REVISIONS		
No.	Date	Description

Control Surveys
 land and building surveyors

6 Crestwood, Kiltiragh, Dooradoyle, Limerick.
 Tel: 087 2669112 email: cian@controlsurveys.ie
 website: www.controlsurveys.ie

- Topographical Surveys
- Measured Building Surveys
- Legal Mapping
- As Built Surveys
- GPS Surveys
- Setting Out

Client:

Professional:
 Fehilly Timoney & Co.

Project Title:
 Topographical Survey of Ardtert Historical Landfill, Ardtert, Co Kerry.

Drawn: J.P. Dwg No: 19-153-01
 Scale: 1:250 Date: 27-02-19



FEHILY TIMONEY

CONSULTANTS IN ENGINEERING,
ENVIRONMENTAL SCIENCE & PLANNING

www.fehilytimoney.ie

For inspection purposes only.
Consent of copyright owner required for any other use.

CORK OFFICE

Core House
Pouladuff Road,
Cork, T12 D773,
Ireland
+353 21 496 4133

Dublin Office

J5 Plaza,
North Park Business Park,
North Road, Dublin 11, D11 PXT0,
Ireland
+353 1 658 3500

Carlow Office

Unit 6,
Bagenalstown Industrial Park,
Royal Oak Road, Muine Bheag,
Co. Carlow, R21 XW81,
Ireland
+353 59 972 3800

