

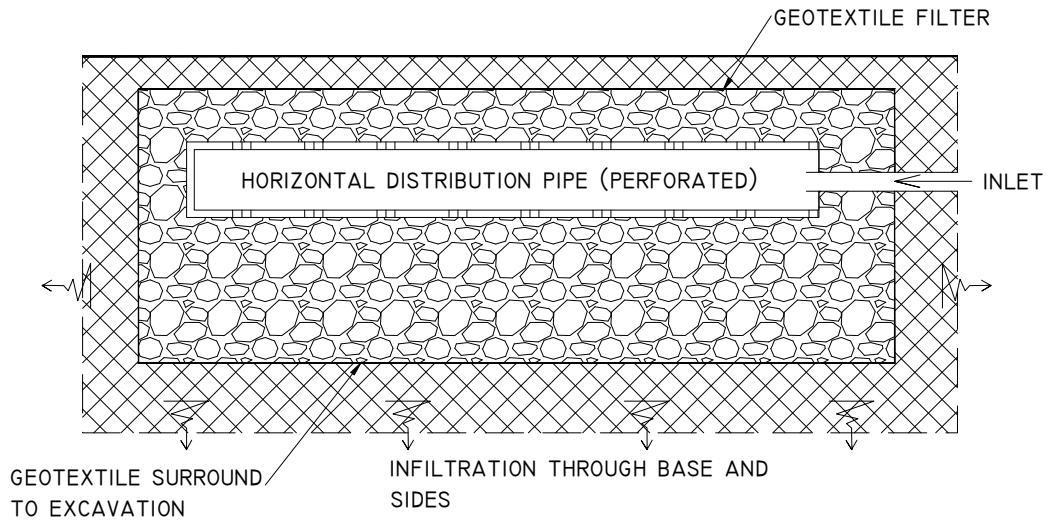
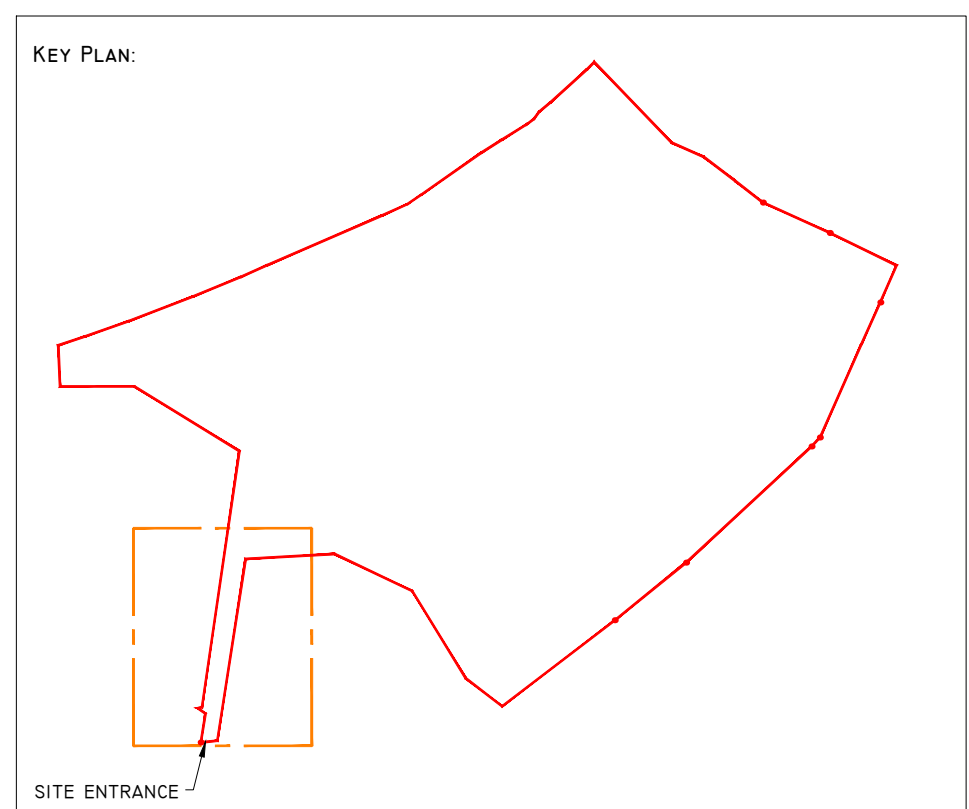
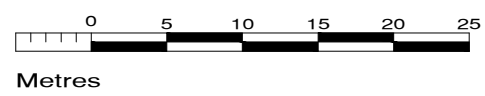
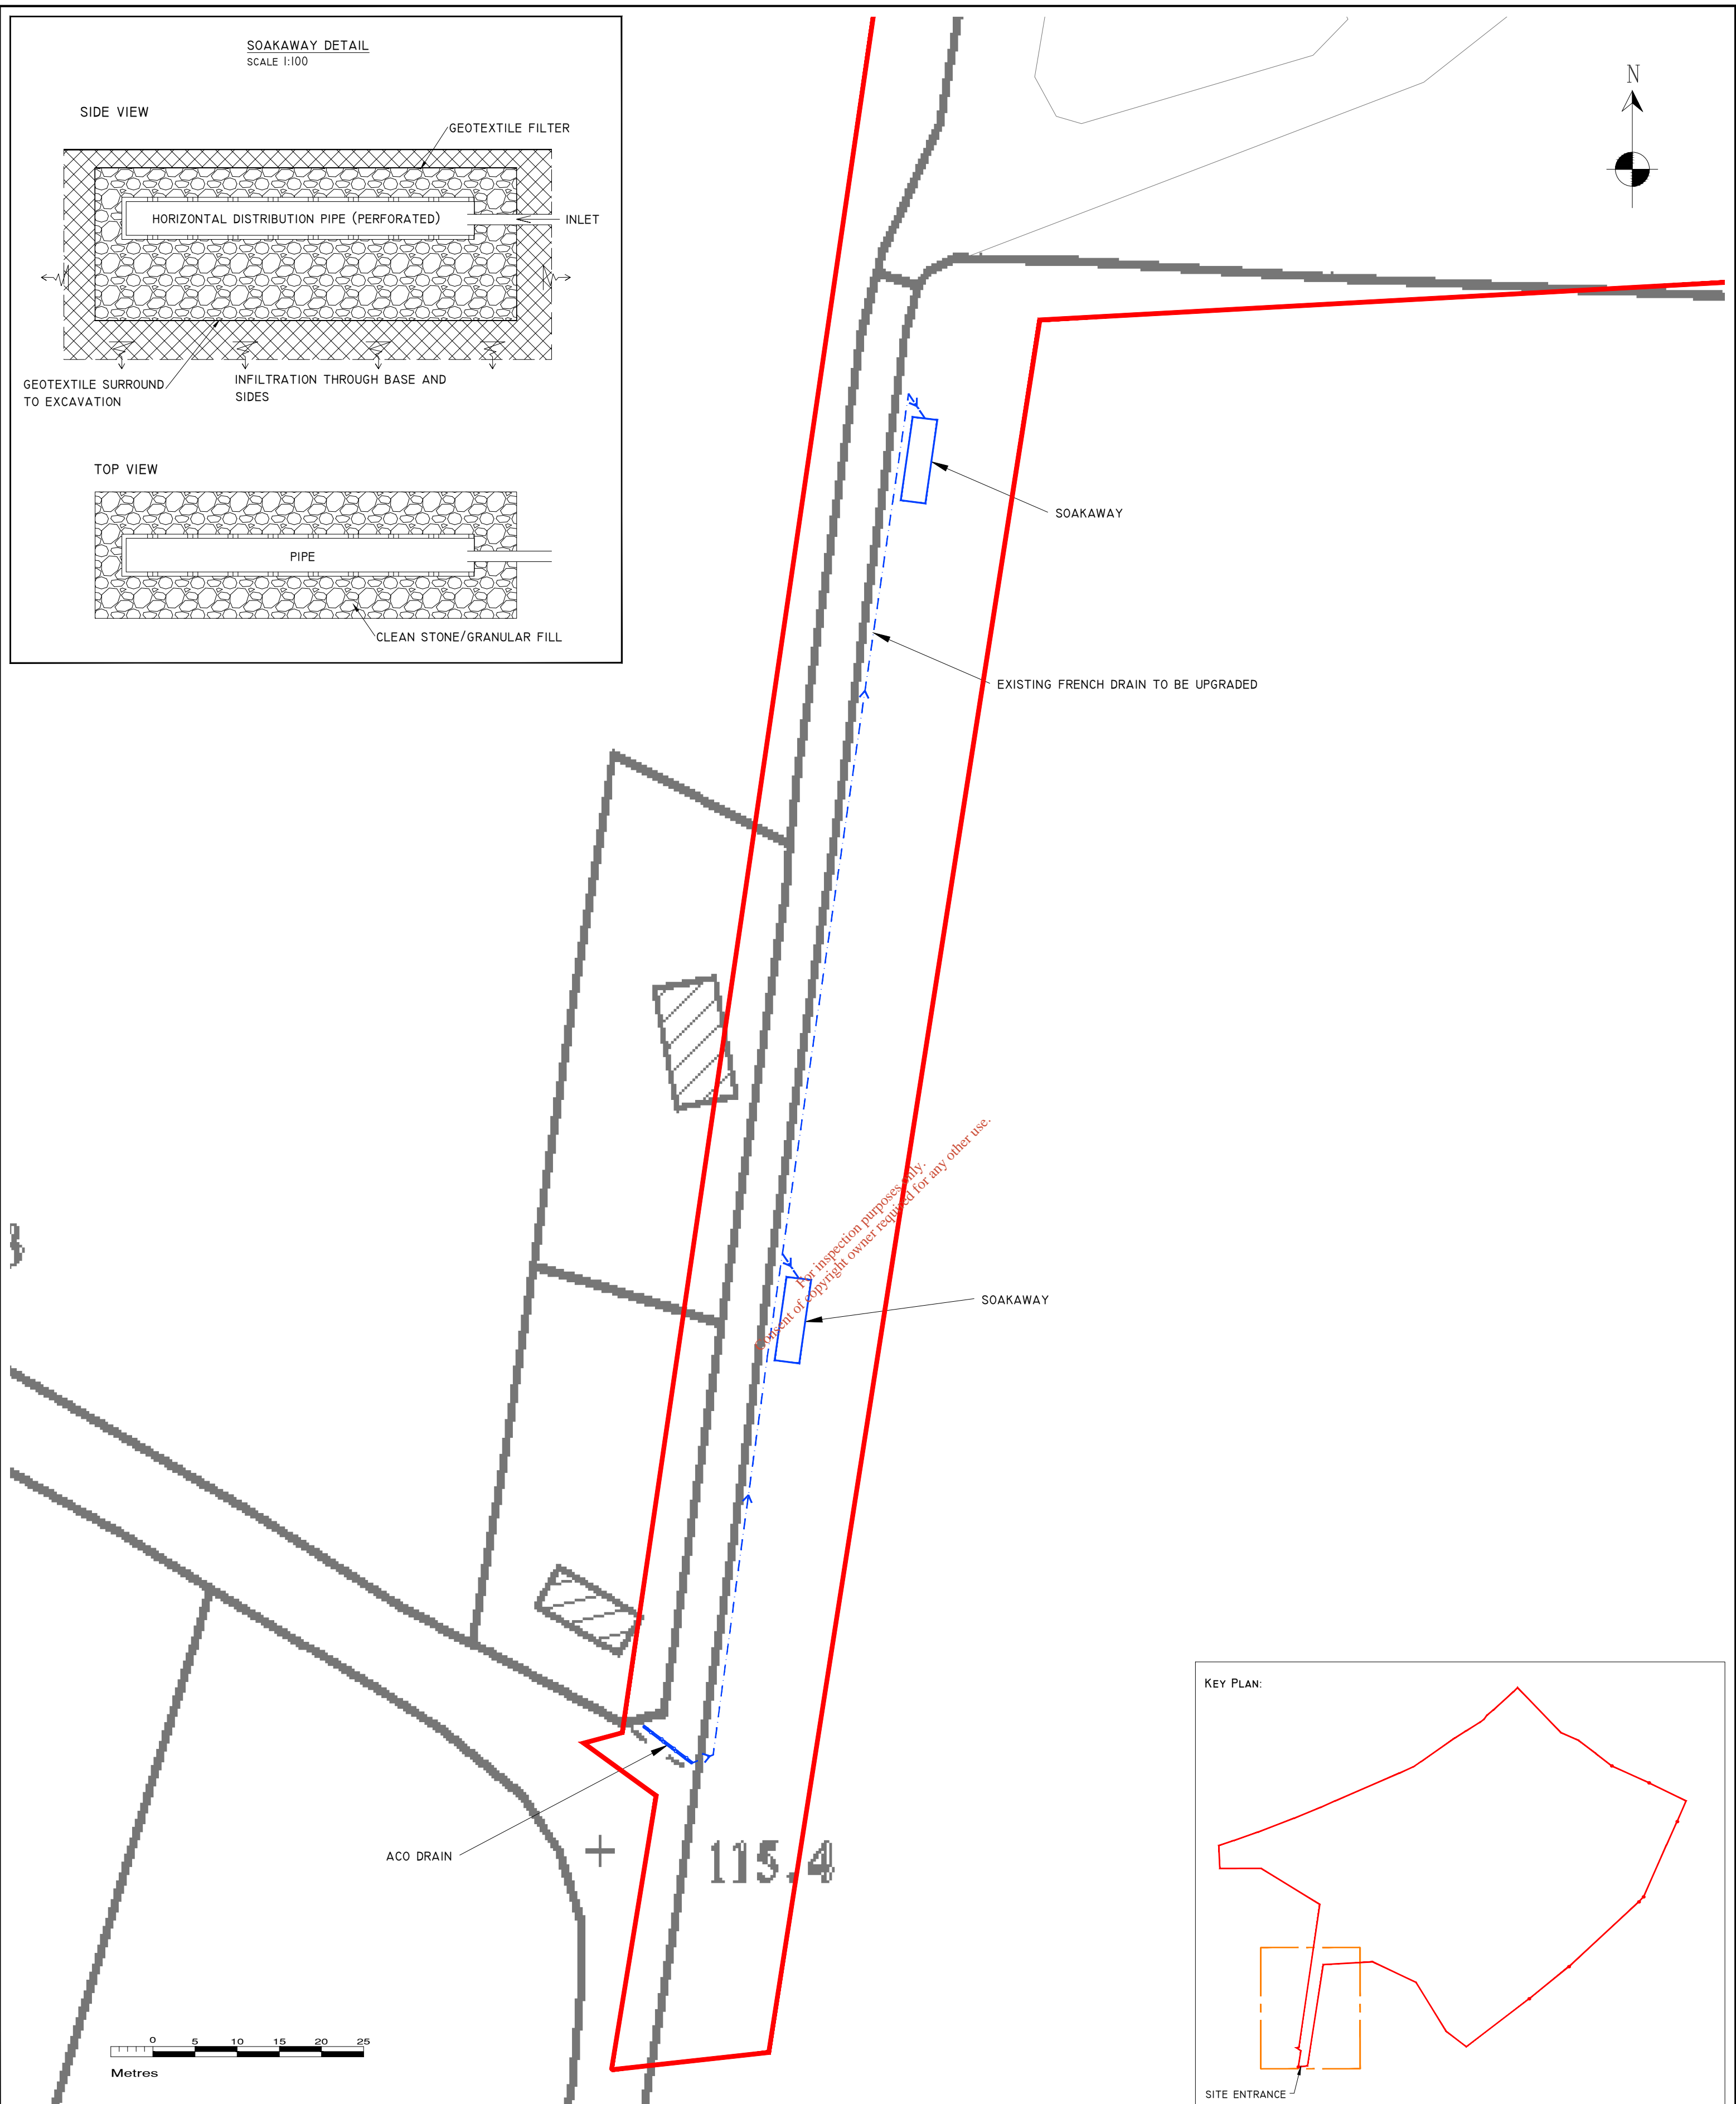


**SOAKAWAY DETAIL**  
SCALE 1:100

SIDE VIEW

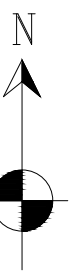

TOP VIEW

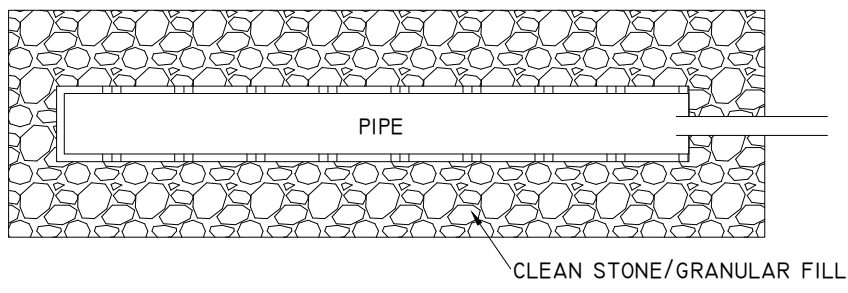

- LEGEND**
- SITE BOUNDARY
  - EXISTING FRENCH DRAIN FOR UPGRADE
  - ACO DRAIN

**DRAWING NOTES**  
1. DRAWINGS ISSUED ARE FOR PLANNING APPLICATION PURPOSES ONLY.  
2. COPYRIGHT, ALL RIGHTS RESERVED. NO PART HERE WITH MAY BE COPIED OR REPRODUCED PARTIALLY OR WHOLLY IN ANY FORM WHATSOEVER WITHOUT THE PRIOR NOTICE OF THE COPYRIGHT OWNER HYDRO-ENVIRONMENTAL SERVICES.  
3. DO NOT SCALE OFF THIS DRAWING. FIGURED METRIC DIMENSIONS ONLY SHOULD BE TAKEN OFF THIS DRAWING.  
4. ALL DIMENSIONS ARE IN METRES.

Ordnance Survey Ireland Licence No. EN 0044721  
© Ordnance Survey Ireland/Government of Ireland


Date	Description	Chkd	Signed
Revisions			

**HYDRO ENVIRONMENTAL SERVICES**  
22 Lower Main St  
Dungarvan  
Co. Waterford  
Ireland

tel: +353 (0) 58-44122  
tel: +353 (0) 58-44244  
email: info@hydroenvironmental.ie  
web: www.hydroenvironmental.ie

Client:	MKO
Job:	LAWLER QUARRY, Co. KILDARE
Title:	SITE ENTRANCE - PROPOSED DRAINAGE
Figure No:	FIGURE I
Drawing No:	P1499-1-0321-A2-F1-00A
Sheet Size:	A2
Project No.:	P1499-1
Scale:	1:500 (A2)
Drawn By:	GD
Date:	03/03/2021
Checked By:	MG



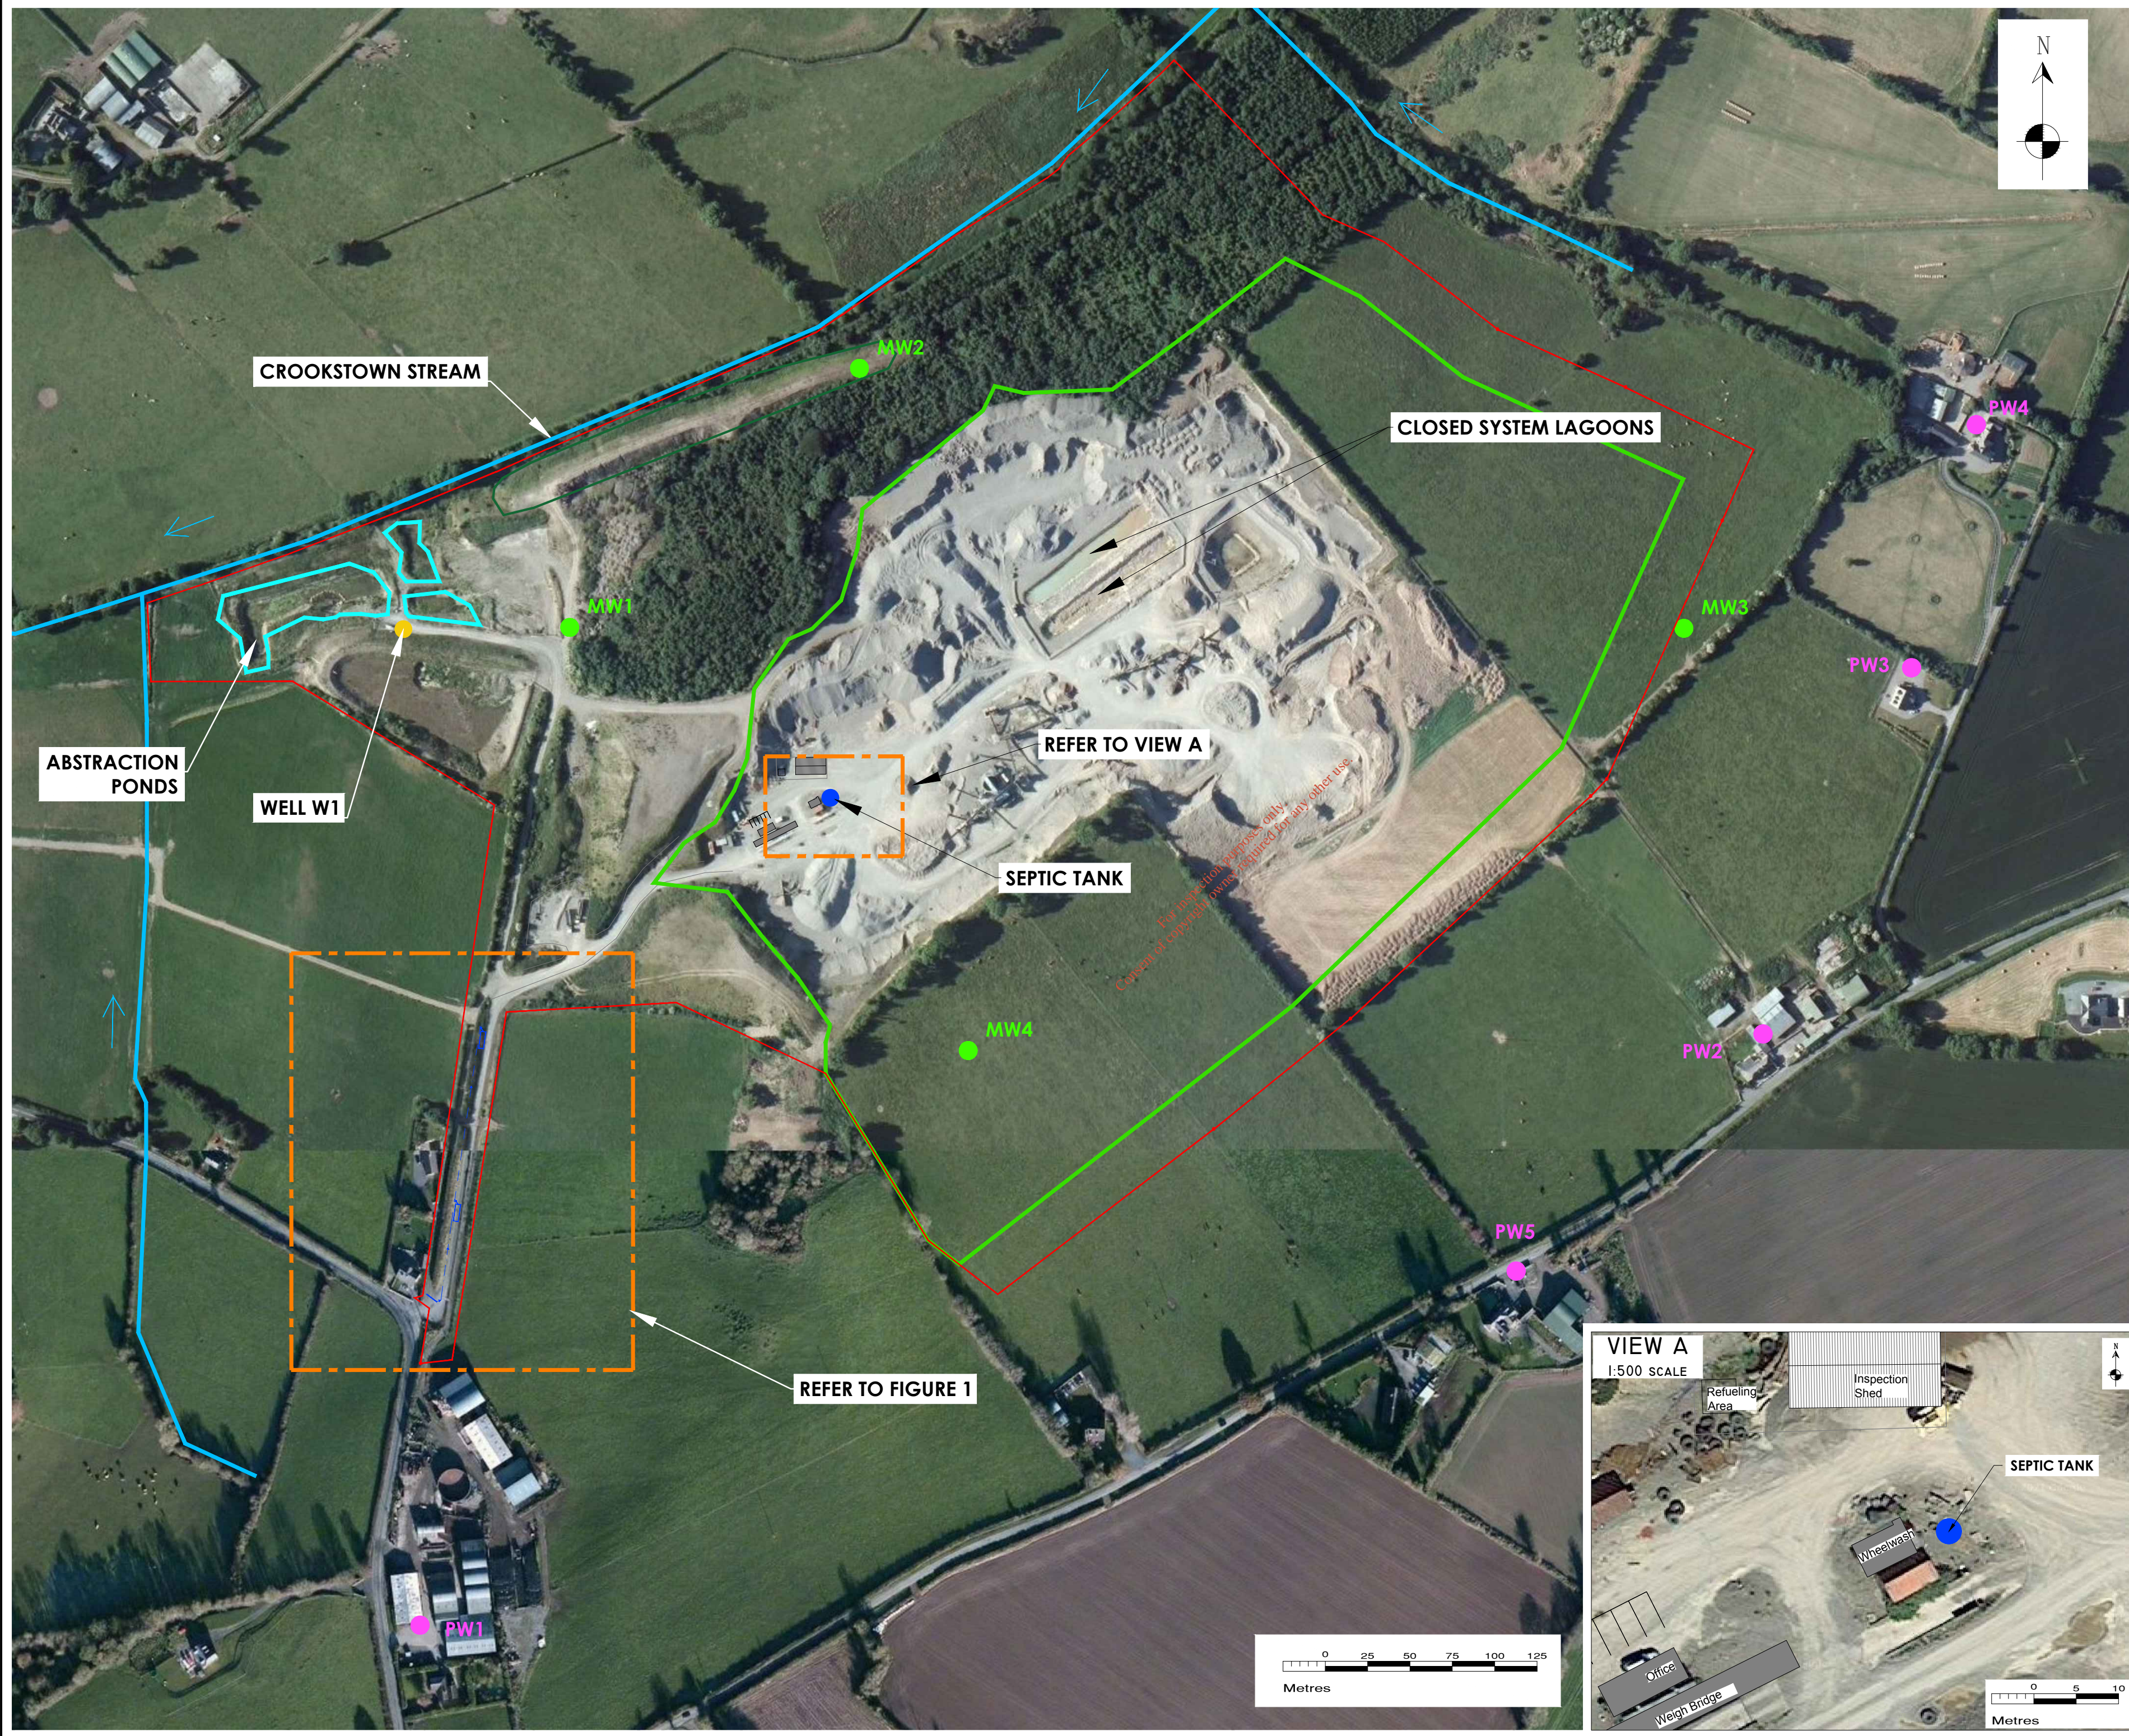

**LEGEND**

- SITE BOUNDARY
- EXTRACTION AREA
- SEPTIC TANK
- MONITORING WELLS
- PRIVATE WELLS
- DITCH/STREAM/RIVER
- WELL W1

**DRAWING NOTES**

1. DRAWINGS ISSUED ARE FOR PLANNING APPLICATION PURPOSES ONLY.
2. COPYRIGHT, ALL RIGHTS RESERVED. NO PART HERE WITH MAY BE COPIED OR REPRODUCED PARTIALLY OR WHOLLY IN ANY FORM WHATSOEVER WITHOUT THE PRIOR NOTICE OF THE COPYRIGHT OWNER HYDRO-ENVIRONMENTAL SERVICES.
3. DO NOT SCALE OFF THIS DRAWING. FIGURED METRIC DIMENSIONS ONLY SHOULD BE TAKEN OFF THIS DRAWING.
4. ALL DIMENSIONS ARE IN METRES.

Ordnance Survey Ireland Licence No. EN 0044721  
© Ordnance Survey Ireland/Government of Ireland

Date	Description	Chkd	Signed
Revisions			

**HYDRO ENVIRONMENTAL SERVICES**

22 Lower Main St  
Dungarvan  
Co. Waterford  
Ireland

tel: +353 (0) 58-44122  
tel: +353 (0) 58-44244  
email: info@hydroenvironmental.ie  
web: www.hydroenvironmental.ie

Client: MKO

Job: LAWLER QUARRY, Co. KILDARE


Title: SITE LAYOUT

Figure No: FIGURE 2

Drawing No: P1499-1-0321-A2-F2-00A

Sheet Size: A2 Project No.: P1499-2

Scale: 1:2,500 (A2) Drawn By: GD  
Date: 01/03/2021 Checked By: MG

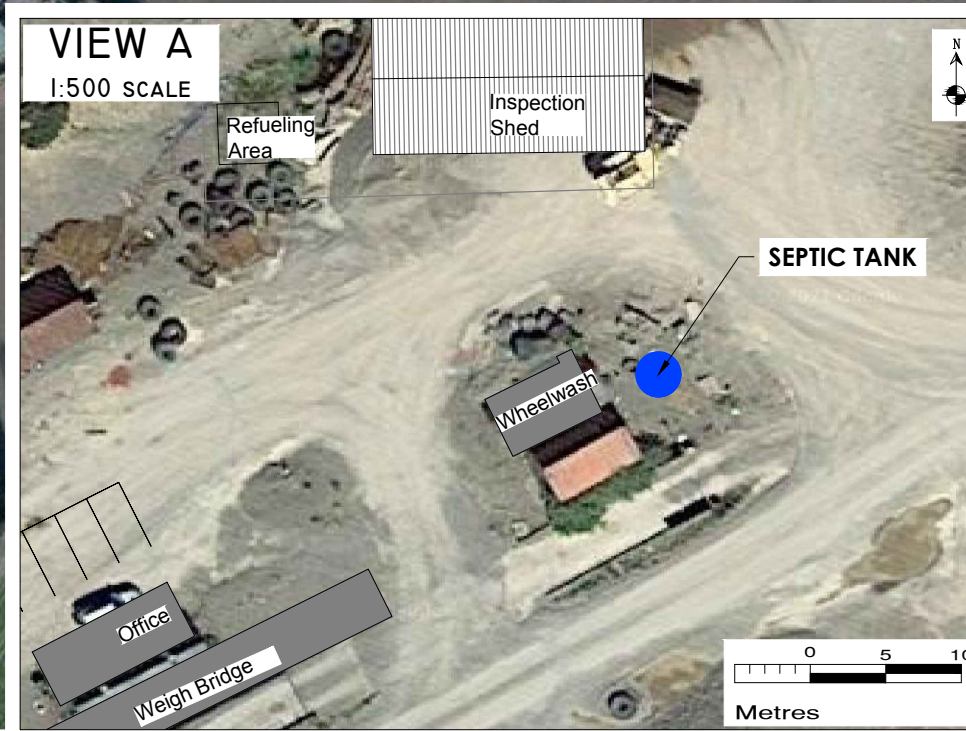

For inspection purposes only.  
Consent of copyright owner required for any other use.