


SITE DRAINAGE MAP

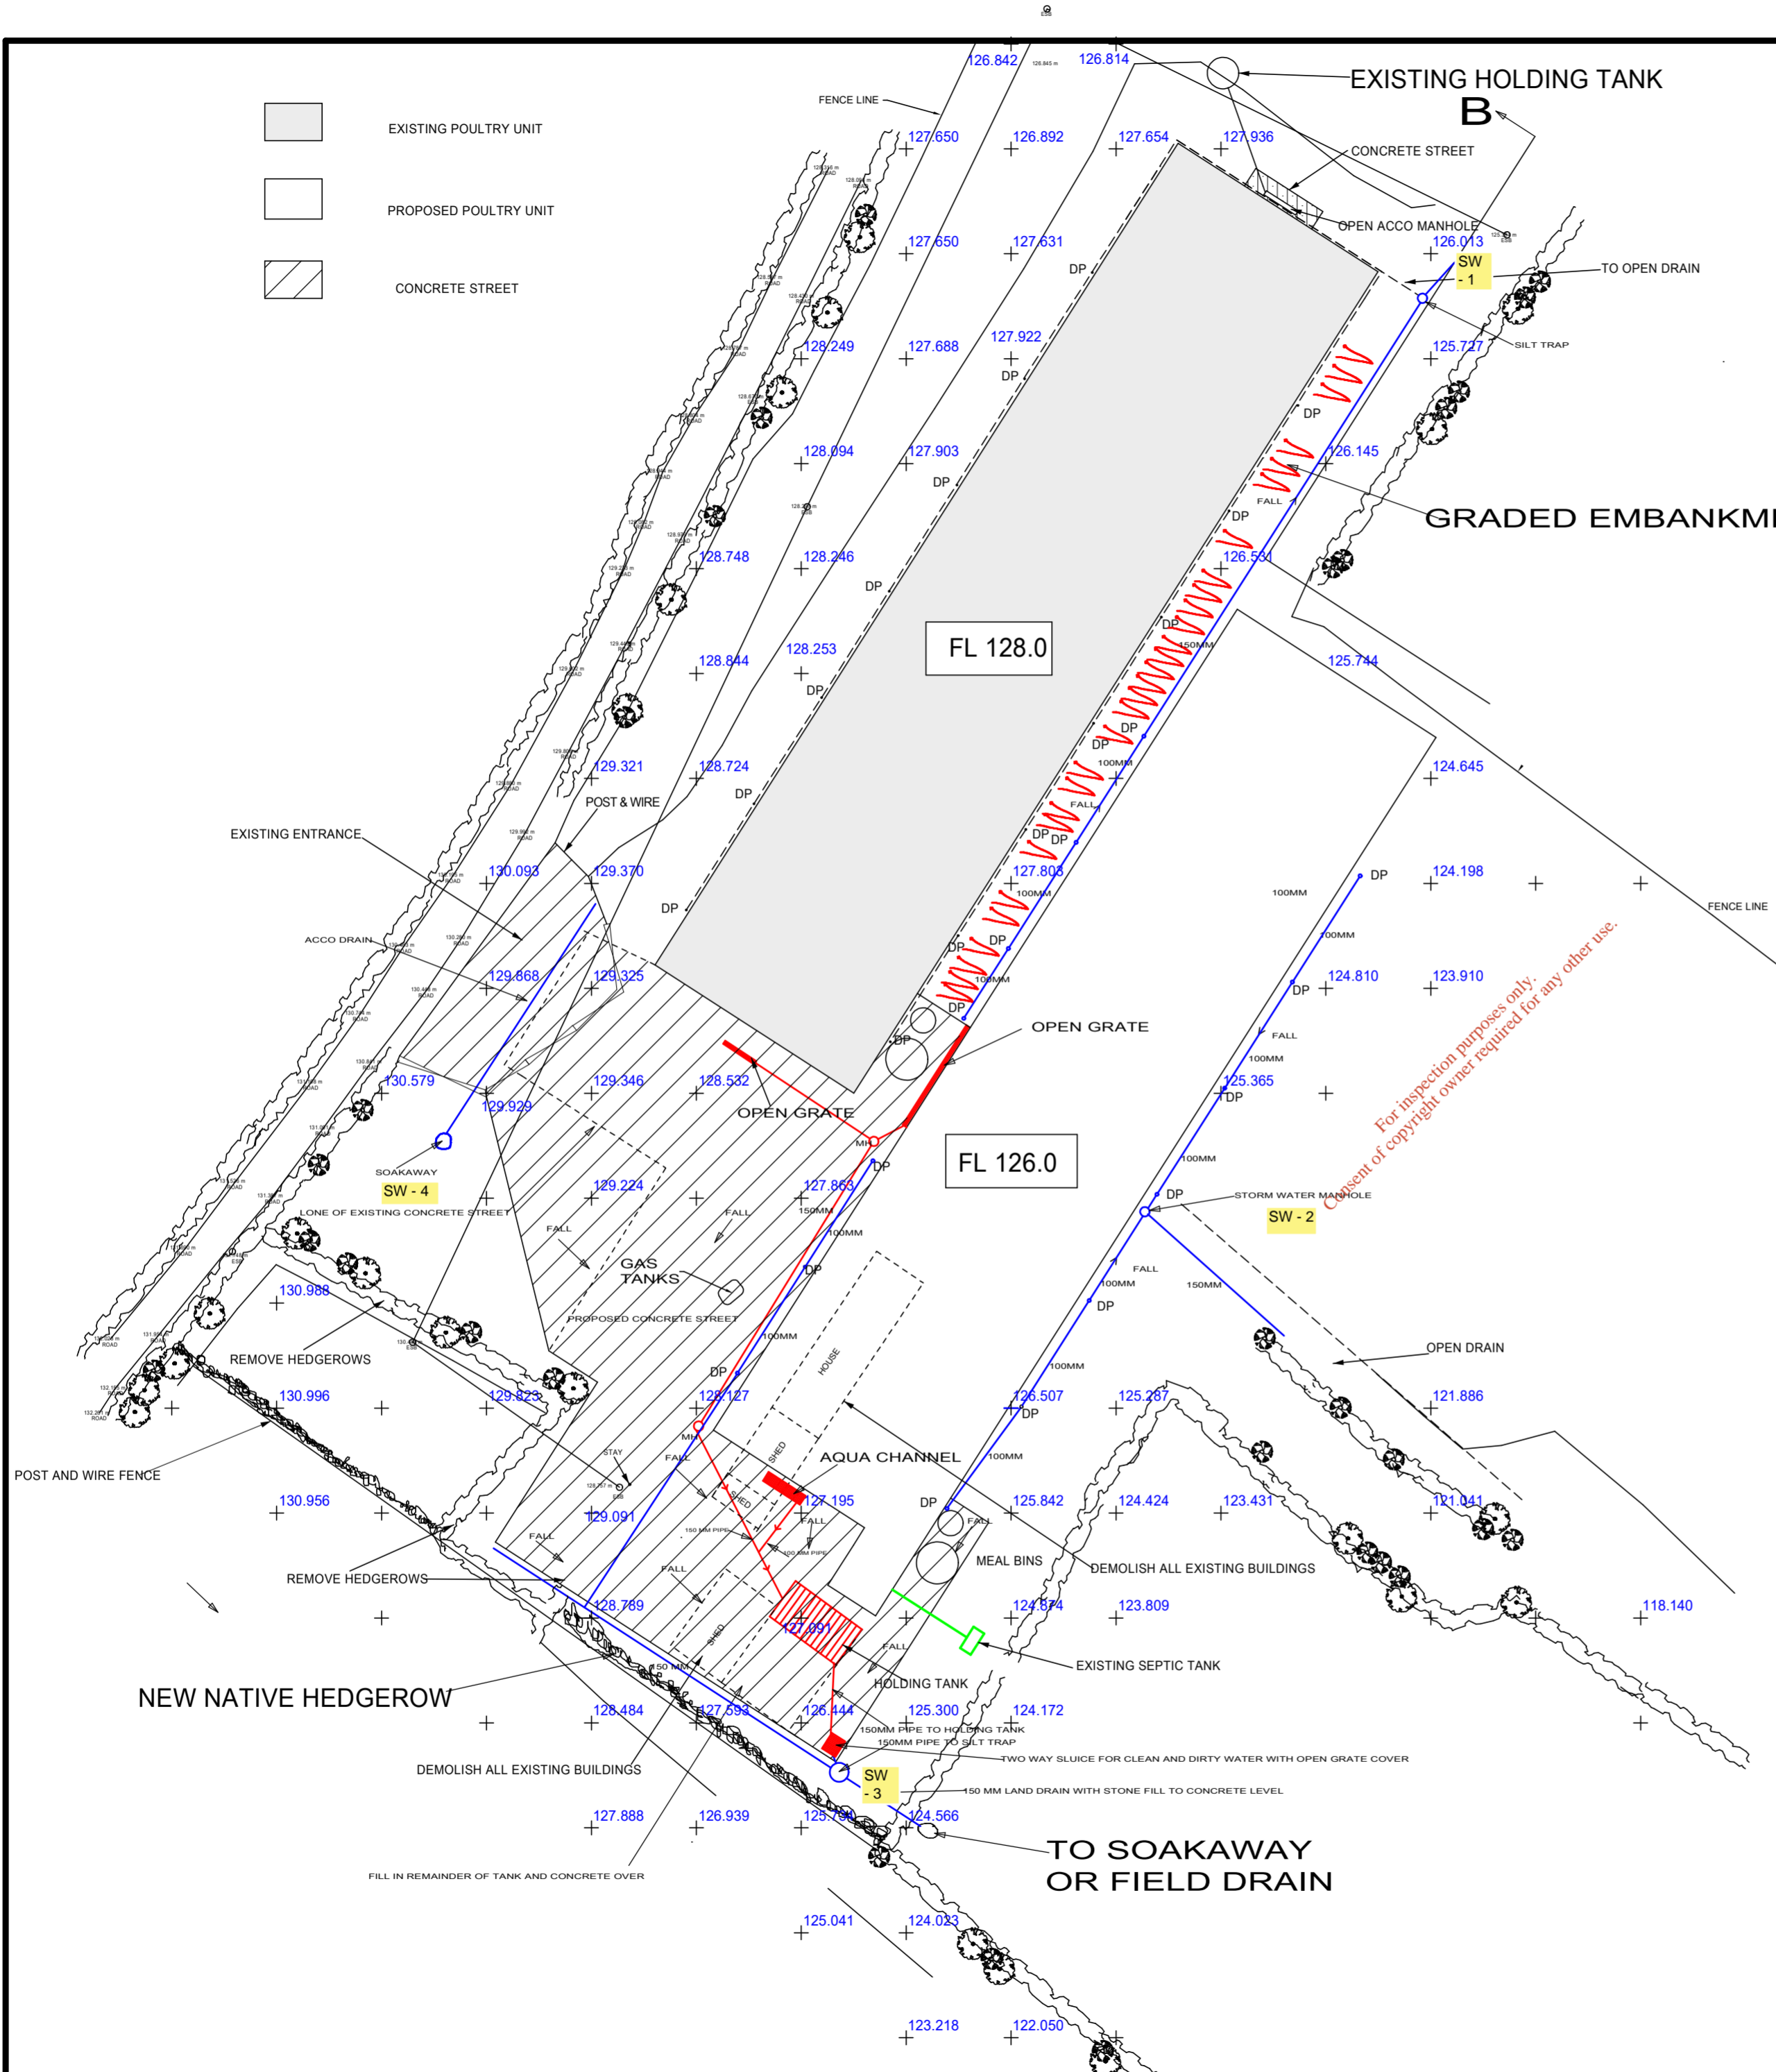

- EXISTING POULTRY UNIT
- PROPOSED POULTRY UNIT
- CONCRETE STREET



FOR KEVIN KEENAN
 BY NIALL MC KENNA
 SCALE 1/500
 DATE 10/6/2021

LENNAGHT TD

OSMAP V/14, V111/2

- FOUL WATER
- STORM WATER
- SEWER

For inspection purposes only.
 Consent of copyright owner required for any other use.