


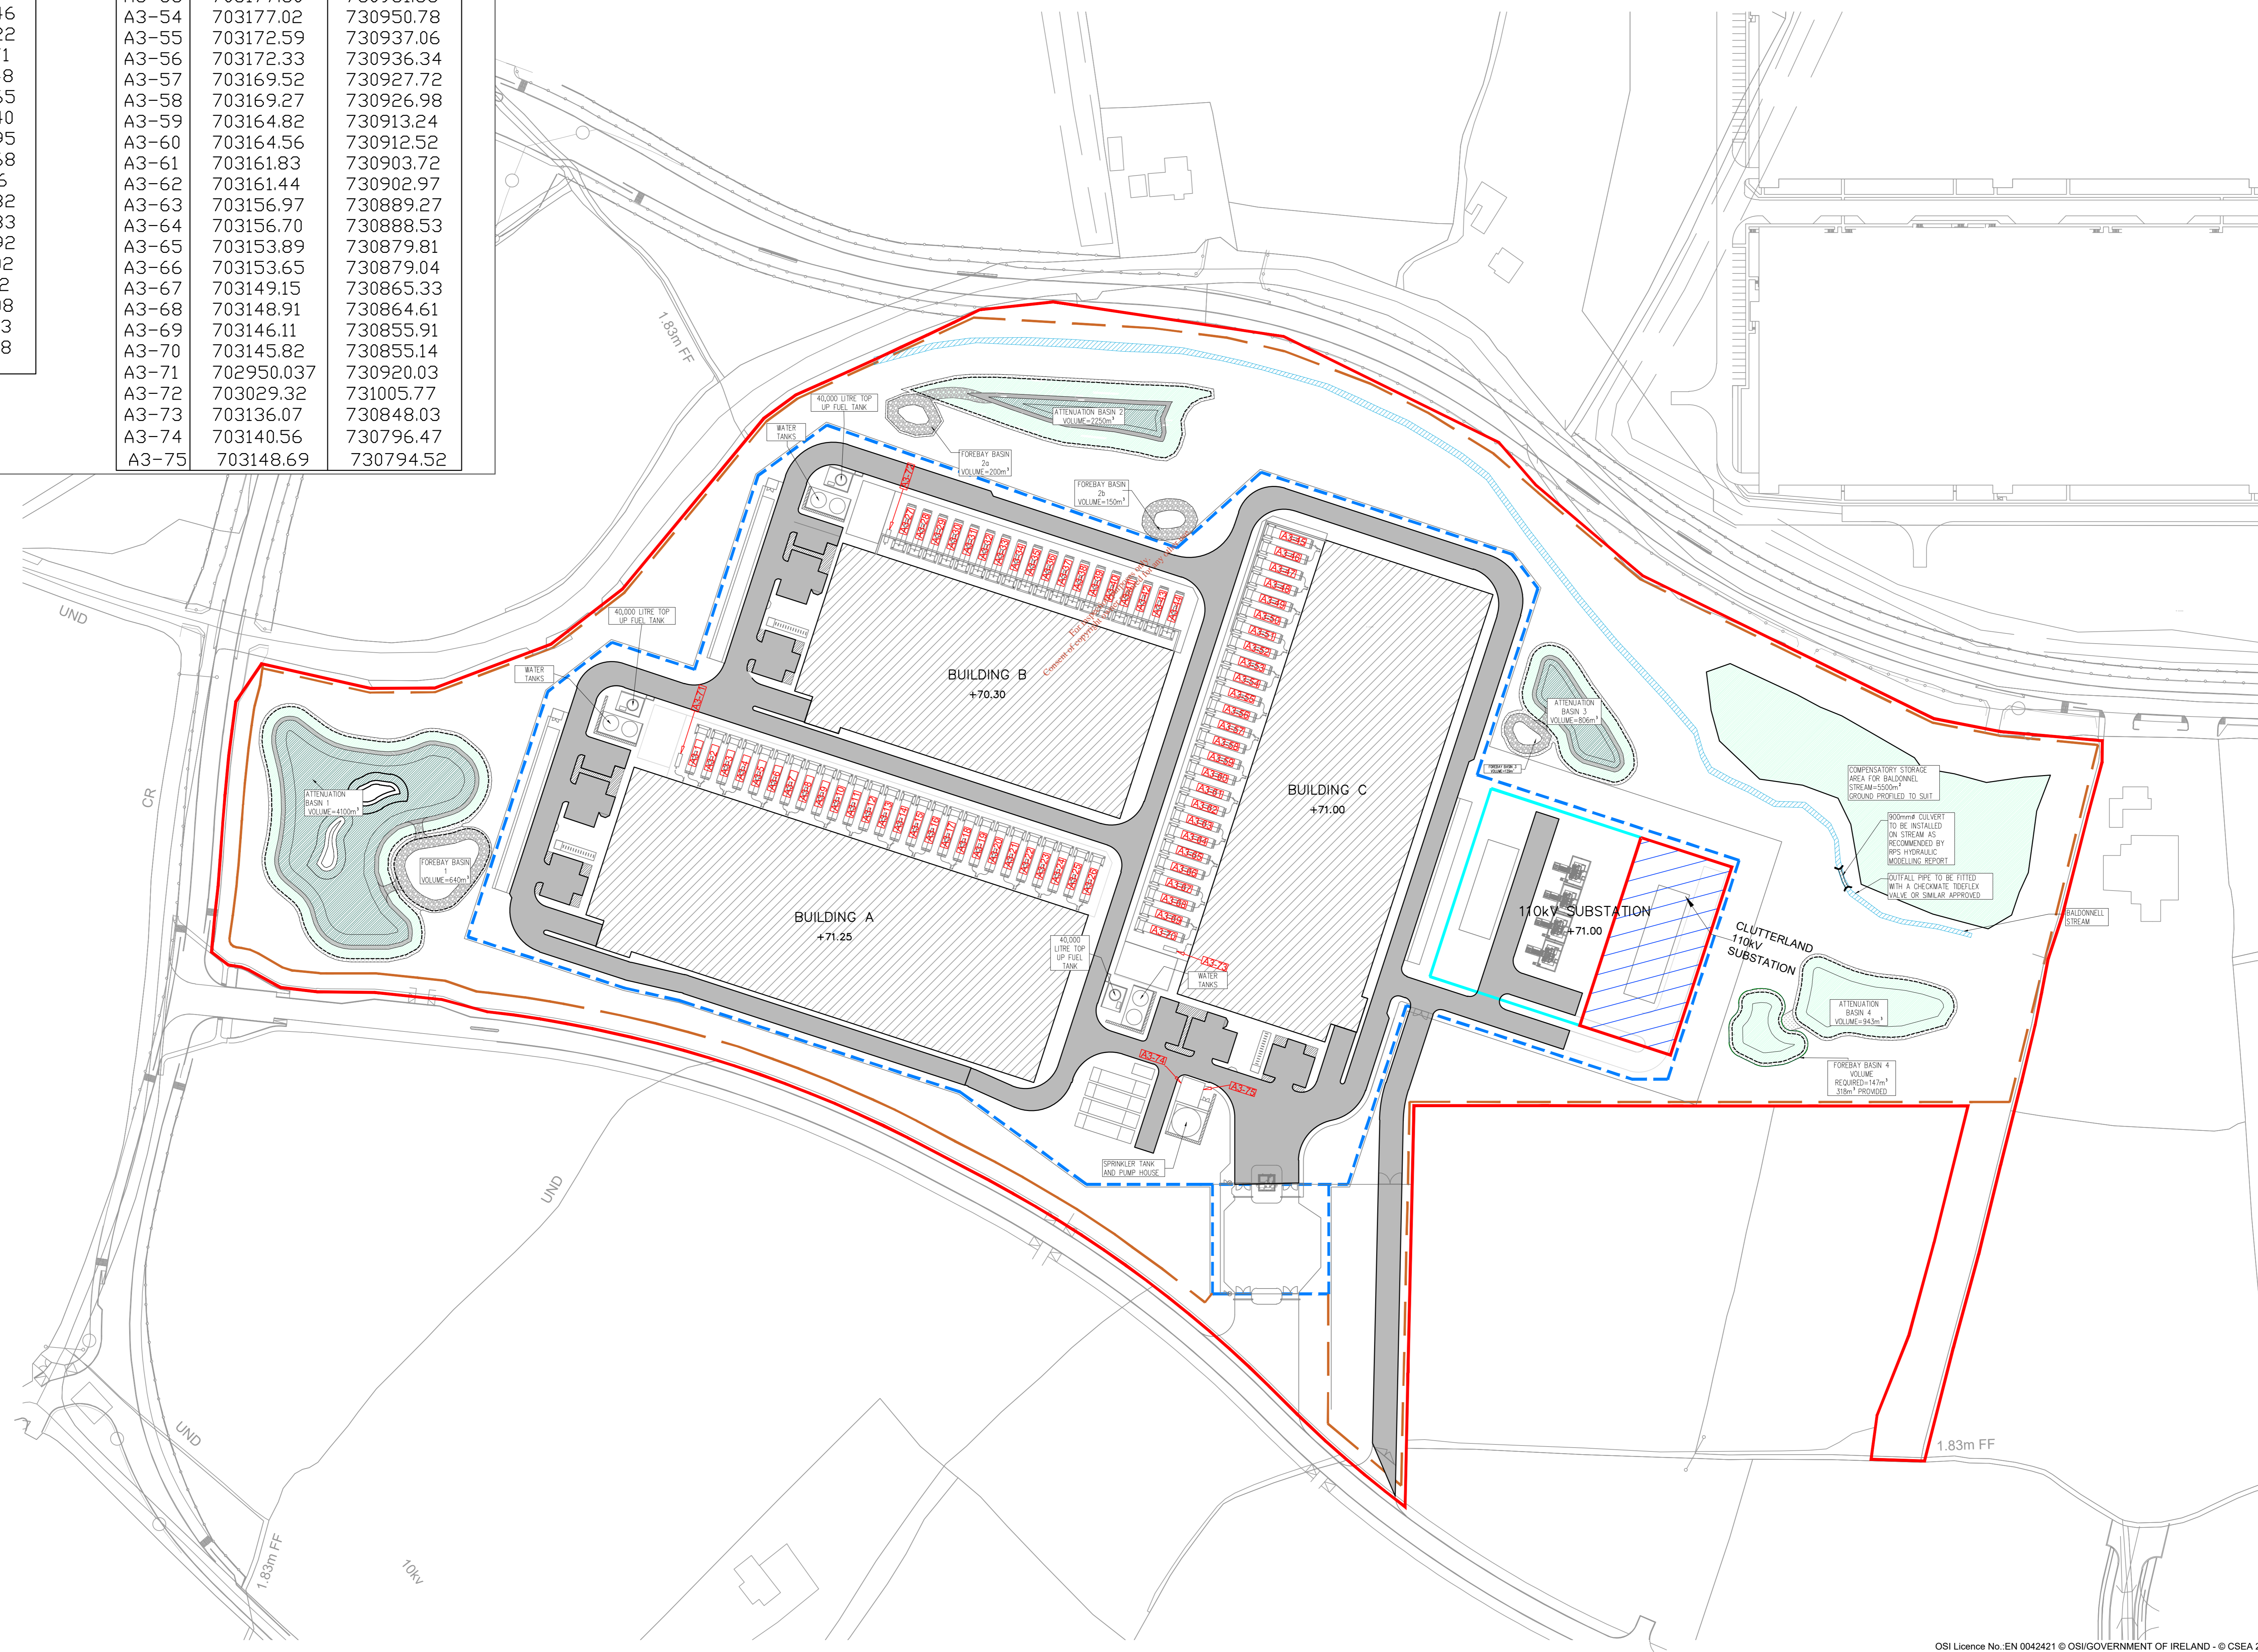

REF	Easting	Northing
A3-1	702957.06	730909.75
A3-2	702957.85	730909.49
A3-3	702966.56	730906.68
A3-4	702967.26	730906.44
A3-5	702981.01	730901.97
A3-6	702981.80	730901.70
A3-7	702990.49	730898.88
A3-8	702991.20	730898.63
A3-9	703004.94	730894.20
A3-10	703005.45	730893.88
A3-11	703014.31	730891.02
A3-12	703015.05	730890.78
A3-13	703028.77	730886.30
A3-14	703029.53	730886.05
A3-15	703038.17	730883.24
A3-16	703038.87	730883.00
A3-17	703052.58	730878.56
A3-18	703053.35	730878.31
A3-19	703062.09	730875.46
A3-20	703062.85	730875.22
A3-21	703076.66	730870.71
A3-22	703077.43	730870.48
A3-23	703086.16	730867.65
A3-24	703086.81	730867.40
A3-25	703100.57	730862.95
A3-26	703101.32	730862.68
A3-27	703033.26	731000.76
A3-28	703039.23	730998.82
A3-29	703045.24	730996.83
A3-30	703051.10	730994.92
A3-31	703057.09	730993.02
A3-32	703063.16	730991.02
A3-33	703069.13	730989.08
A3-34	703075.11	730987.13
A3-35	703081.09	730985.18

REF	Easting	Northing
A3-36	703087.08	730983.23
A3-37	703093.06	730981.29
A3-38	703099.04	730979.33
A3-39	703105.03	730977.39
A3-40	703111.09	730975.38
A3-41	703117.09	730973.47
A3-42	703122.94	730971.54
A3-43	703128.91	730969.58
A3-44	703134.87	730967.65
A3-45	703192.89	730999.36
A3-46	703192.65	730998.59
A3-47	703188.16	730984.85
A3-48	703187.92	730984.15
A3-49	703185.12	730975.45
A3-50	703184.85	730974.67
A3-51	703180.53	730960.97
A3-52	703180.14	730960.24
A3-53	703177.30	730951.55
A3-54	703177.02	730950.78
A3-55	703172.59	730937.06
A3-56	703172.33	730936.34
A3-57	703169.52	730927.72
A3-58	703169.27	730926.98
A3-59	703164.82	730913.24
A3-60	703164.56	730912.52
A3-61	703161.83	730903.72
A3-62	703161.44	730902.97
A3-63	703156.97	730889.27
A3-64	703156.70	730888.53
A3-65	703153.89	730879.81
A3-66	703153.65	730879.04
A3-67	703149.15	730865.33
A3-68	703148.91	730864.61
A3-69	703146.11	730855.91
A3-70	703145.82	730855.14
A3-71	702950.037	730920.03
A3-72	703029.32	731005.77
A3-73	703136.07	730848.03
A3-74	703140.56	730796.47
A3-75	703148.69	730794.52



KEY PLAN:

LEGEND

	SITE RED LINE BOUNDARY
	CLUTTERLAND 110kV SUBSTATION SUBSTATION BOUNDARY OF CLIENT SIDE
	BOUNDARY FENCE
	SECURITY FENCE
	BUILDING
	ROAD
	EXISTING STREAM
	ATTENUATION BASIN

NOTE:
DRAWINGS ARE NOT TO BE SCALE
DRAWINGS ARE FOR THE PROPOSED EPA LICENCE
NOT FOR CONSTRUCTION

Rev	Description	Drawn	Checked	Date
C01	EPA-ISSUE	DB	PM	17/12/2021
P01	FOR DISCUSSION	DB	PM	18/11/2021

Clifton Scannell Emerson Associates
Consulting Engineers,
3rd Floor The Applegreen,
Bakers Point, Parnoy Road,
Dun Laoghaire, Co. Dublin,
Ireland. A68 0022
T: +353 1 288 5000
F: +353 1 283 3465
E: info@cse.ie
W: www.cse.ie

Client: ADSIL
Project: DATA-CENTRE GRANGE CASTLE BUSINESS PARK, DUBLIN 22
Doc. Title: EMISSION LAYOUT PLAN
Drawn By: DB Date: 18-11-2021
Checked By: PM Scale: 1:1000 @ A0
Project Code: A093 - CSE - XX - XX - DR - C - 2000
Status Code: C01
Revision: Project Status: IED-LICENCE