


Key Plan

LEGEND

- LAND OWNERSHIP BOUNDARY —
- SITE BOUNDARY —
- SECURITY FENCE —
- 110 KV DARNDALE SUBSTATION
- KTA-110 KV DARNDALE WAYLEAVE
- OCSC-EXISTING FOUL SEWER WAYLEAVE
- OCSC-MV OVERHEAD WAYLEAVE

NOTES:
DRAWINGS ARE NOT TO BE SCALED
DRAWINGS ARE FOR THE PURPOSE OF THE EPA LICENCE.
NOT FOR CONSTRUCTION

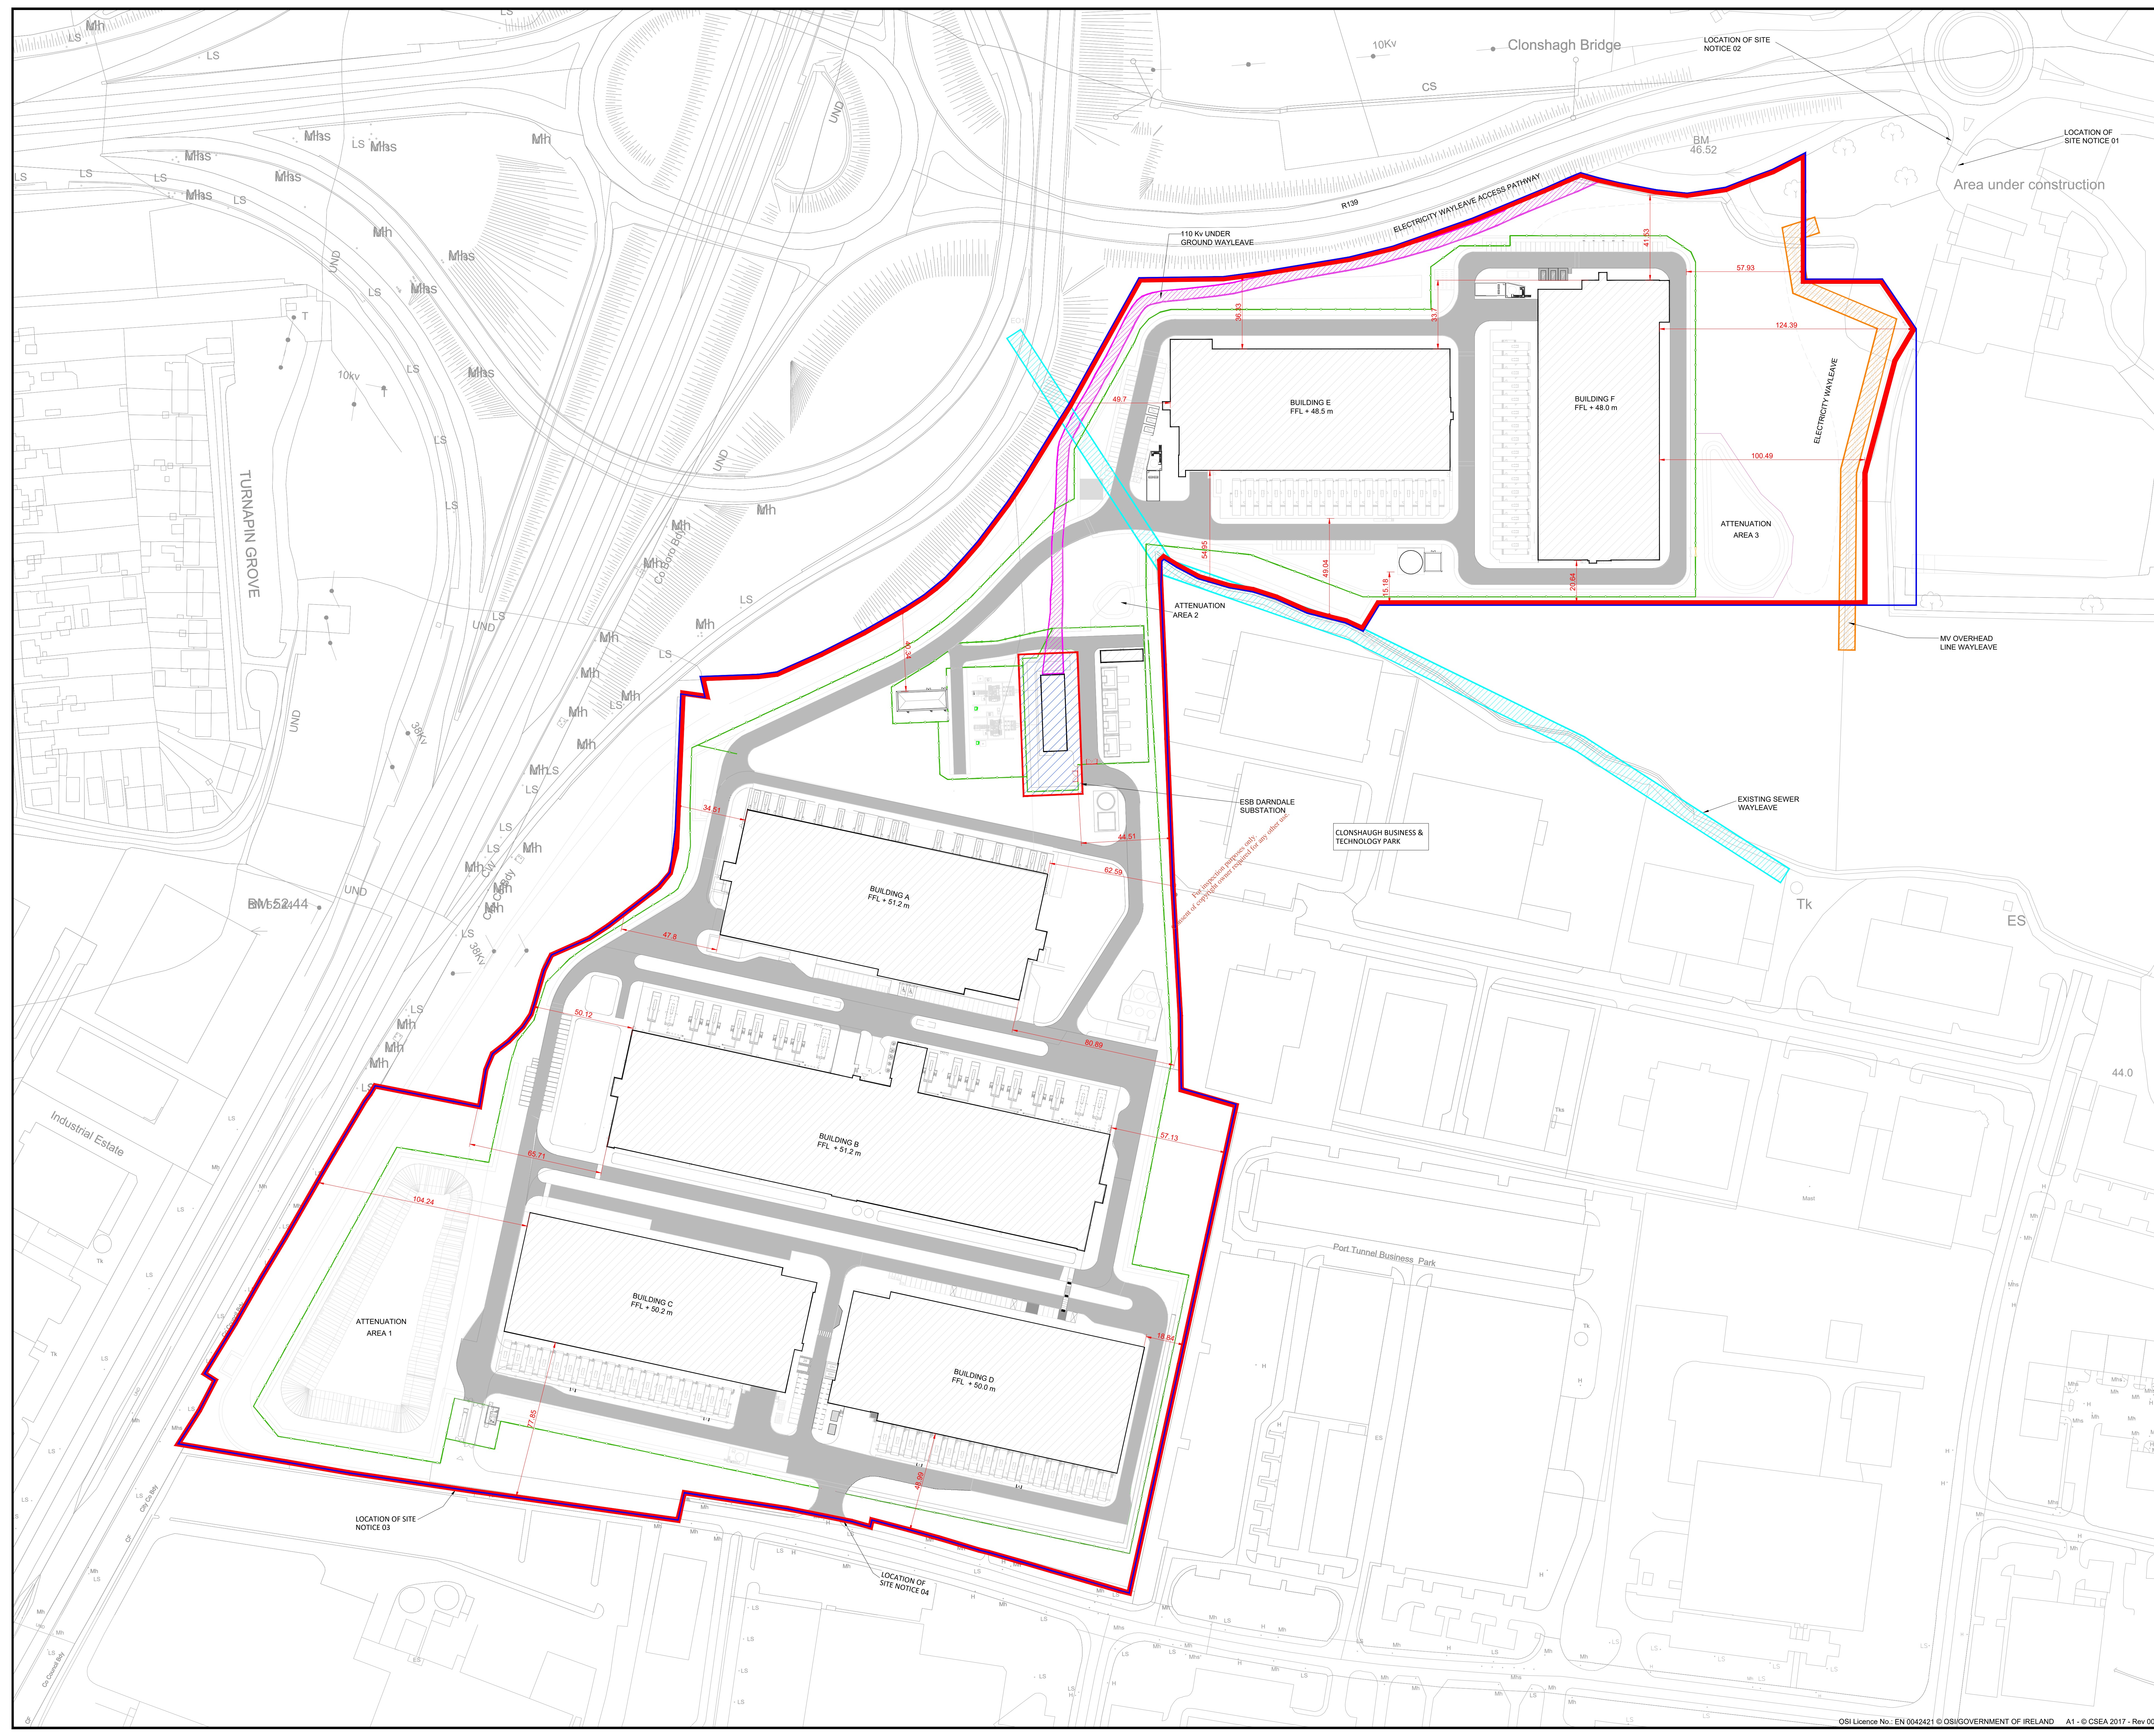

C01	EPA-ISSUE	DB	PM	17/12/2021
PL01	FOR DISCUSSION	DB	PM	22/10/2021
Revision	Description	Drawn	Checked	Date

Clifton Scannell Emerson Associates
 Consulting Engineers,
 Seelick Lodge,
 Castle Dawson Avenue,
 Blackrock, Co. Dublin,
 Ireland.
 T: +353 1 288 5006
 F: +353 1 283 3488
 E: info@csea.ie
 W: www.csea.ie

Client: **ADSIL**

Project: **Environmental license drawings Clonshaugh campus**

Draw Title: **Site Location Plan**

Drawn By: **DB** Date: **22-10-2021**

Checked by: **PM** Scale: **1:1000 @ A0**

Project Code	Originator	Zone	Phase	Level	Type	Role	Draw. No.
21_123 - CSE-00-XX-DR-C-	4002						

Status Code	Submittal Description	21_123
C01	EPA-ISSUE	
Revision	Project Status	CSEA Job No.