


Key Plan

LEGEND

- LAND OWNERSHIP BOUNDARY —
- SITE BOUNDARY —
- SECURITY FENCE —
- 110 KV DARDALE SUBSTATION
- KTA-110 KV DARDALE WAYLEAVE
- OCSC-EXISTING FOUL SEWER WAYLEAVE
- OCSC-MV OVERHEAD WAYLEAVE

NOTES:
DRAWINGS ARE NOT TO BE SCALED
DRAWINGS ARE FOR THE PURPOSE OF THE EPA LICENCE.
NOT FOR CONSTRUCTION

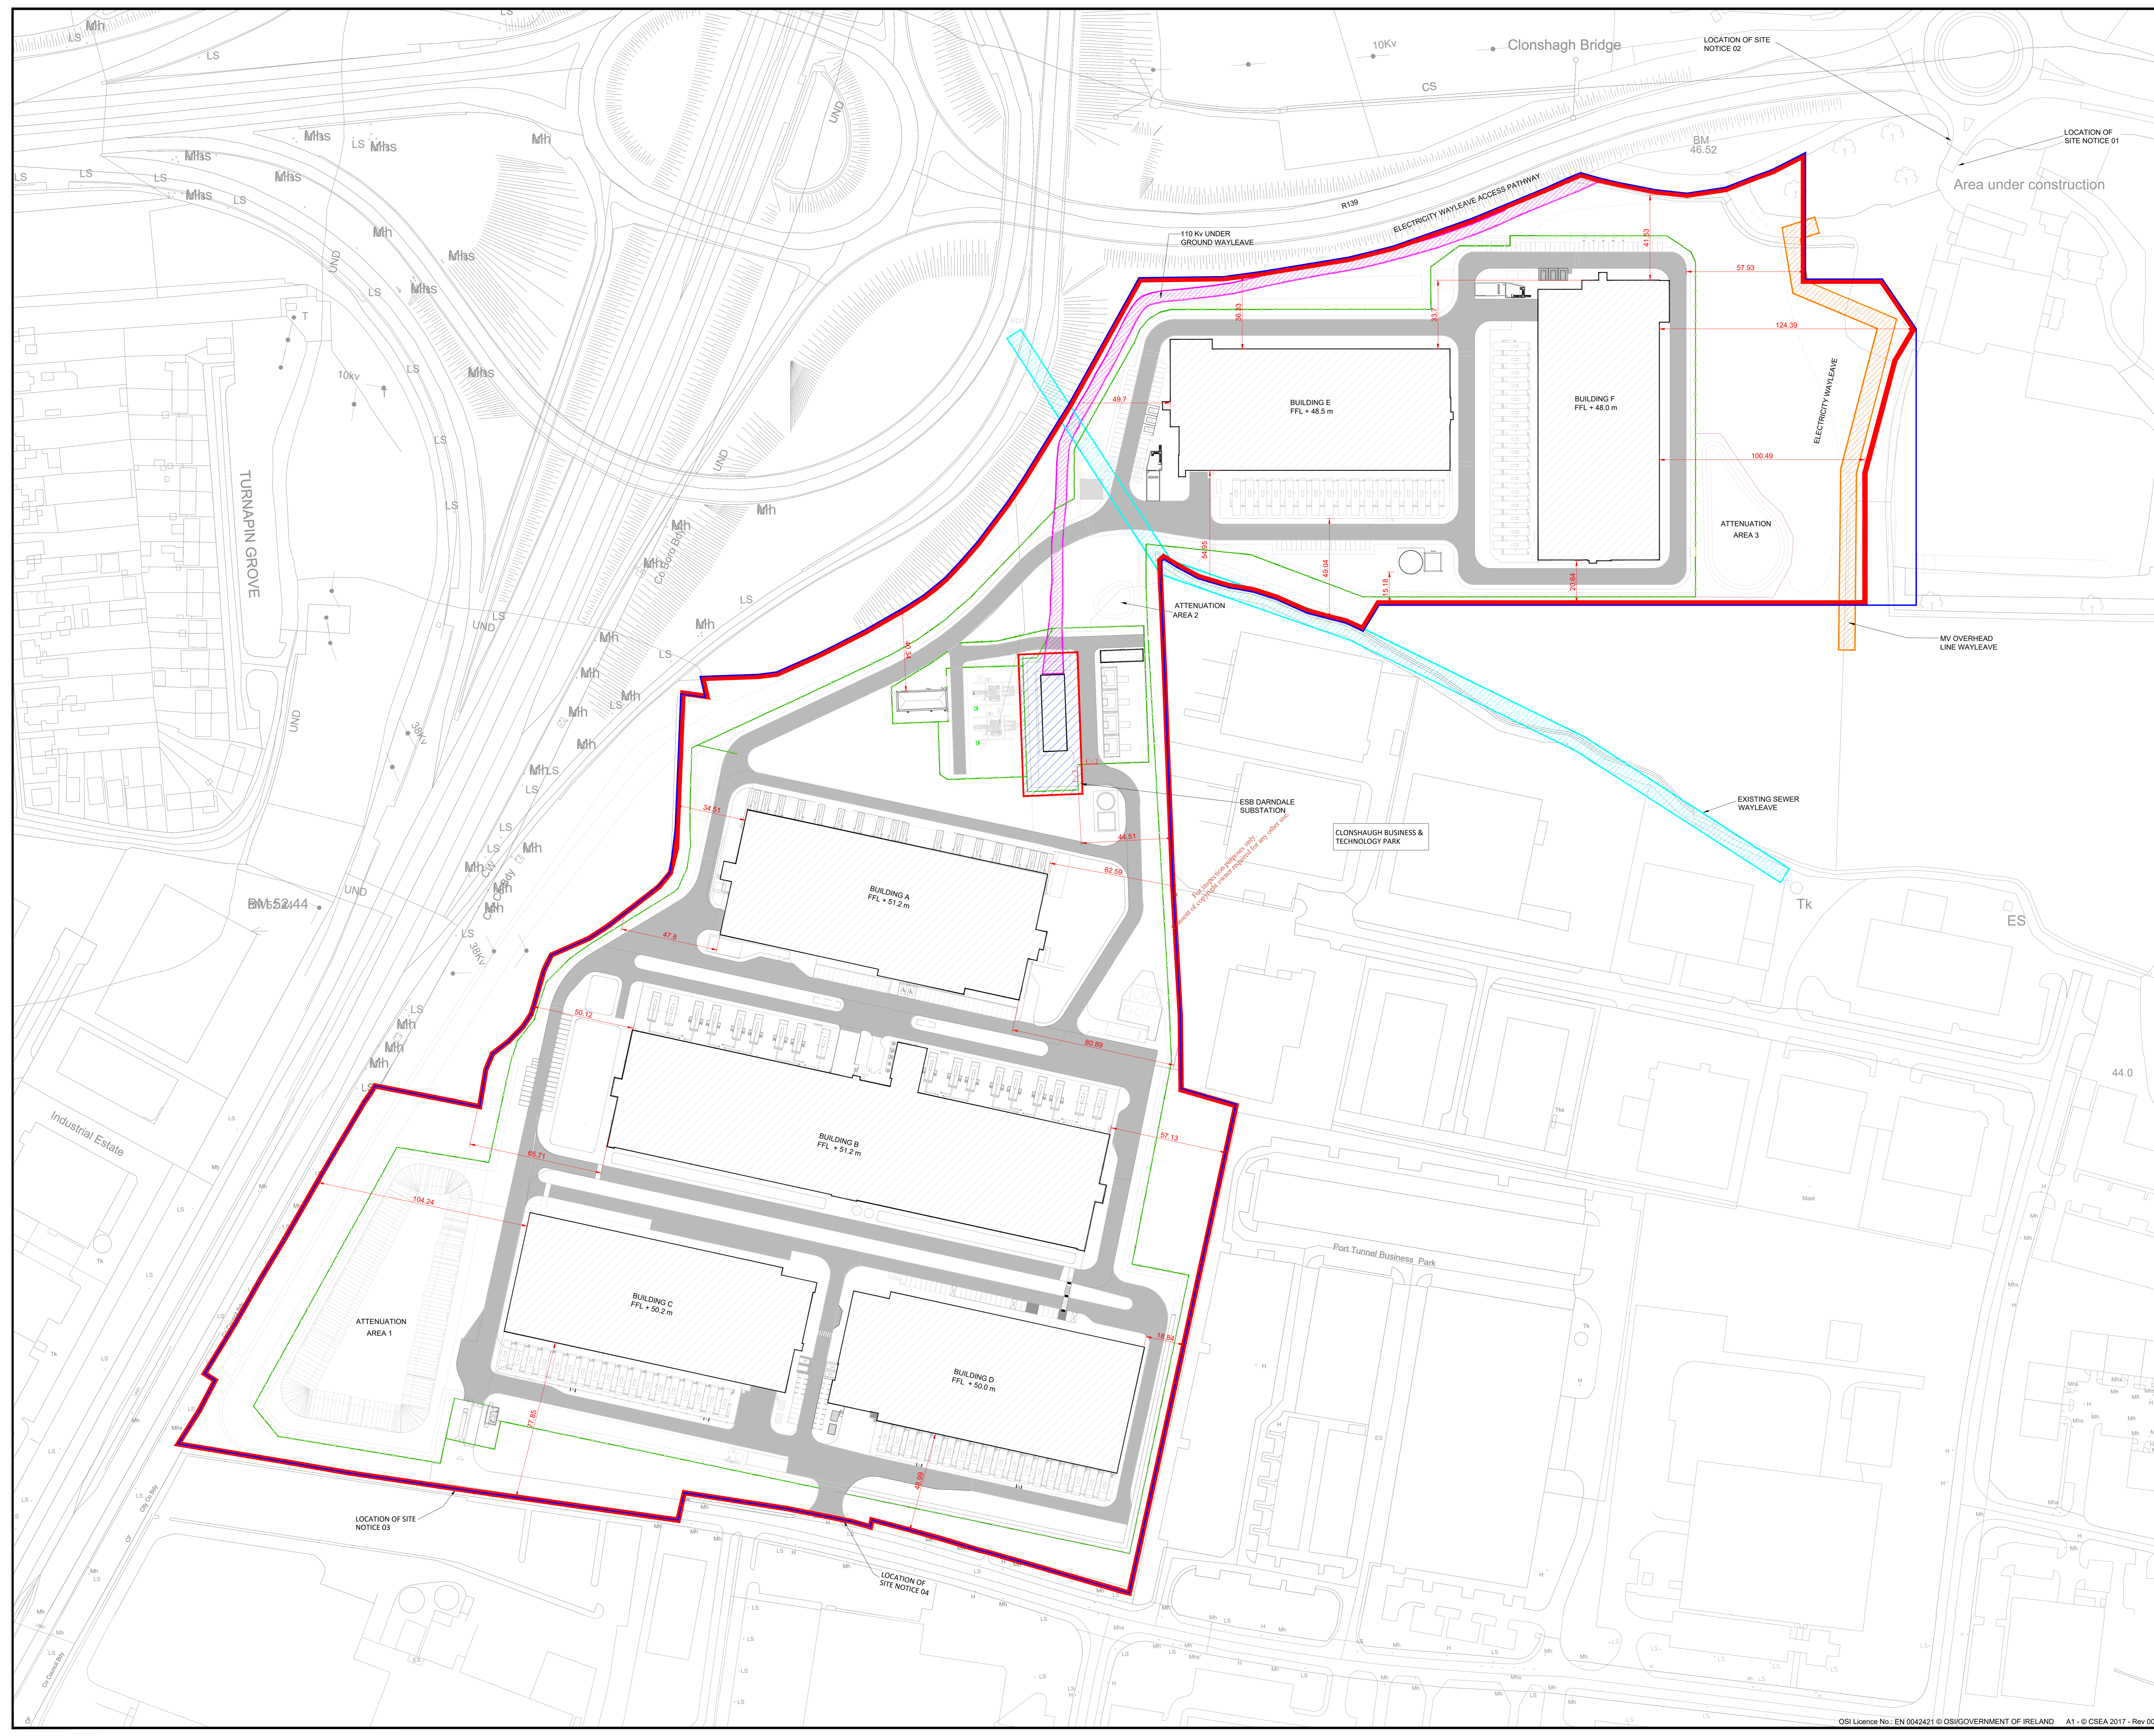

C01	EPA-ISSUE	DB	PM	17/12/2021
PL01	FOR DISCUSSION	DB	PM	22/10/2021
Revision	Description	Drawn	Checked	Date

Clifton Scannell Emerson Associates
 Consulting Engineers,
 Seefield Lodge,
 Castle Dawson Avenue,
 Blackrock, Co. Dublin,
 Ireland.
 T: +353 1 288 5006
 F: +353 1 283 3488
 E: info@csea.ie
 W: www.csea.ie

Client	ADSIL			
Project	Environmental license drawings Clonshagh campus			
Drawn By	DB	Date	22-10-2021	
Checked by	PM	Scale	1:1000 @ A0	
Project Code	Originator	Zone	Level	Type
21_123 - CSE - 00 - XX - DR - C - 4002				

Status Code	Submittal Description	21_123
C01	EPA-ISSUE	
Revision	Project Status	CSEA Job No.