


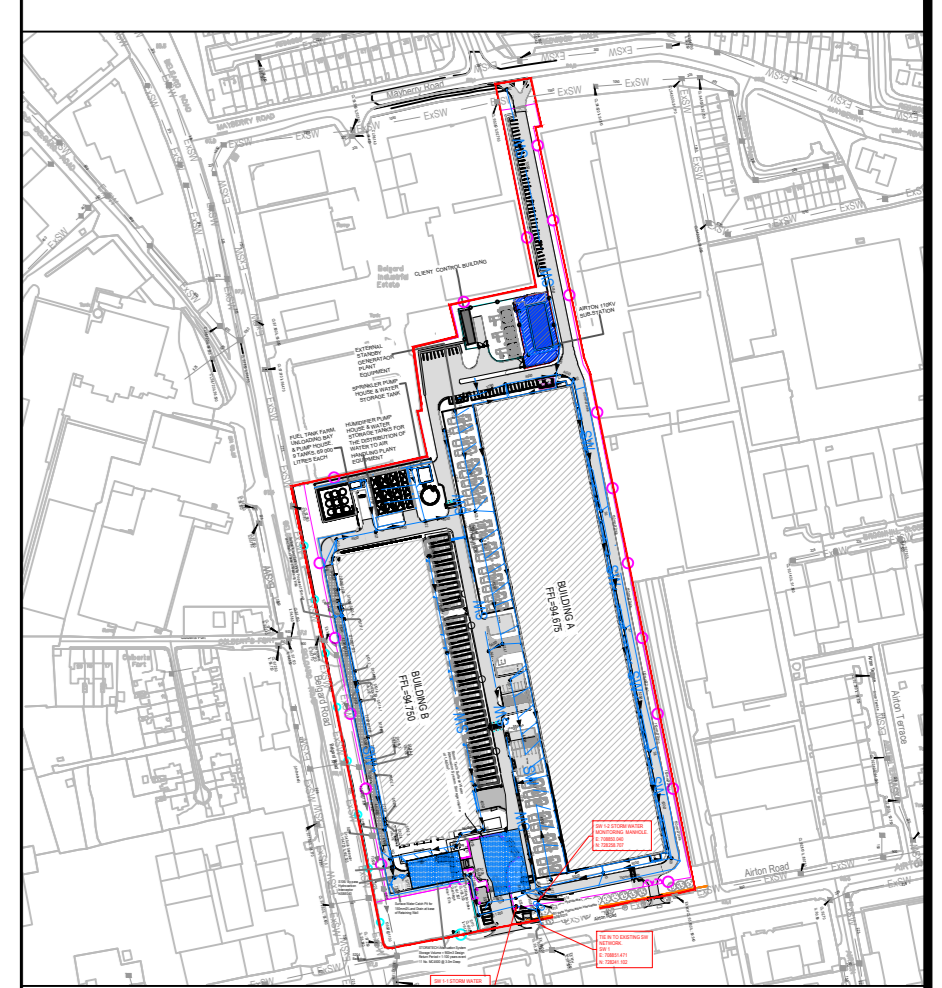

DRAWING IS PRODUCED USING THE IRISH TRANSVERSE MERCATOR (ITM) GEOGRAPHIC COORDINATE SYSTEM

A0



KEY PLAN :

LEGEND:

- RED LINE SITE BOUNDARY
- DATA CENTER BUILDING
- AIRTON 110KV SUBSTATION
- SUBSTATION BOUNDARY OF CLIENT SIDE
- CAMPUS ROAD
- GRASSCRETE ROAD
- CAMPUS SECURITY FENCE
- LOW WALL WITH 1.1m HIGH HAND RAIL
- RAILING FENCE
- CAMPUS SURFACE WATER NETWORK
- CAMPUS LAND DRAIN
- EXISTING SURFACE WATER NETWORK

NOTES:
DRAWINGS ARE NOT TO BE SCALE
DRAWINGS ARE FOR THE PURPOSE OF THE EPA LICENCE
NOT FOR CONSTRUCTION

| Rev | Description | Drawn | Checked | Date |
|-----|-------------|-------|---------|------------|
| C01 | EPA-ISSUE | DM | PM | 21/02/2022 |
| P01 | FOR COMMENT | UK | PM | 21/01/2022 |



| | | | |
|---|--------------------------|-----------------|--------------|
| Client | | ADSIL | |
| ENVIRONMENTAL LICENSE DRAWINGS | | | |
| Project | | | |
| SURFACE WATER LAYOUT PLAN | | | |
| Drawn By | | | |
| UK | Date | 21/01/2022 | 21_123 |
| PM | Scale | 1:1000 @ A0 | CSEA Job No. |
| Checked By | | | |
| Project Code | Originator | Phase | Level |
| 21_123C - CSE - 00 - XX - DR - C - 1100 | | | |
| S2 | | FOR INFORMATION | |
| Status Code | Substability Description | | |
| C01 | EPA-LICENCE | | |
| Revision | Project Status | | |

