


Sight Distance 3.0x 50m

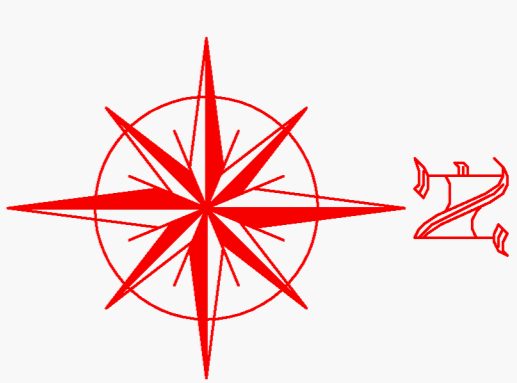


ALL COORDINATES ARE ON OS/NATIONAL GRID TM
LEVELS ARE IN METERS RELATIVE TO ORDNANCE
SURVEY DATUM MAIN HEAD METERS

- Site Boundary
- Foul Water water in Magenta
- Existing Solved water and underground tanks in Red
- Existing Storm water and Soak Area in Blue
- Proposed Aco Channel to collect Yard Waters
- Diversion Chamber Clean yard water to soak area
- Solved yard water to Underground Tank
- Existing Poultry House
- Neighbouring Property/s/Sheeds/Garages
- Existing Concrete Apron
- ◆ Under Ground Tank

Site Notice

Sight Distance 3.0x 50m

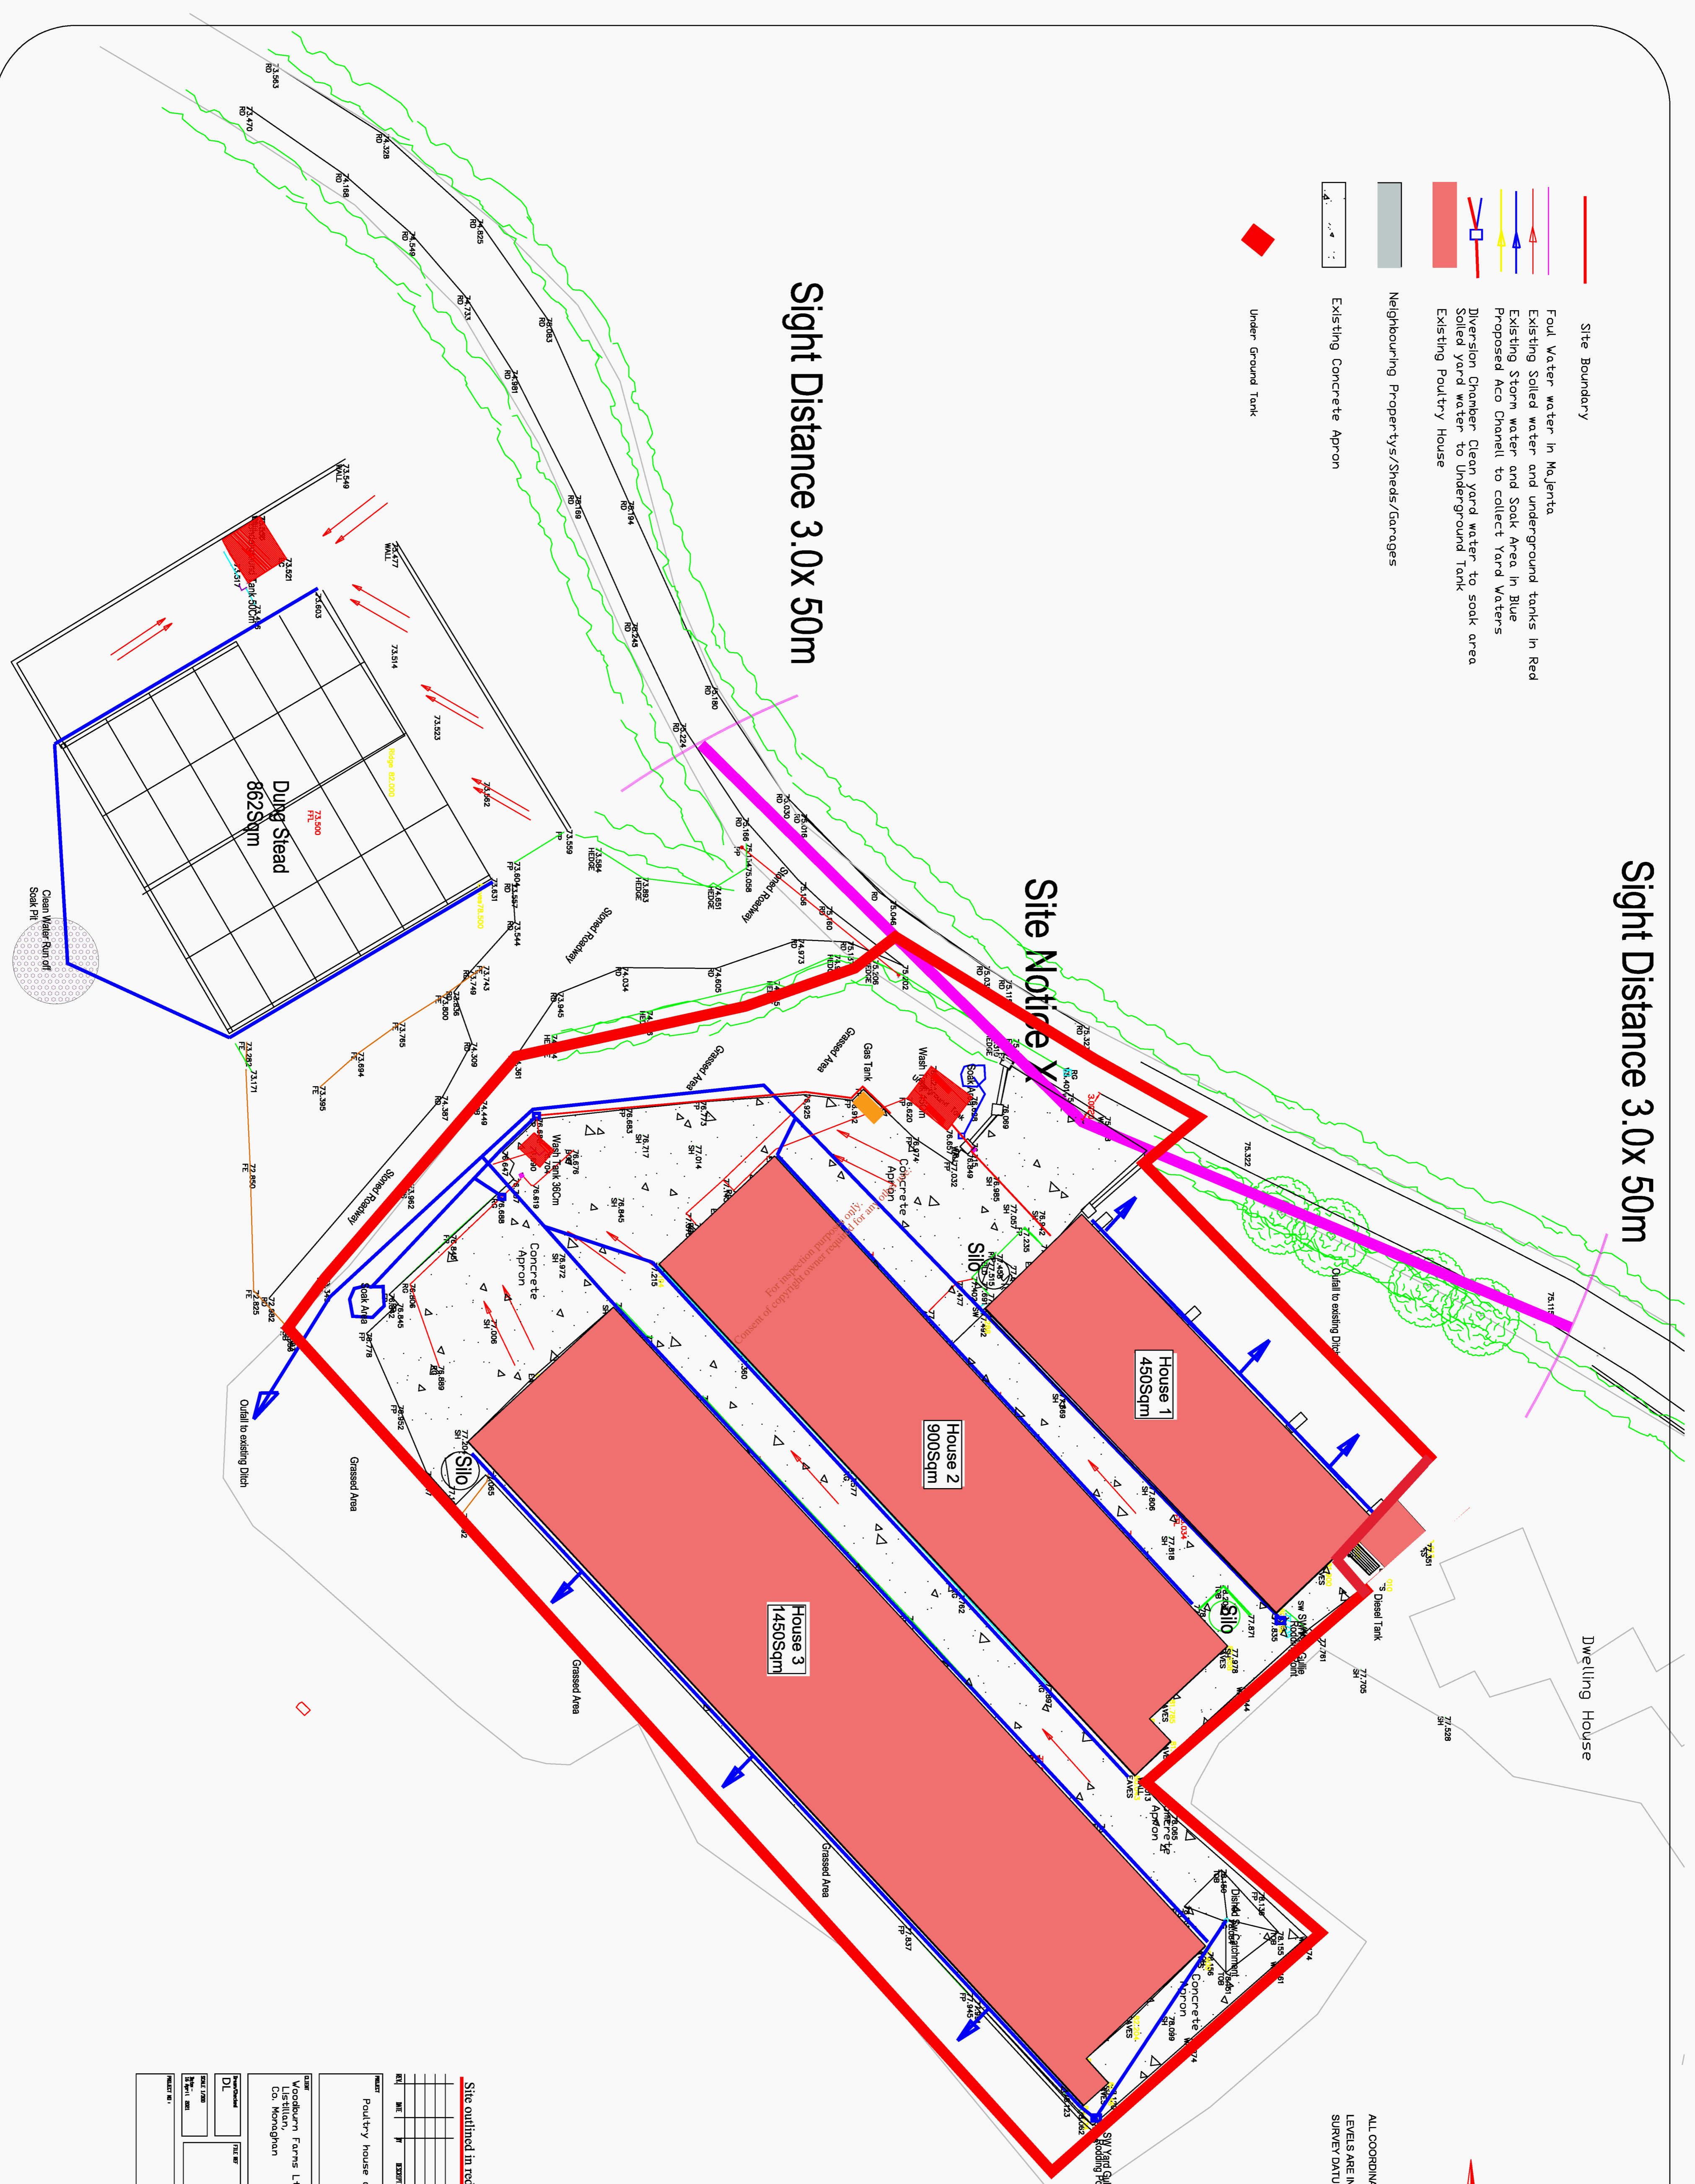

Site outlined in red 1.8 Ac

Project: Poultry house and ancillary structures	
Client: Woodburn Farms Ltd.	Prepared: Planning Drawings
Client: Lestlillian, Co. Monaghan	Prepared: Proposed Site Layout
Drawn: David Leonard	Checked: David Leonard
Date: 15/04/21	Date: 15/04/21
Scale: 1:500	Scale: 1:500
Sheet: 1 of 1	Sheet: 1 of 1