
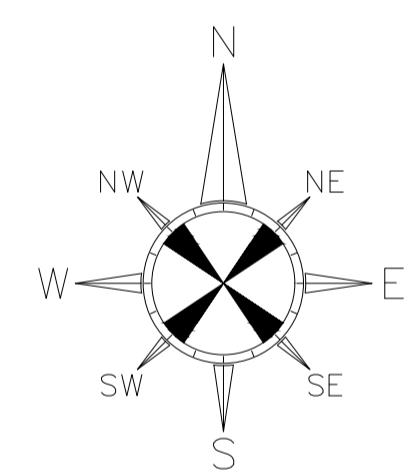
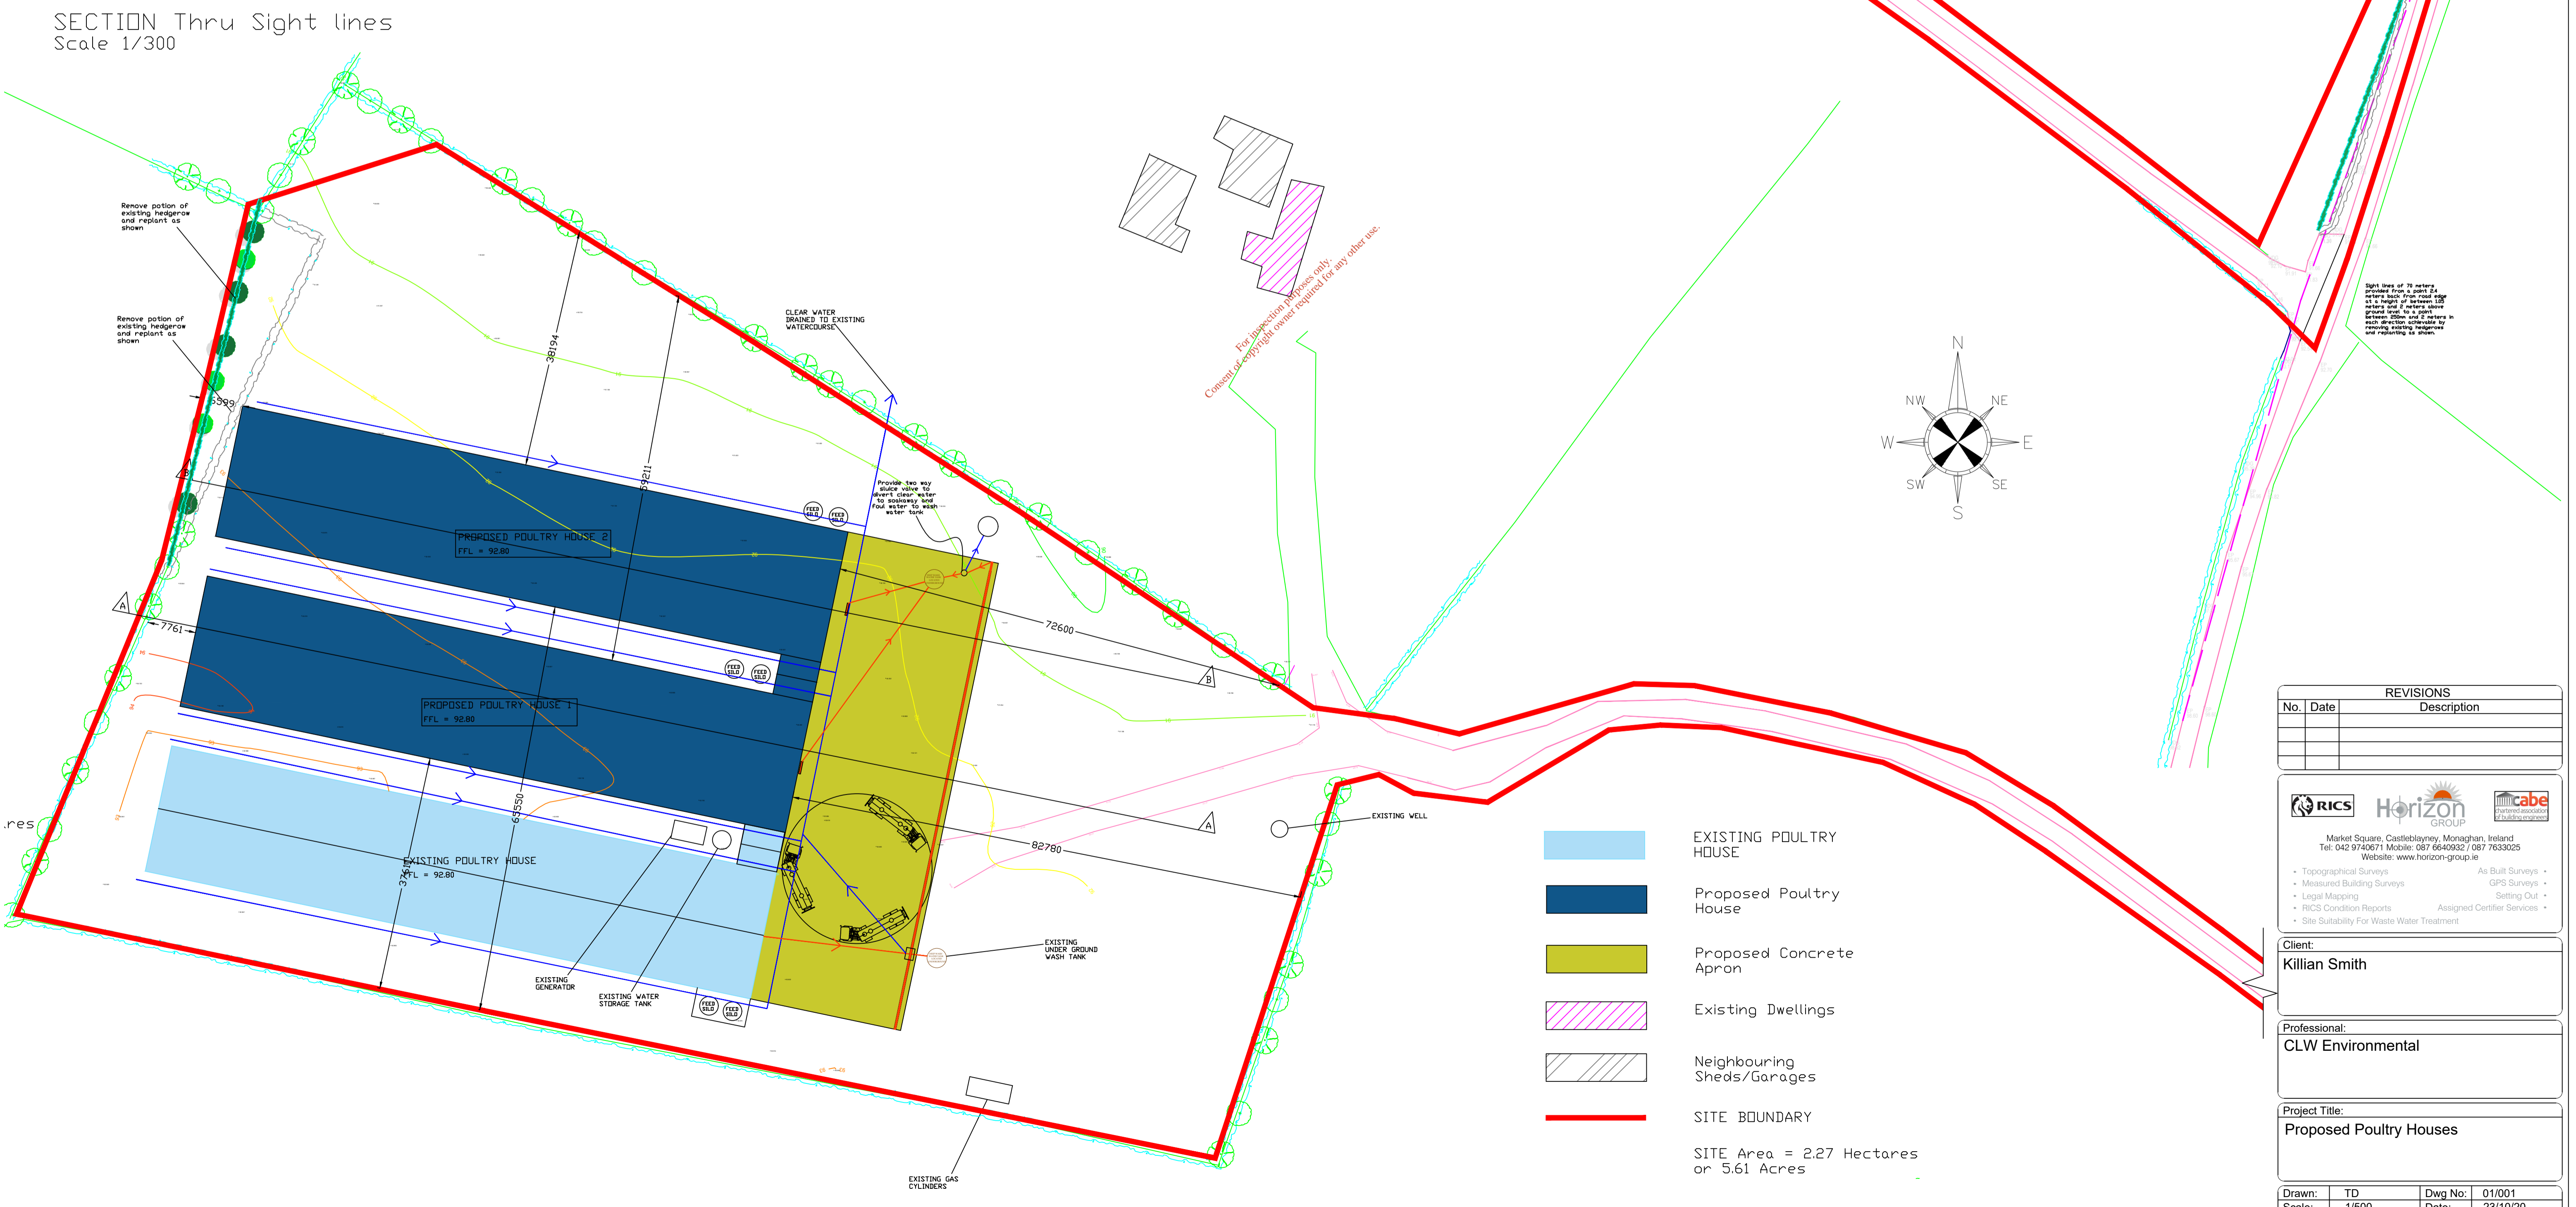
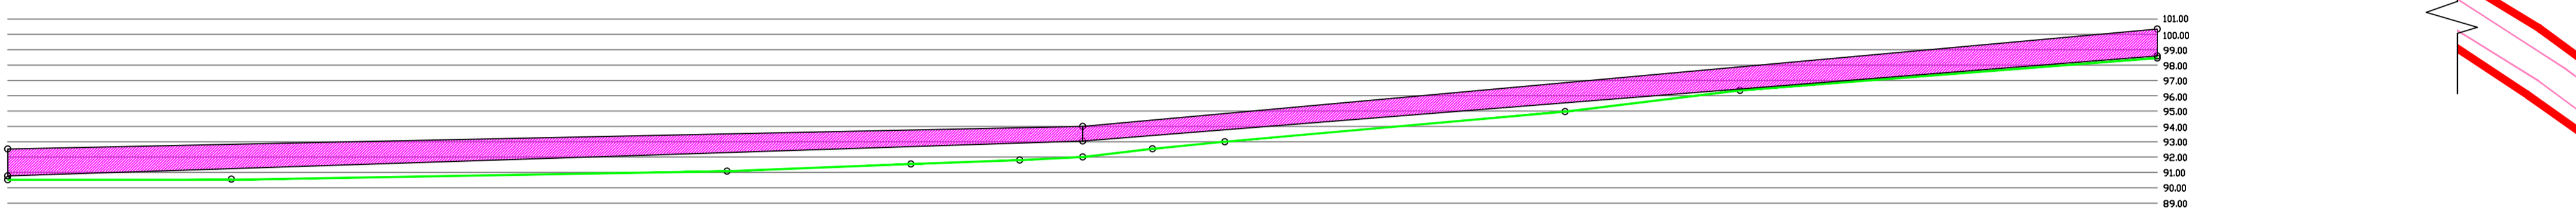
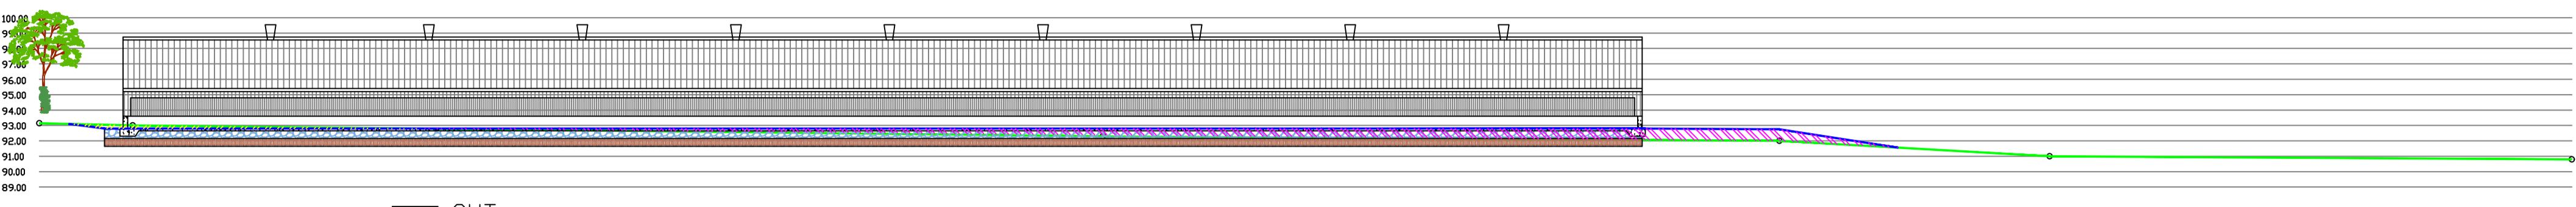


- NOTES:
1. All levels are relative to Ordnance Datum Malin Head
  2. 50m sq grid relative to Irish Transverse Mercator Co-ordinate reference system
  3. Contours are at .25m intervals

LINE TYPE LEGEND			
Box	Electricity Pole	Electricity Box	Free Station
Downpipe	Gate	Free Station	Inspection Cover
Gully	Gas Valve	Invert Level	Lamp Post
Gas Cover	Manhole Cover	Manhole	Post
Finished Floor Level	Manhole Cover	Manhole	Pillar
Electricity Cover	Ridge	Telegraph pole	Telecom Cover
Spot Level	Sign	Tree	Water Meter

LINE TYPE LEGEND			
Boundary	Building	Surface Change	Step
Bank Top	Channel	Vegetation Line	Verge
Bank Bottom	Fence	Telecom Cover	Wall
Channel	Kerb	Railing	Verge
Fence	Path	Road Edge	
Kerb	Overhead Electricity Line		

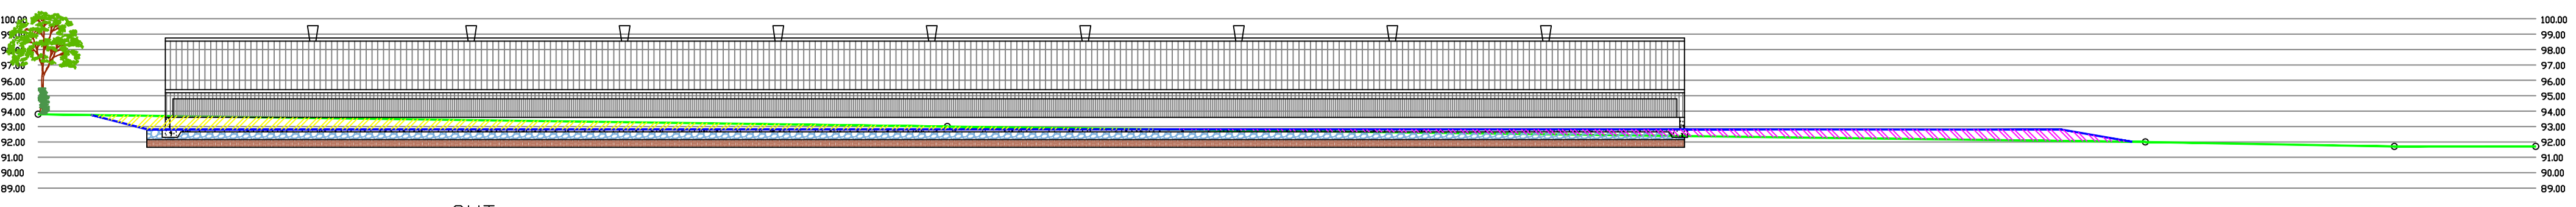

REVISIONS		
No.	Date	Description

Market Square, Castleblayney, Monaghan, Ireland  
 Tel: 042 9740671 Mobile: 087 6640932 / 087 7633025  
 Website: www.horizon-group.ie

Client:  
**Killian Smith**

Professional:  
**CLW Environmental**

Project Title:  
**Proposed Poultry Houses**

Drawn:	TD	Dwg No:	01/001
Scale:	1/500	Date:	23/10/20