
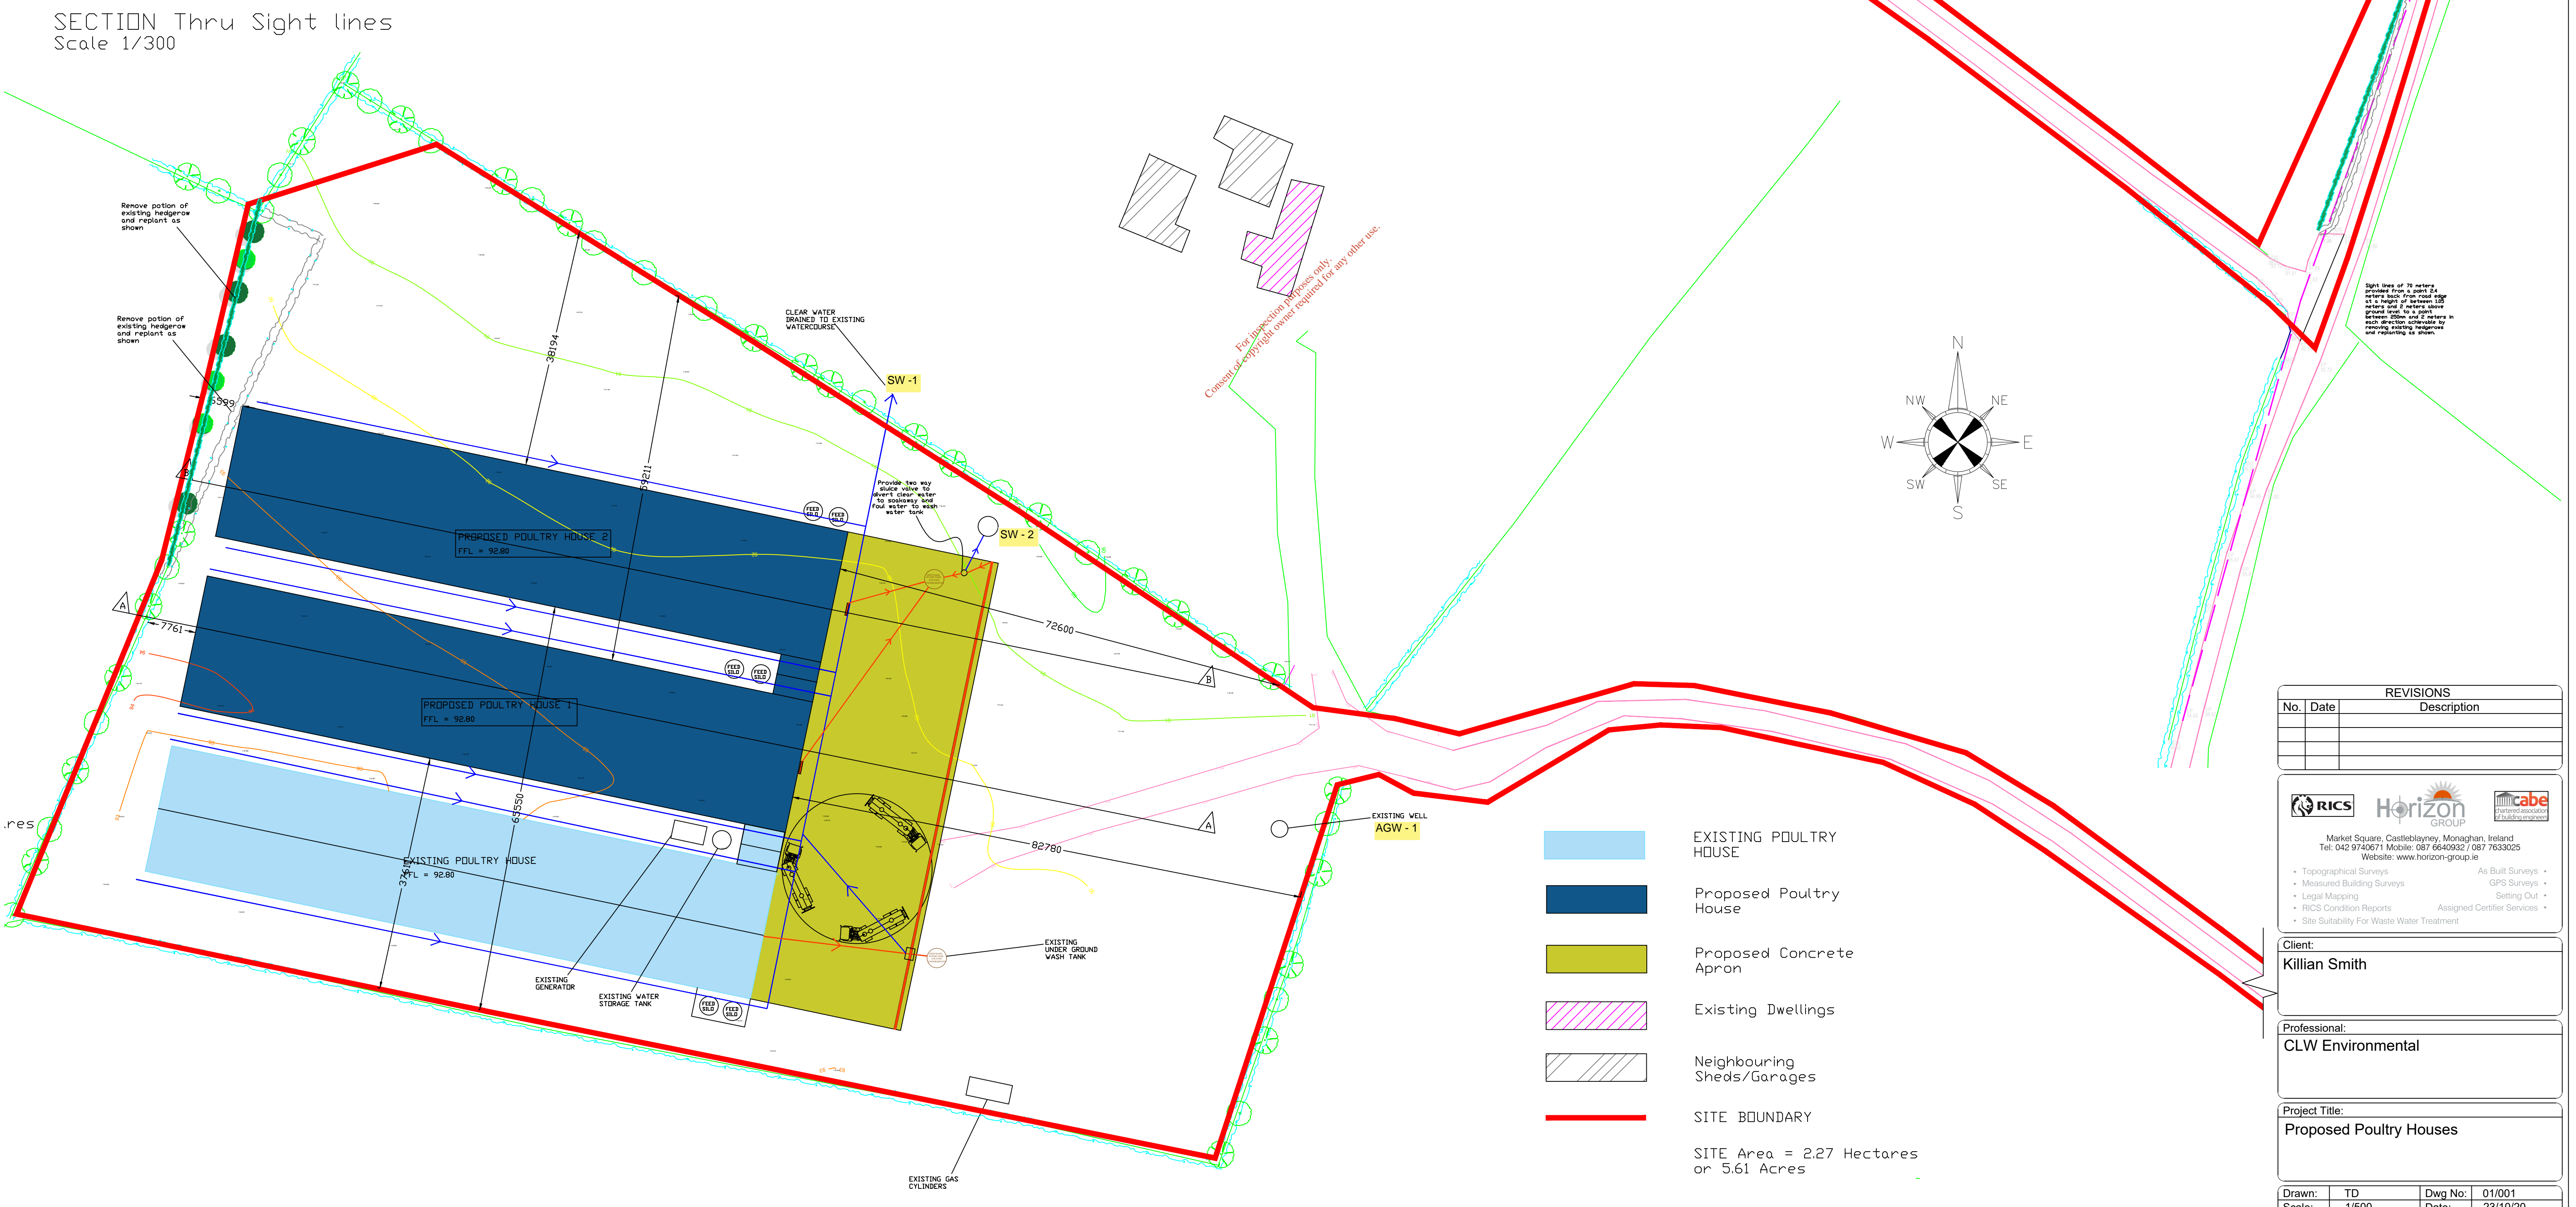
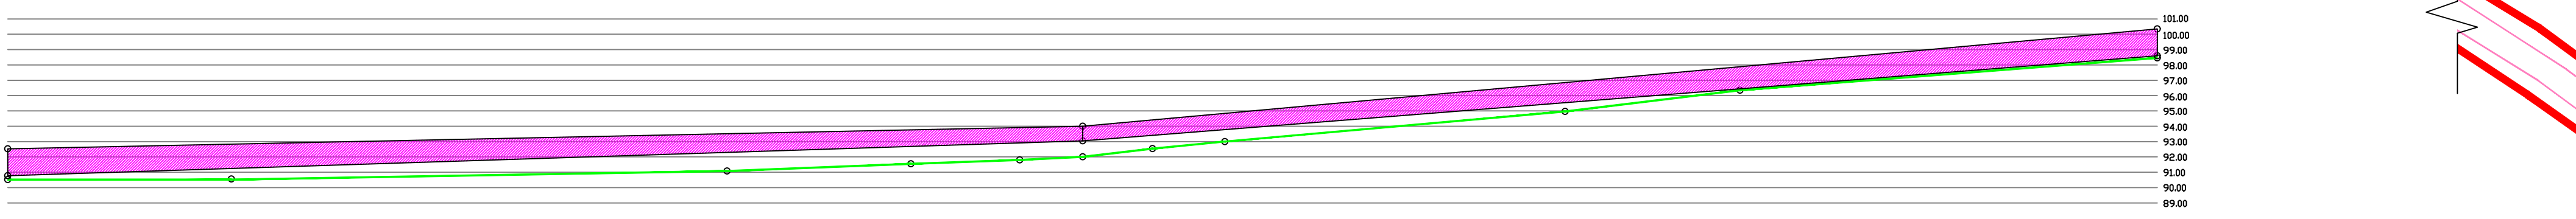
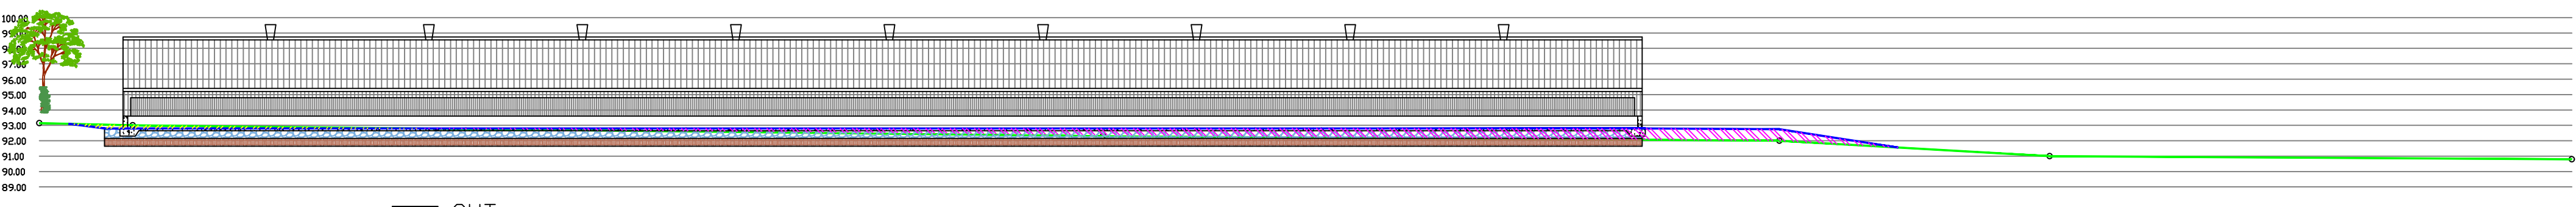


- NOTES:
1. All levels are relative to Ordnance Datum Malin Head
  2. 50m sq grid relative to Irish Transverse Mercator Co-ordinate reference system
  3. Contours are at .25m intervals

| LINE TYPE LEGEND     |                  |                  |
|----------------------|------------------|------------------|
| Box                  | Electricity Box  | Electricity Box  |
| Downpipe             | Fire Hydrant     | Fire Hydrant     |
| Electricity Pole     | Free Station     | Free Station     |
| Gate                 | Inspection Cover | Inspection Cover |
| Gully                | Invert Level     | Invert Level     |
| Gas Valve            | Lamp Post        | Lamp Post        |
| Gas Cover            | Manhole          | Manhole          |
| Finished Floor Level | OPORT            | Post             |
| Electricity Cover    | Pillar           | Pillar           |
| Manhole Cover        | Telegraph pole   | Telegraph pole   |
| Ridge                | Telecom Cover    | Telecom Cover    |
| Spot Level           | Tree             | Tree             |
| Sign                 | Water Meter      | Water Meter      |

| LINE TYPE LEGEND          |                 |                 |
|---------------------------|-----------------|-----------------|
| Boundary                  | Surface Change  | Surface Change  |
| Building                  | Step            | Step            |
| Bank Top                  | Vegetation Line | Vegetation Line |
| Bank Bottom               | Verge           | Verge           |
| Channel                   | Telecom Cover   | Telecom Cover   |
| Fence                     | Wall            | Wall            |
| Kerb                      | Railing         | Railing         |
| Path                      | Verge           | Verge           |
| Overhead Electricity Line | Road Edge       | Road Edge       |

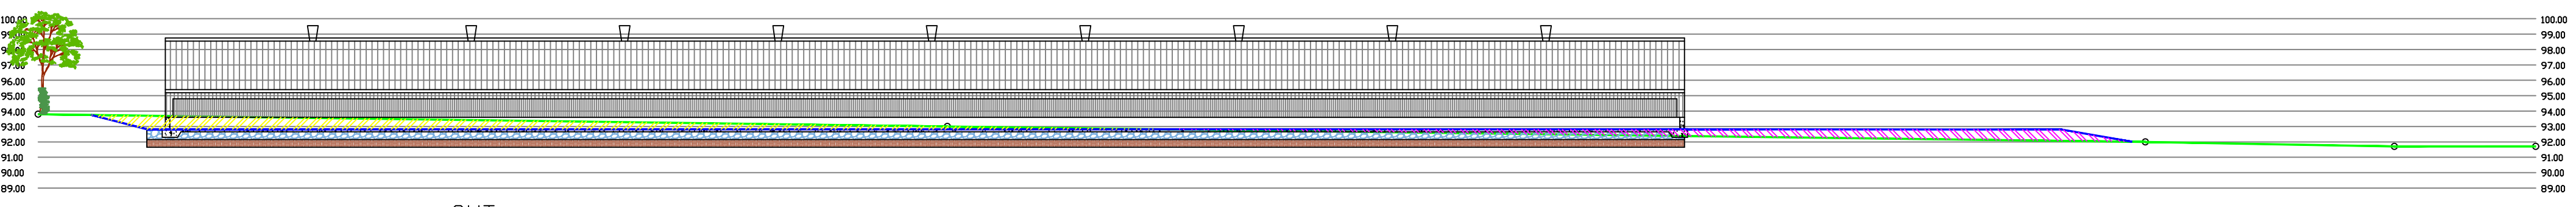

| REVISIONS |      |             |
|-----------|------|-------------|
| No.       | Date | Description |
|           |      |             |
|           |      |             |

Market Square, Castleblayney, Monaghan, Ireland  
Tel: 042 9740671 Mobile: 087 6640932 / 087 7633025  
Website: www.horizon-group.ie

- Topographical Surveys
- Measured Building Surveys
- Legal Mapping
- RICS Condition Reports
- Site Suitability For Waste Water Treatment

As Built Surveys  
GPS Surveys  
Setting Out  
Assigned Certifier Services

Client:  
**Killian Smith**

Professional:  
**CLW Environmental**

Project Title:  
**Proposed Poultry Houses**

Drawn: TD  
Scale: 1/500

Dwg No: 01/001  
Date: 23/10/20