

**SITE LOCATION MAP**


Scale 1:2,500

Output Format: =====  
 DWG\_35\_LEVEL  
 Output File: =====  
 V\_00\_25312041\_00000001.DWG  
 Map Series: =====  
 1:5000  
 5287  
 REVISION DATE = 27-Mar-2015  
 SURVEY DATE = 31-Jul-2000  
 5347  
 REVISION DATE = 27-Mar-2015  
 SURVEY DATE = 31-Jul-2000  
 Clip Extent: =====  
 LLX,LLY = 533390,627020  
 LRX,LRY = 533972,627020  
 ULX,ULY = 533390,627450  
 URX,URY = 533972,627450  
 Projection: =====  
 ITM  
 ITM Centre Point Co-ordinate: =====  
 X,Y = 533681,627235  
 Extraction Date: =====  
 03-Nov-2017  
 Copyright: =====  
 © Suirbhéireacht Ordanáis Éireann, 2017  
 © Ordnance Survey Ireland, 2017  
 Copyright: =====  
 © Suirbhéireacht Ordanáis Éireann, 2010  
 © Ordnance Survey Ireland, 2010

Arna thionsú agus arna fhóilú ag Suirbhéireacht Ordanáis Éireann, Páirc an Fhionnuisce, Baile Átha Cliath 8, Éire. Compiled and published by Ordnance Survey Ireland, Phoenix Park, Dublin 8, Ireland.  
 Sáraitíonn atáirgeadh neamhdaraíthe cóipcheart Shuirbhéireacht Ordanáis Éireann agus Rialtas na hÉireann. Unauthorised reproduction infringes Ordnance Survey Ireland and Government of Ireland copyright.  
 Gach cead ar cosnámh. Ní ceadmhach aon chuid den fhóilseachán seo a chóipeáil, a atáirgeadh nó a tharchur in aon fhoirm nó ar aon bhealach gan cead i scríbhinn roimh ré ó úinéirí an chóipchirt. All rights reserved. No part of this publication may be copied, reproduced or transmitted in any form or by any means without the prior written permission of the copyright owners.  
 Ní hionann bóthar, bealach nó cosán a bheith ar an léarscáil seo agus fianaise ar chead slí. The representation on this map of a road, track or footpath is not evidence of the existence of a right of way.

Output Format: =====  
 DWG\_35\_LEVEL  
 Output File: =====  
 V\_00\_25316218\_00000001.DWG  
 Map Series: =====  
 1:5000  
 5287  
 REVISION DATE = 27-Mar-2015  
 SURVEY DATE = 31-Jul-2000  
 5347  
 REVISION DATE = 27-Mar-2015  
 SURVEY DATE = 31-Jul-2000  
 Clip Extent: =====  
 LLX,LLY = 533283,626639  
 LRX,LRY = 533865,626639  
 ULX,ULY = 533283,627069  
 URX,URY = 533865,627069  
 Projection: =====  
 ITM  
 ITM Centre Point Co-ordinate: =====  
 X,Y = 533574,626854  
 Extraction Date: =====  
 20-Dec-2017  
 Copyright: =====  
 © Suirbhéireacht Ordanáis Éireann, 2017  
 © Ordnance Survey Ireland, 2017  
 Copyright: =====  
 © Suirbhéireacht Ordanáis Éireann, 2010  
 © Ordnance Survey Ireland, 2010

Arna thionsú agus arna fhóilú ag Suirbhéireacht Ordanáis Éireann, Páirc an Fhionnuisce, Baile Átha Cliath 8, Éire. Compiled and published by Ordnance Survey Ireland, Phoenix Park, Dublin 8, Ireland.  
 Sáraitíonn atáirgeadh neamhdaraíthe cóipcheart Shuirbhéireacht Ordanáis Éireann agus Rialtas na hÉireann. Unauthorised reproduction infringes Ordnance Survey Ireland and Government of Ireland copyright.  
 Gach cead ar cosnámh. Ní ceadmhach aon chuid den fhóilseachán seo a chóipeáil, a atáirgeadh nó a tharchur in aon fhoirm nó ar aon bhealach gan cead i scríbhinn roimh ré ó úinéirí an chóipchirt. All rights reserved. No part of this publication may be copied, reproduced or transmitted in any form or by any means without the prior written permission of the copyright owners.  
 Ní hionann bóthar, bealach nó cosán a bheith ar an léarscáil seo agus fianaise ar chead slí. The representation on this map of a road, track or footpath is not evidence of the existence of a right of way.

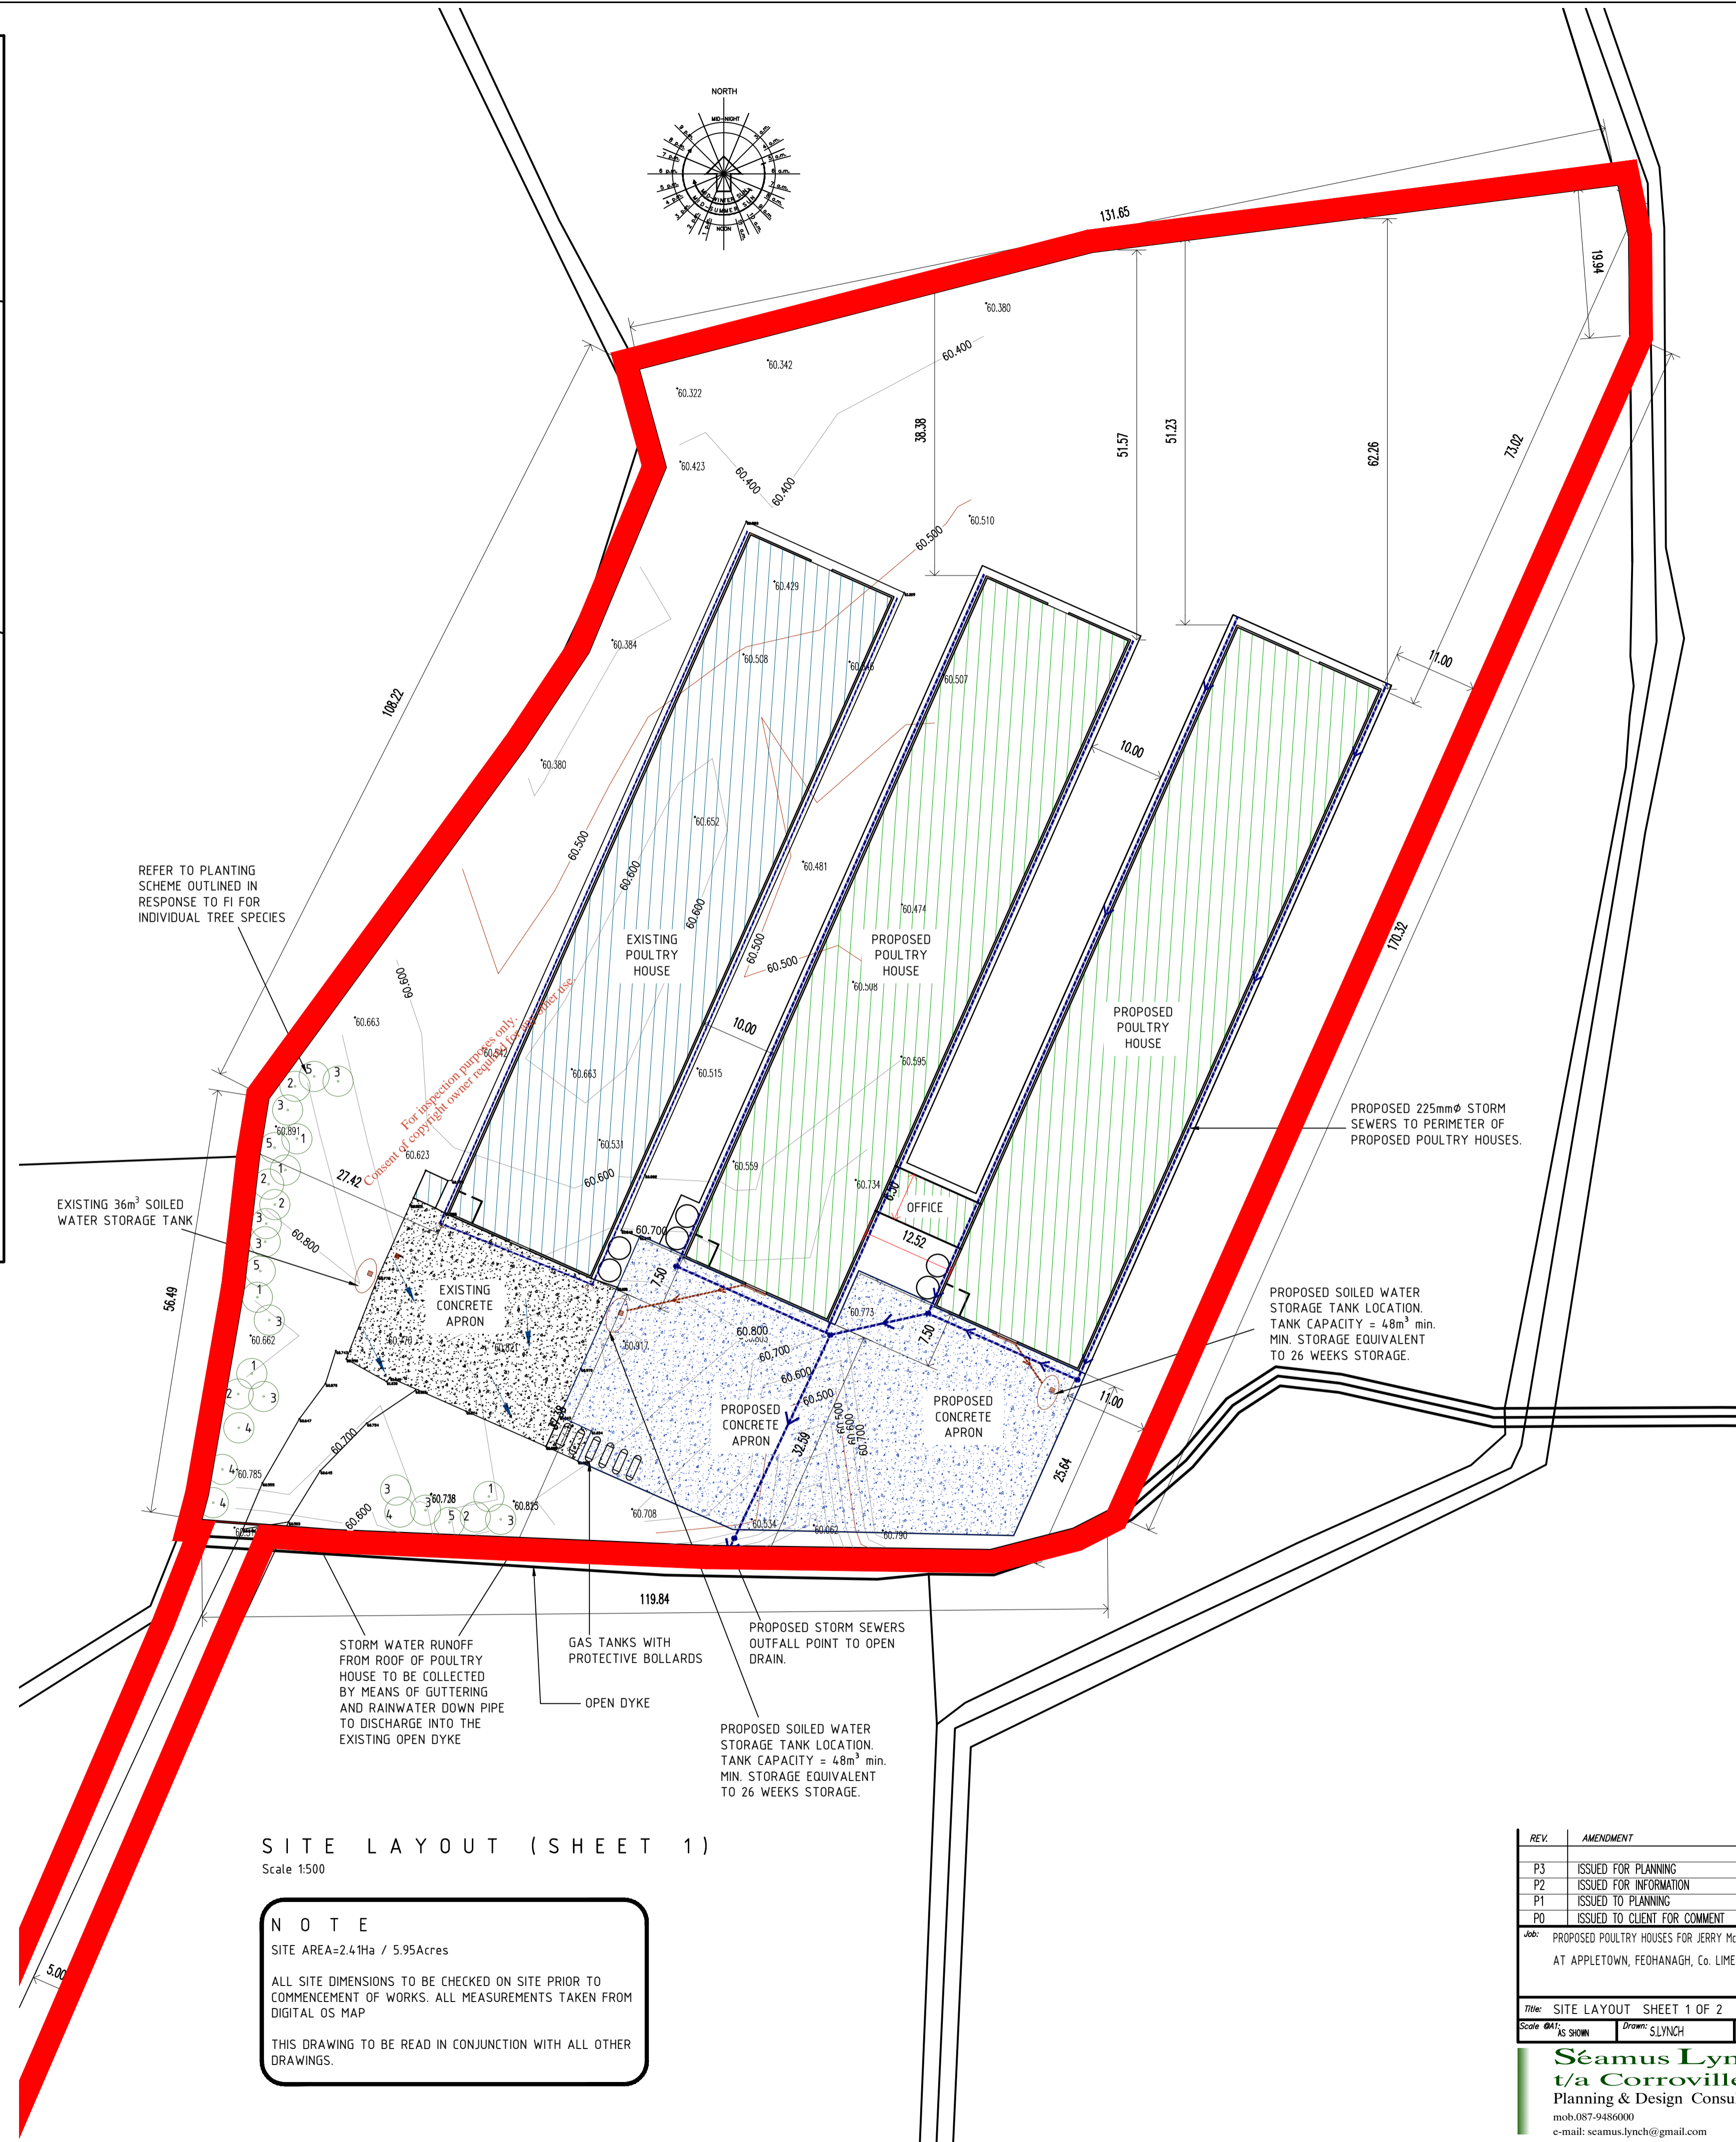

**SITE LAYOUT (SHEET 1)**

Scale 1:500

**NOTE**  
 SITE AREA=2.41Ha / 5.95Acres  
 ALL SITE DIMENSIONS TO BE CHECKED ON SITE PRIOR TO COMMENCEMENT OF WORKS. ALL MEASUREMENTS TAKEN FROM DIGITAL OS MAP  
 THIS DRAWING TO BE READ IN CONJUNCTION WITH ALL OTHER DRAWINGS.

- notes
1. this drawing and any design hereon is the copyright of the consultant and must not be reproduced without his/her written consent. all drawings remain the property of the consultant.
  2. Figured dimensions only to be taken from this drawing. all dimensions to be checked on site.
  3. consultant to be informed immediately of any discrepancies before work proceeds.
  4. the builder must be registered with the national house building guarantee scheme and building to be built under same. n.b.s.g.s. high guarantee certificate to be issued to client upon completion. all work to be supervised and passed by site engineer appointed by client.
  5. all building construction, materials and specifications to comply with the current building regulations and the department of the environment recommendations.
  6. these drawings are to be used as planning drawings only.
  7. electrical installation as per electrical sub-contractor's drawings and specifications.
  8. plumbing and heating installation as per plumbing & heating sub-contractor's drawings and specifications.
  9. fire detection and alarm system type ldt1 to be installed in accordance with bs 5839 : part 6 : 1995.
  10. all internal & external doorways to comply with the current building regulations part m access for people with disabilities.
  11. location of bathroom ware within downstairs toilet to comply with the current building regulations part m - access for people with disabilities.
  12. all window openings to comply with part m of current building regulations-fire safety.
  13. all insulation in floors,walls, ceiling & roof to comply with part l of the current building regulations.
- NOTE  
 all construction & workmanship to comply with current building regulations compliance with these regulations will be the responsibility of the engineer appointed by the client for the supervision of the works during construction and the nominated building contractor.
- NOTE  
 these drawings are issued for the purpose of a planning application only and may not contain all of the information and specifications necessary for construction.

REV.	AMENDMENT	BY	DATE
P3	ISSUED FOR PLANNING	SL	18-03-2021
P2	ISSUED FOR INFORMATION	SL	15-02-2021
P1	ISSUED FOR PLANNING	SL	16-06-2018
P0	ISSUED TO CLIENT FOR COMMENT	SL	30-12-2017

Job: PROPOSED POULTRY HOUSES FOR JERRY MAULIFFE AT APPLETTOWN, FECHANAGH, Co. LIMERICK Stage: PLANNING

Title: SITE LAYOUT SHEET 1 OF 2 Drawing No: 001 Rev: P3  
 Scale: AS SHOWN Drawn: SLYNCH Date: DECEMBER 2017

**Séamus Lynch**  
 t/a Corroville Designs.  
 Planning & Design Consultant  
 mob.087-9486000  
 e-mail: scamus.lynych@gmail.com

Belville  
 Kilmecdy  
 Co. Limerick