


RATHMULLAN
Ráth Maoláin



DRAWING IS PRODUCED USING THE IRISH TRANSVERSE MERCATOR (ITM) GEOGRAPHIC COORDINATE SYSTEM

A0

- LEGEND
- SITE BOUNDARY
 - ▨ DATA CENTRE BUILDING
 - ▨ CAMPUS ROADS
 - ▨ OLDDBRIDGE 110kV SUBSTATION
 - ✕ CAMPUS BOUNDARY FENCE

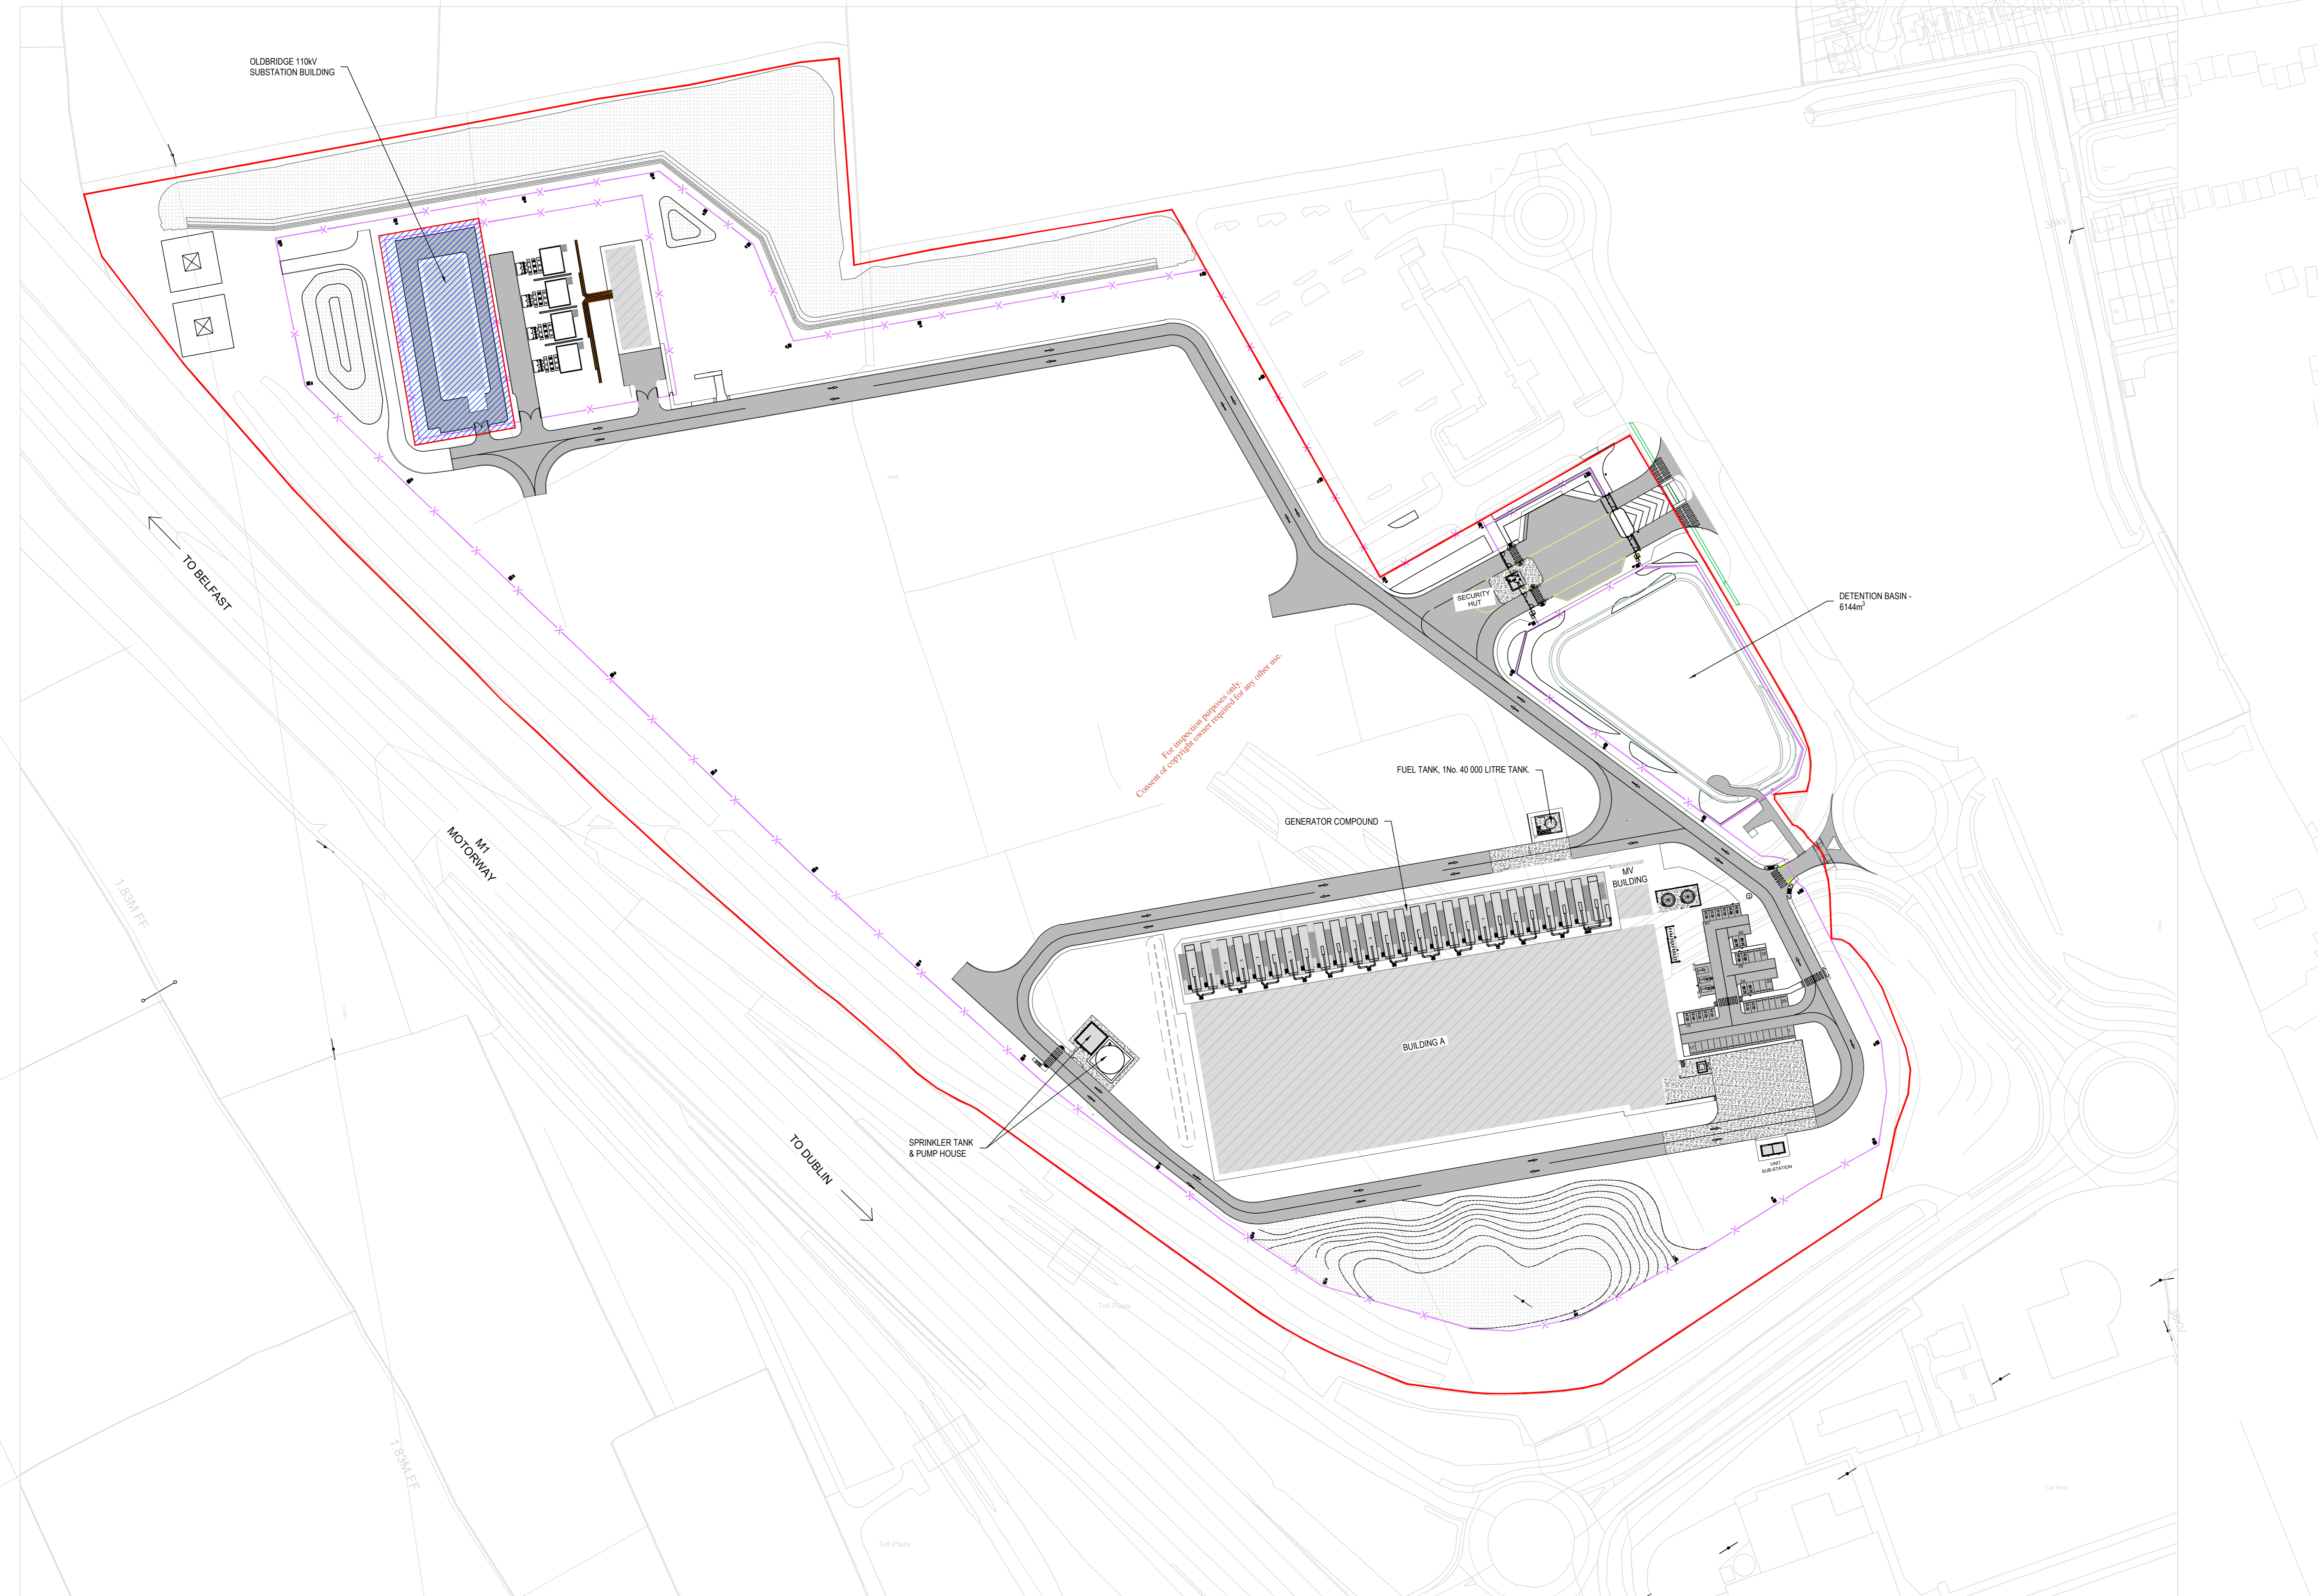

NOTE:
DRAWINGS ARE NOT TO BE SCALE
DRAWINGS ARE FOR THE PROPOSED EPA LICENCE
NOT FOR CONSTRUCTION

Rev	Description	Drawn	Checked	Date
C01	EPA-ISSUE	DM	PM	06.04.2022
P01	FOR COMMENT	DM	PM	31.03.2022

Clifton Scannell Emerson Associates

Clifton Scannell Emerson Associates Limited
Consulting Engineers,
3rd Floor The Heights,
Bakers Point, Portlaoine Road,
Dun Laoighaire, Co. Dublin,
Ireland. A68 0028

T: +353 1 288 5000
F: +353 1 283 3466
E: info@cses.ie
W: www.cses.ie

Client		ADSIL	
Project		DATA CENTRE DROGHEDA	
Draw Title		SITE LAYOUT PLAN	
Drawn By	DM	Date	MARCH 2022
Checked By	PM	Scale	1:1000 @ A0
Project Code	21_123G - CSE - 00 - XX - DR - C - 0002	Level	
Status Code	S2 FOR INFORMATION	Revision	C01 EPA-LICENCE