

RATHMULLAN
Ráth Maoláin




DRAWING IS PRODUCED USING THE IRISH TRANSVERSE MERCATOR (ITM) GEOGRAPHIC COORDINATE SYSTEM **A0**

- LEGEND**
- SITE BOUNDARY
 - LANDS UNDER THE CONTROL OF THE LANDOWNER
 - DATA CENTRE BUILDING
 - CAMPUS ROADS
 - OLDBRIDGE 110kV SUBSTATION
 - CAMPUS BOUNDARY FENCE
 - WAYLEAVE

ORDNANCE SURVEY MAP DETAILS:

Publisher / Source:
 Ordnance Survey Ireland (OSI)
 Clip Extent / Area of Interest (AOI):
 UTM Easting: 706236 82 19 773718 4822
 UTM Northing: 707069 82 19 773718 4822
 UTM Easting: 706236 82 19 774333 4822
 UTM Northing: 707069 82 19 774333 4822
 Projection: BNET93_utm_Transverse_Mercator
 Centre Point Coordinates:
 X/Y: 706654 82 19 774025 9922
 Reference Index:
 Map Series / Map Sheets:
 1:2,500 / 2318-D
 1:2,500 / 2318-B
 Data Extraction Date:
 Date: 10-Oct-2019
 Source Data Release:
 DCLMS Release V1.121.106
 Product Version:
 Version: 1.3
 License / Copyright:
 Ordnance Survey Ireland Terms of Use apply.
 Please visit: www.osi.ie/about/terms-conditions
 © Ordnance Survey Ireland, 2019
 Compiled and published by Ordnance Survey Ireland, Phoenix Park, Dublin 8, Ireland.

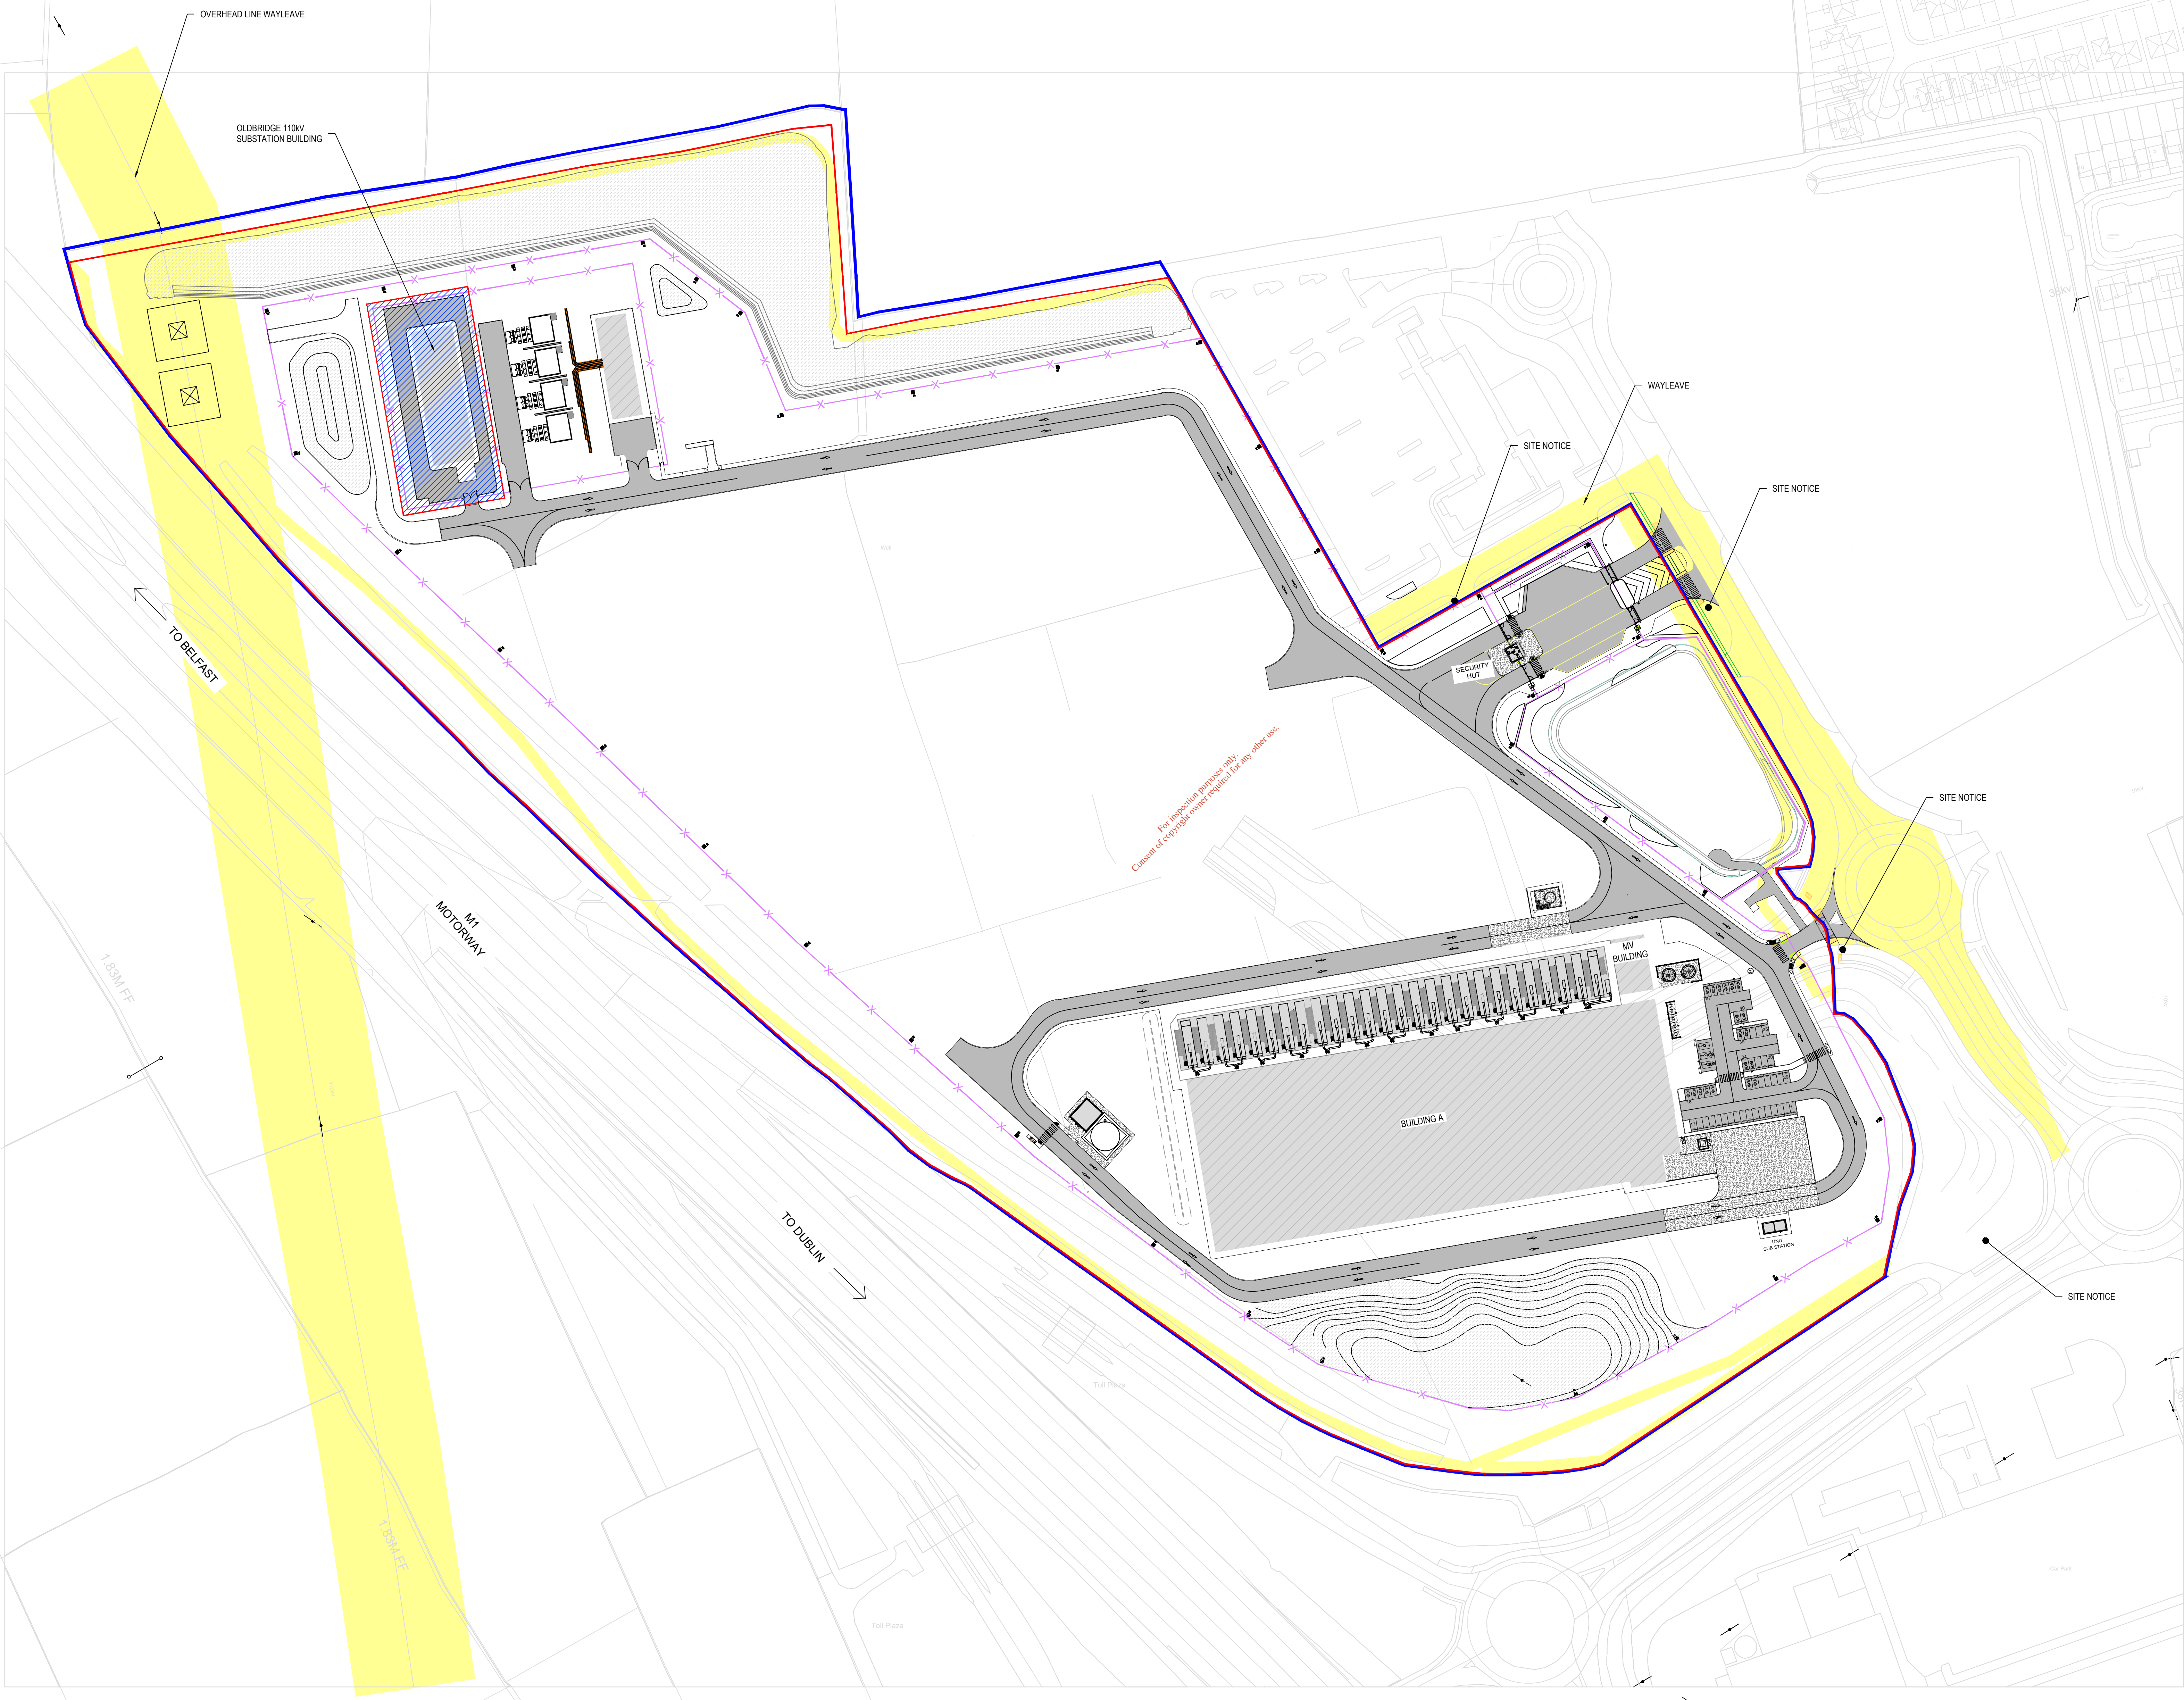

NOTE:
 DRAWINGS ARE NOT TO BE SCALE
 DRAWINGS ARE FOR THE PROPOSED EPA LICENCE
 NOT FOR CONSTRUCTION

Rev	Description	Drawn	Checked	Date
C01	EPA-ISSUE	DM	PM	06.04.2022
P01	FOR COMMENT	DM	PM	31.03.2022

Clifton Scannell Emerson Associates

Associate Engineers,
3rd Floor The Heights,
Bakers Point, Portlaoine Road,
Dun Laoghaire, Co. Dublin,
Ireland. A68 4022

T: +353 1 288 5006
F: +353 1 283 3466
E: info@cses.ie
W: www.cses.ie

ADSIL

DATA CENTRE DROGHEDA

SITE LOCATION PLAN

Drawn By: DM Date: MARCH 2022
 Checked By: PM Scale: 1:1000 @ A0
 Project Code: 21_123G - CSE - 00 - XX - DR - C - 0001
 Status Code: S2 FOR INFORMATION
 Revision: C01 EPA-LICENCE