


- LEGEND**
- SITE BOUNDARY
  - LANDS UNDER THE CONTROL OF THE LANDOWNER
  - ESB WAYLEAVES
  - CRUISERATH 220KV SUB STATION
  - CAMPUS BOUNDARY FENCE

**ORDNANCE SURVEY MAP DETAILS:**

Publication / Source: Ordnance Survey Ireland (OSI)  
 OS Grid / Area of Interest (AOI):  
 LL (LX, LY): 70150 5076 24 108 2095  
 LRX (LR, LY): 70801 0984 74 183 2095  
 LL (LX, LY): 70150 5076 24 108 2019  
 LRX (LR, LY): 70801 0984 74 183 2019  
 Projection / Spatial Reference:  
 Projection: IRENET95\_ Irish\_Transverse\_Mercator  
 Centre Point Coordinates:  
 X,Y: 707586 0130 741775 7507  
 Reference Elevation:  
 Map Series / Map Sheets:  
 1:1,000 1:500-C  
 1:1,000 1:500-D  
 1:1,000 1:500-E  
 License / Copyright:  
 Ordnance Survey Ireland Terms of Use apply.  
 Please visit [www.osi.ie/about/terms-conditions](http://www.osi.ie/about/terms-conditions).  
 © Ordnance Survey Ireland, 2021

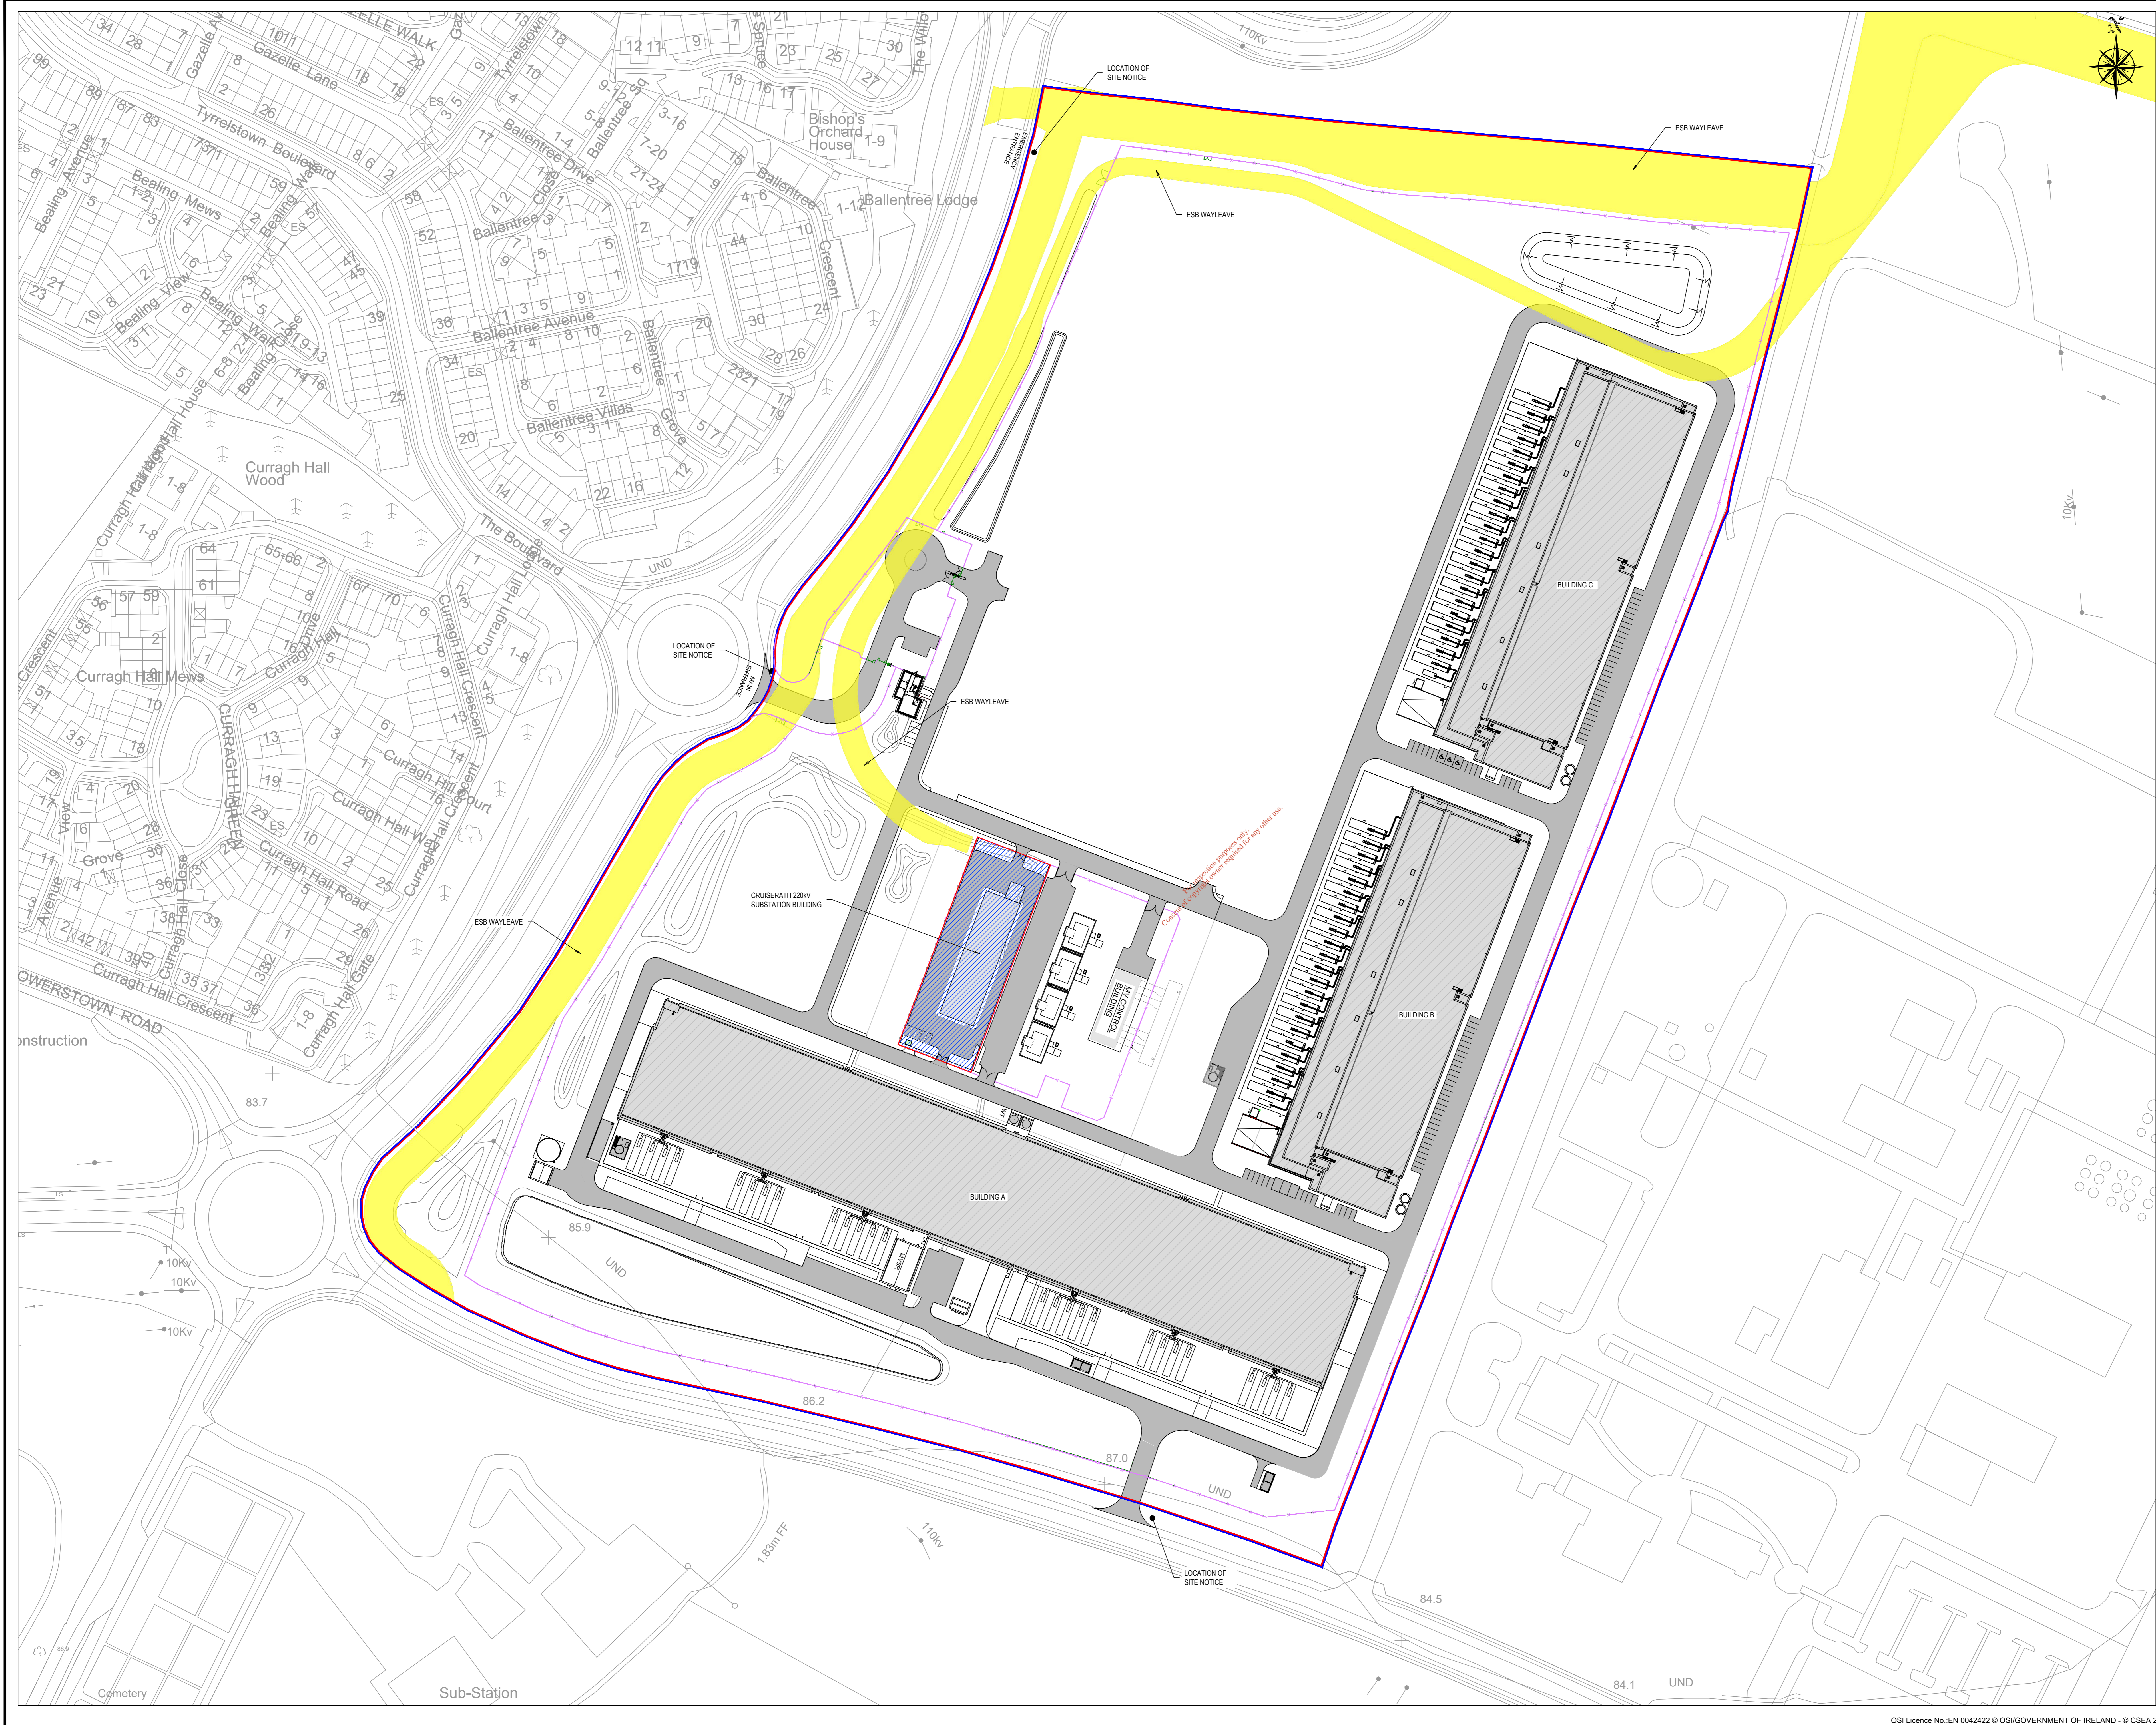

**NOTE:**  
 DRAWINGS ARE NOT TO BE SCALE  
 DRAWINGS ARE FOR THE PROPOSED EPA LICENCE  
 NOT FOR CONSTRUCTION

Rev	Description	Drawn	Checked	Date
C01	EPA-ISSUE	DM	PM	14.04.2022
P01	FOR COMMENT	DM	PM	08.04.2022

**Clifton Scannell Emerson Associates**  
 Consulting Engineers,  
 3rd Floor The Heights,  
 Ballymore Park, Parnall Road,  
 Don Laoghaire, Co. Dublin,  
 Ireland. D18 V1W2  
 T: +353 1 288 5000  
 F: +353 1 283 3465  
 E: info@csa.ie  
 W: www.csa.ie

**ADSIL**

Client: **CRUISERATH DC CAMPUS**

Project: **SITE LOCATION PLAN**

Drawn By: **DM** Date: **APRIL 2022** Scale: **1:1000 @ A0** **21\_123**

Checked By: **PM** Scale: **1:1000 @ A0** **CSEA Job No.**

Project Code	Originator	Scale	Phase	Level	Type	Rev	Req. No.
21_123H - CSE - 00 - XX - DR - C - 0001							

**S2** FOR INFORMATION  
 Status Code: **S2** Submittal Description

**C01** EPA-LICENCE  
 Revision: **C01** Project Status