


SITE PLAN
Scale 1/500

Site Area "A" and outlined in RED is 27.27 Acres / 11.035 Hec Including Service Road.
Signed: **Myles O'Reilly**

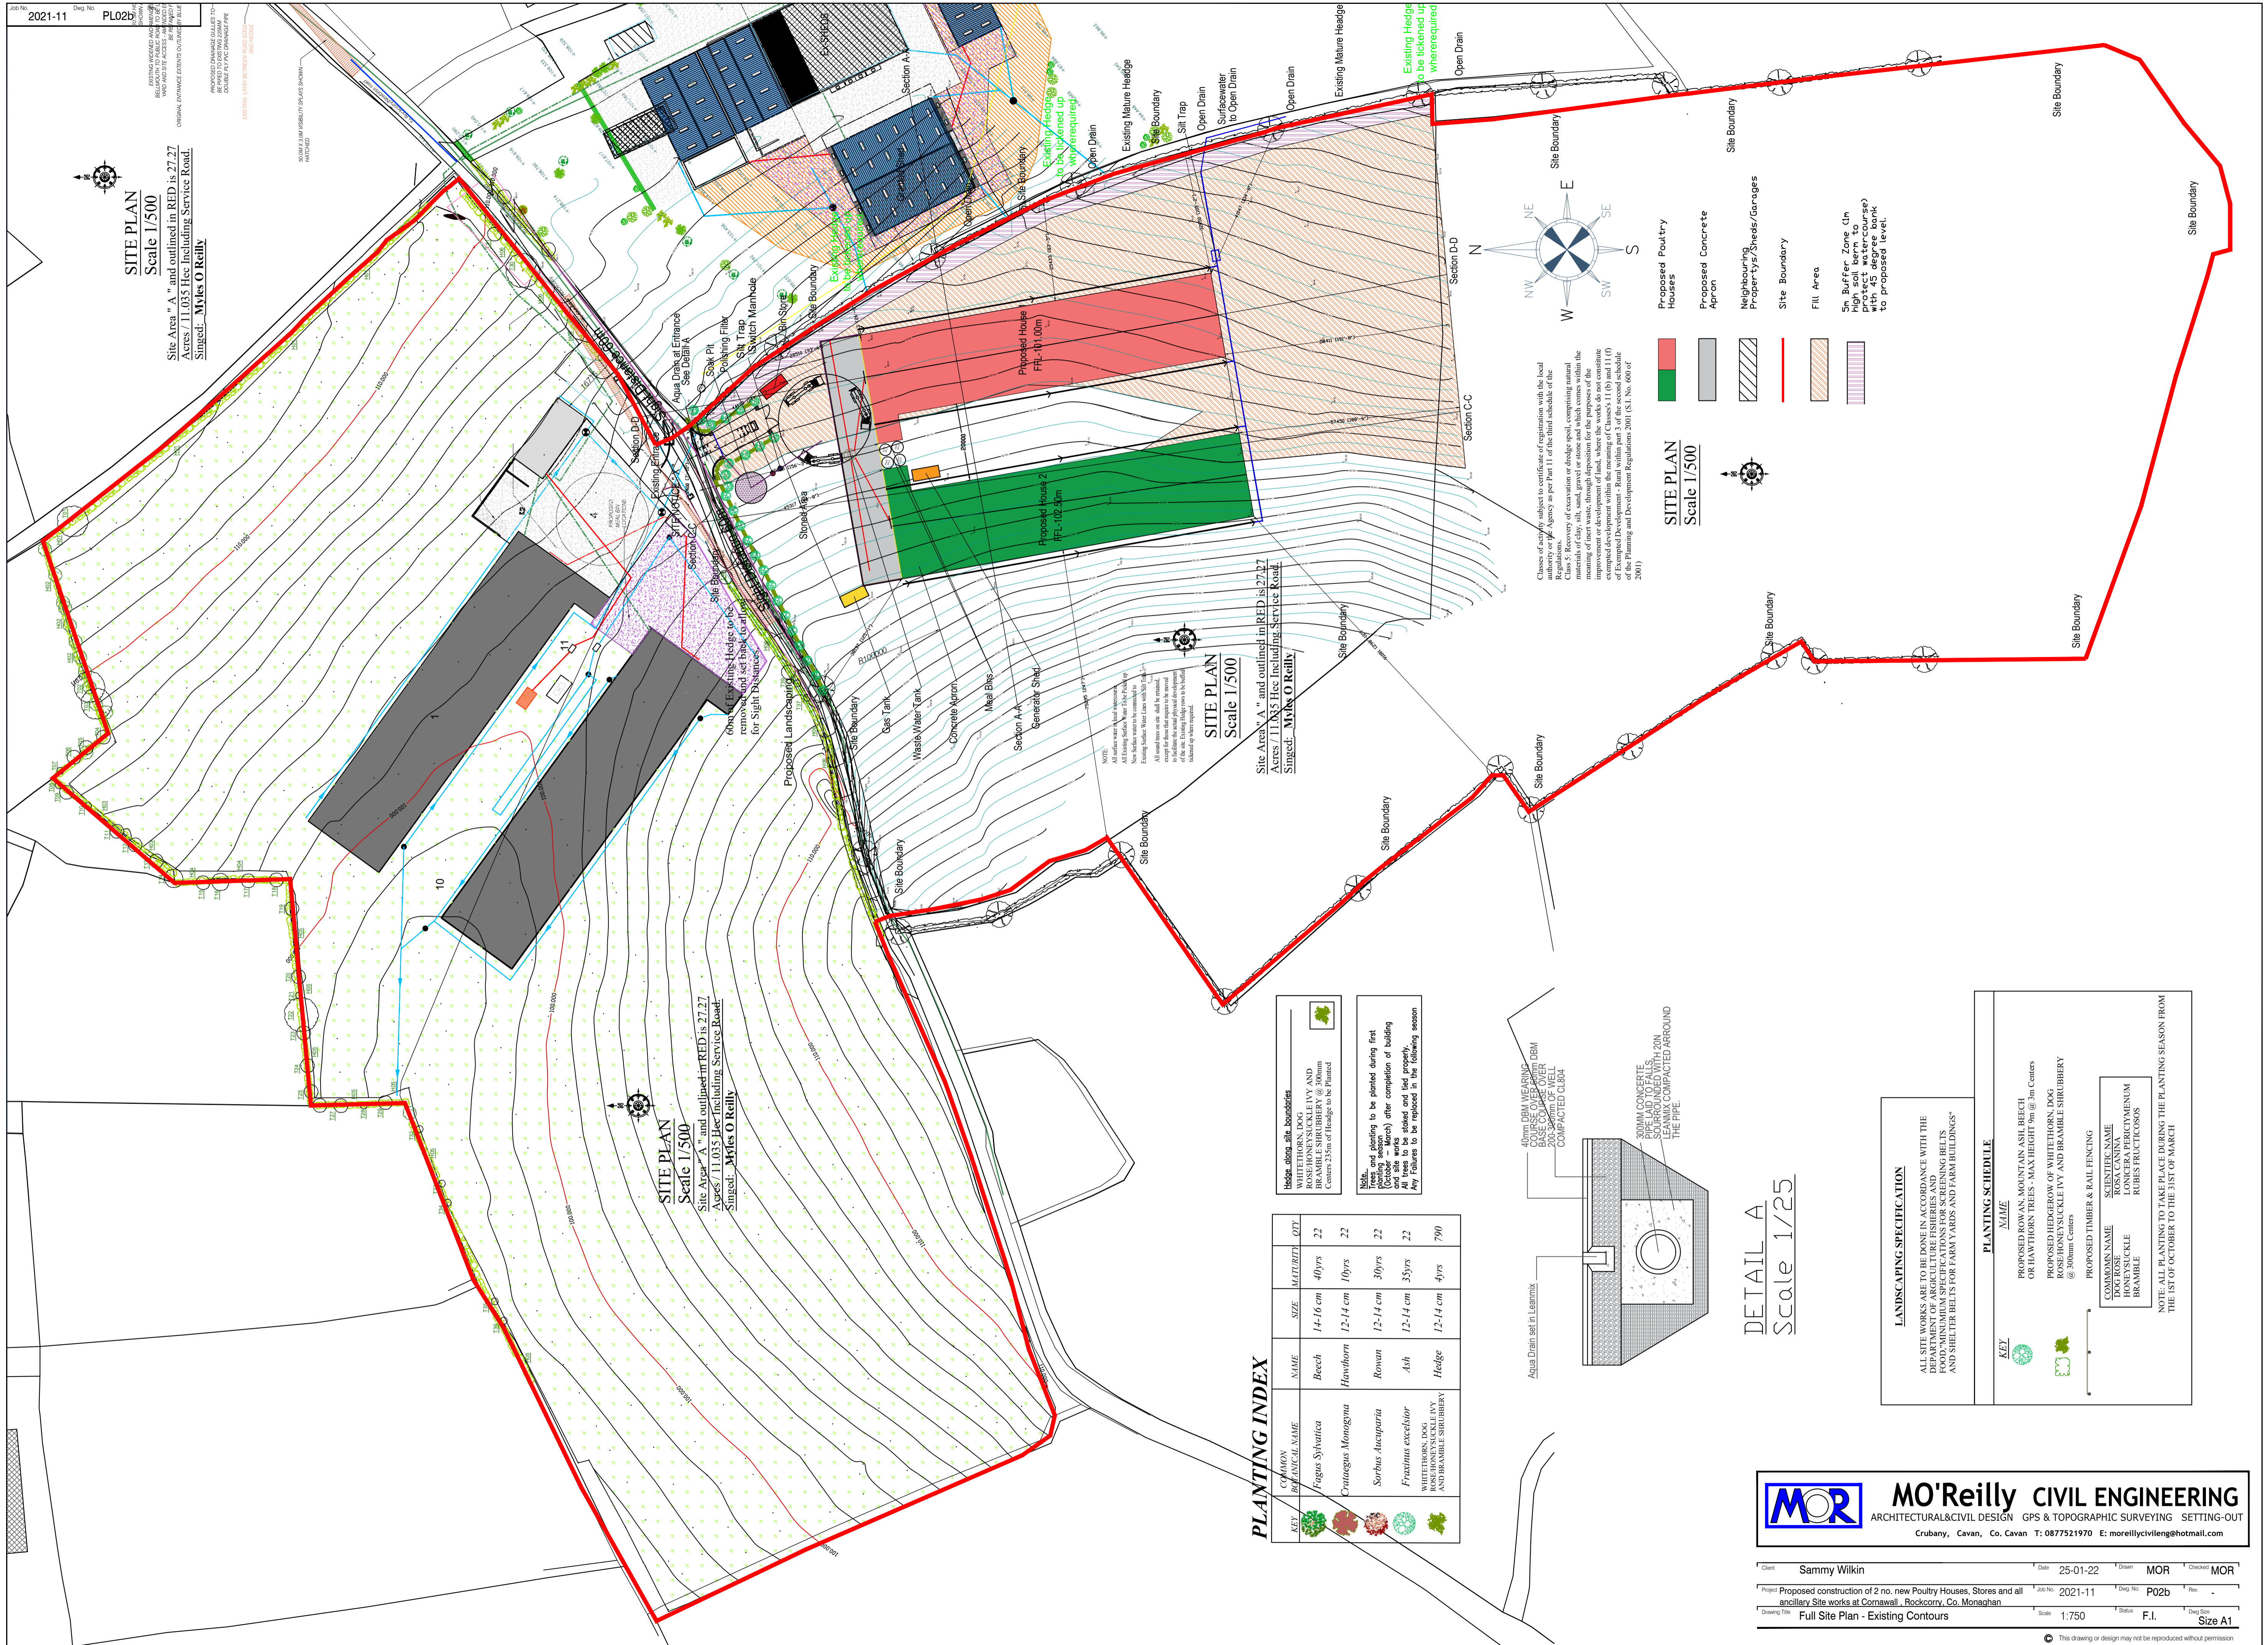

SITE PLAN
Scale 1/500

- Proposed Poultry Houses
- Proposed Concrete Apron
- Neighbouring Properties/Sheeds/Garages
- Site Boundary
- Fill Area
- 5m Buffer Zone (In place to protect watercourse with 45 degree bank to proposed level)

Plans of works subject to certificate of registration with the local authority or the Agency as per Part 11 of the Rural Planning Regulations. Any excavation or hedge work, comprising material removal of clay, all sand, gravel or stone and which comes within the meaning of inert waste, through deposition for the purposes of the improvement or development of land, where the works do not constitute a proposed development within the meaning of Classes 11 (b) and 11(d) of the Planning and Development Regulations 2001 (S.I. No. 600 of 2001)

SITE PLAN
Scale 1/500

Site Area "A" and outlined in RED is 27.27 Acres / 11.035 Hec Including Service Road.
Signed: **Myles O'Reilly**


SITE PLAN
Scale 1/500

Site Area "A" and outlined in RED is 27.27 Acres / 11.035 Hec Including Service Road.
Signed: **Myles O'Reilly**

PLANTING INDEX

COMMON REFERENCE NAME	NAME	SIZE	MATURED	QTY
	Beech	14-16 cm	40yrs	22
	Hawthorn	12-14 cm	10yrs	22
	Rowan	12-14 cm	30yrs	22
	Sorbus Aucuparia	12-14 cm	35yrs	22
	Fraxinus excelsior	12-14 cm	4yrs	790

Notes:
All surface water shall be directed to the existing drainage system. All existing drainage shall be maintained. All materials on site shall be stacked. All trees to be planted shall be planted in the following season. Any failures to be replaced in the following season.

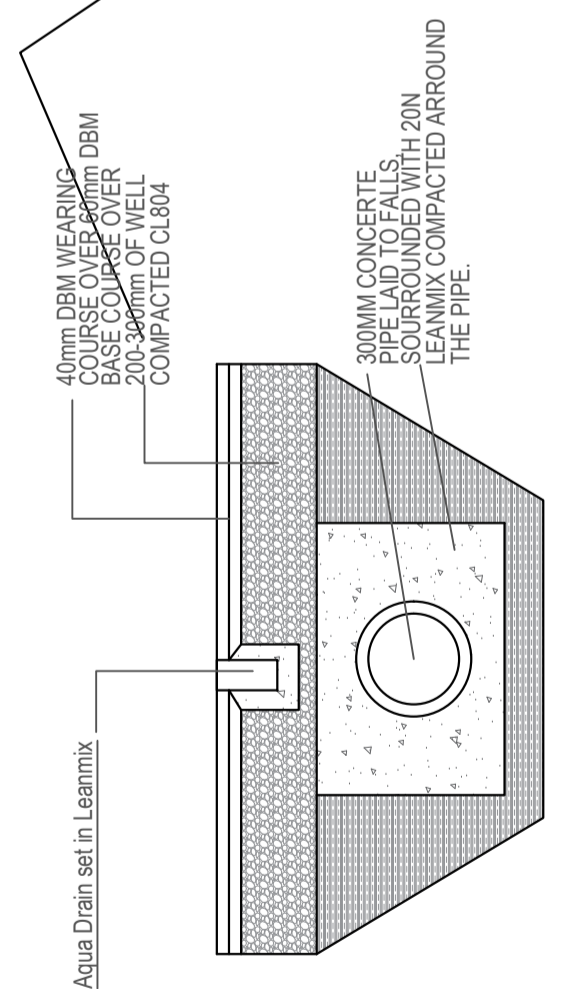

DETAIL A
Scale 1/25

LANDSCAPING SPECIFICATION
ALL SITE WORKS ARE TO BE DONE IN ACCORDANCE WITH THE FOLLOWING SPECIFICATIONS FOR SCREENING BELTS AND SHELTER BELTS FOR FARM YARDS AND FARM BUILDINGS:

KEY	PLANTING SCHEDULE
	NAME PROPOSED ROWAN, MOUNTAIN ASH, BEECH OR HAWTHORN TREES - MAX HEIGHT 9m @ 3m Centers
	NAME PROPOSED HEDGEROW OF WHITE THORN, DOG ROSE, HONEYSUCKLE IVY AND BRAMBLE SHRUBBERY @ 300mm Centers
	COMMON NAME HONEYSUCKLE BRAMBLE
	SCIENTIFIC NAME LONICERA PERICLYMENUM RUBUS FRUTICOSUS

NOTE: ALL PLANTING TO TAKE PLACE DURING THE PLANTING SEASON FROM THE 1ST OF OCTOBER TO THE 31ST OF MARCH

MOR MO'Reilly CIVIL ENGINEERING
ARCHITECTURAL & CIVIL DESIGN GPS & TOPOGRAPHIC SURVEYING SETTING-OUT
Crubany, Cavan, Co. Cavan T: 0877521970 E: moreillycivileng@hotmail.com