


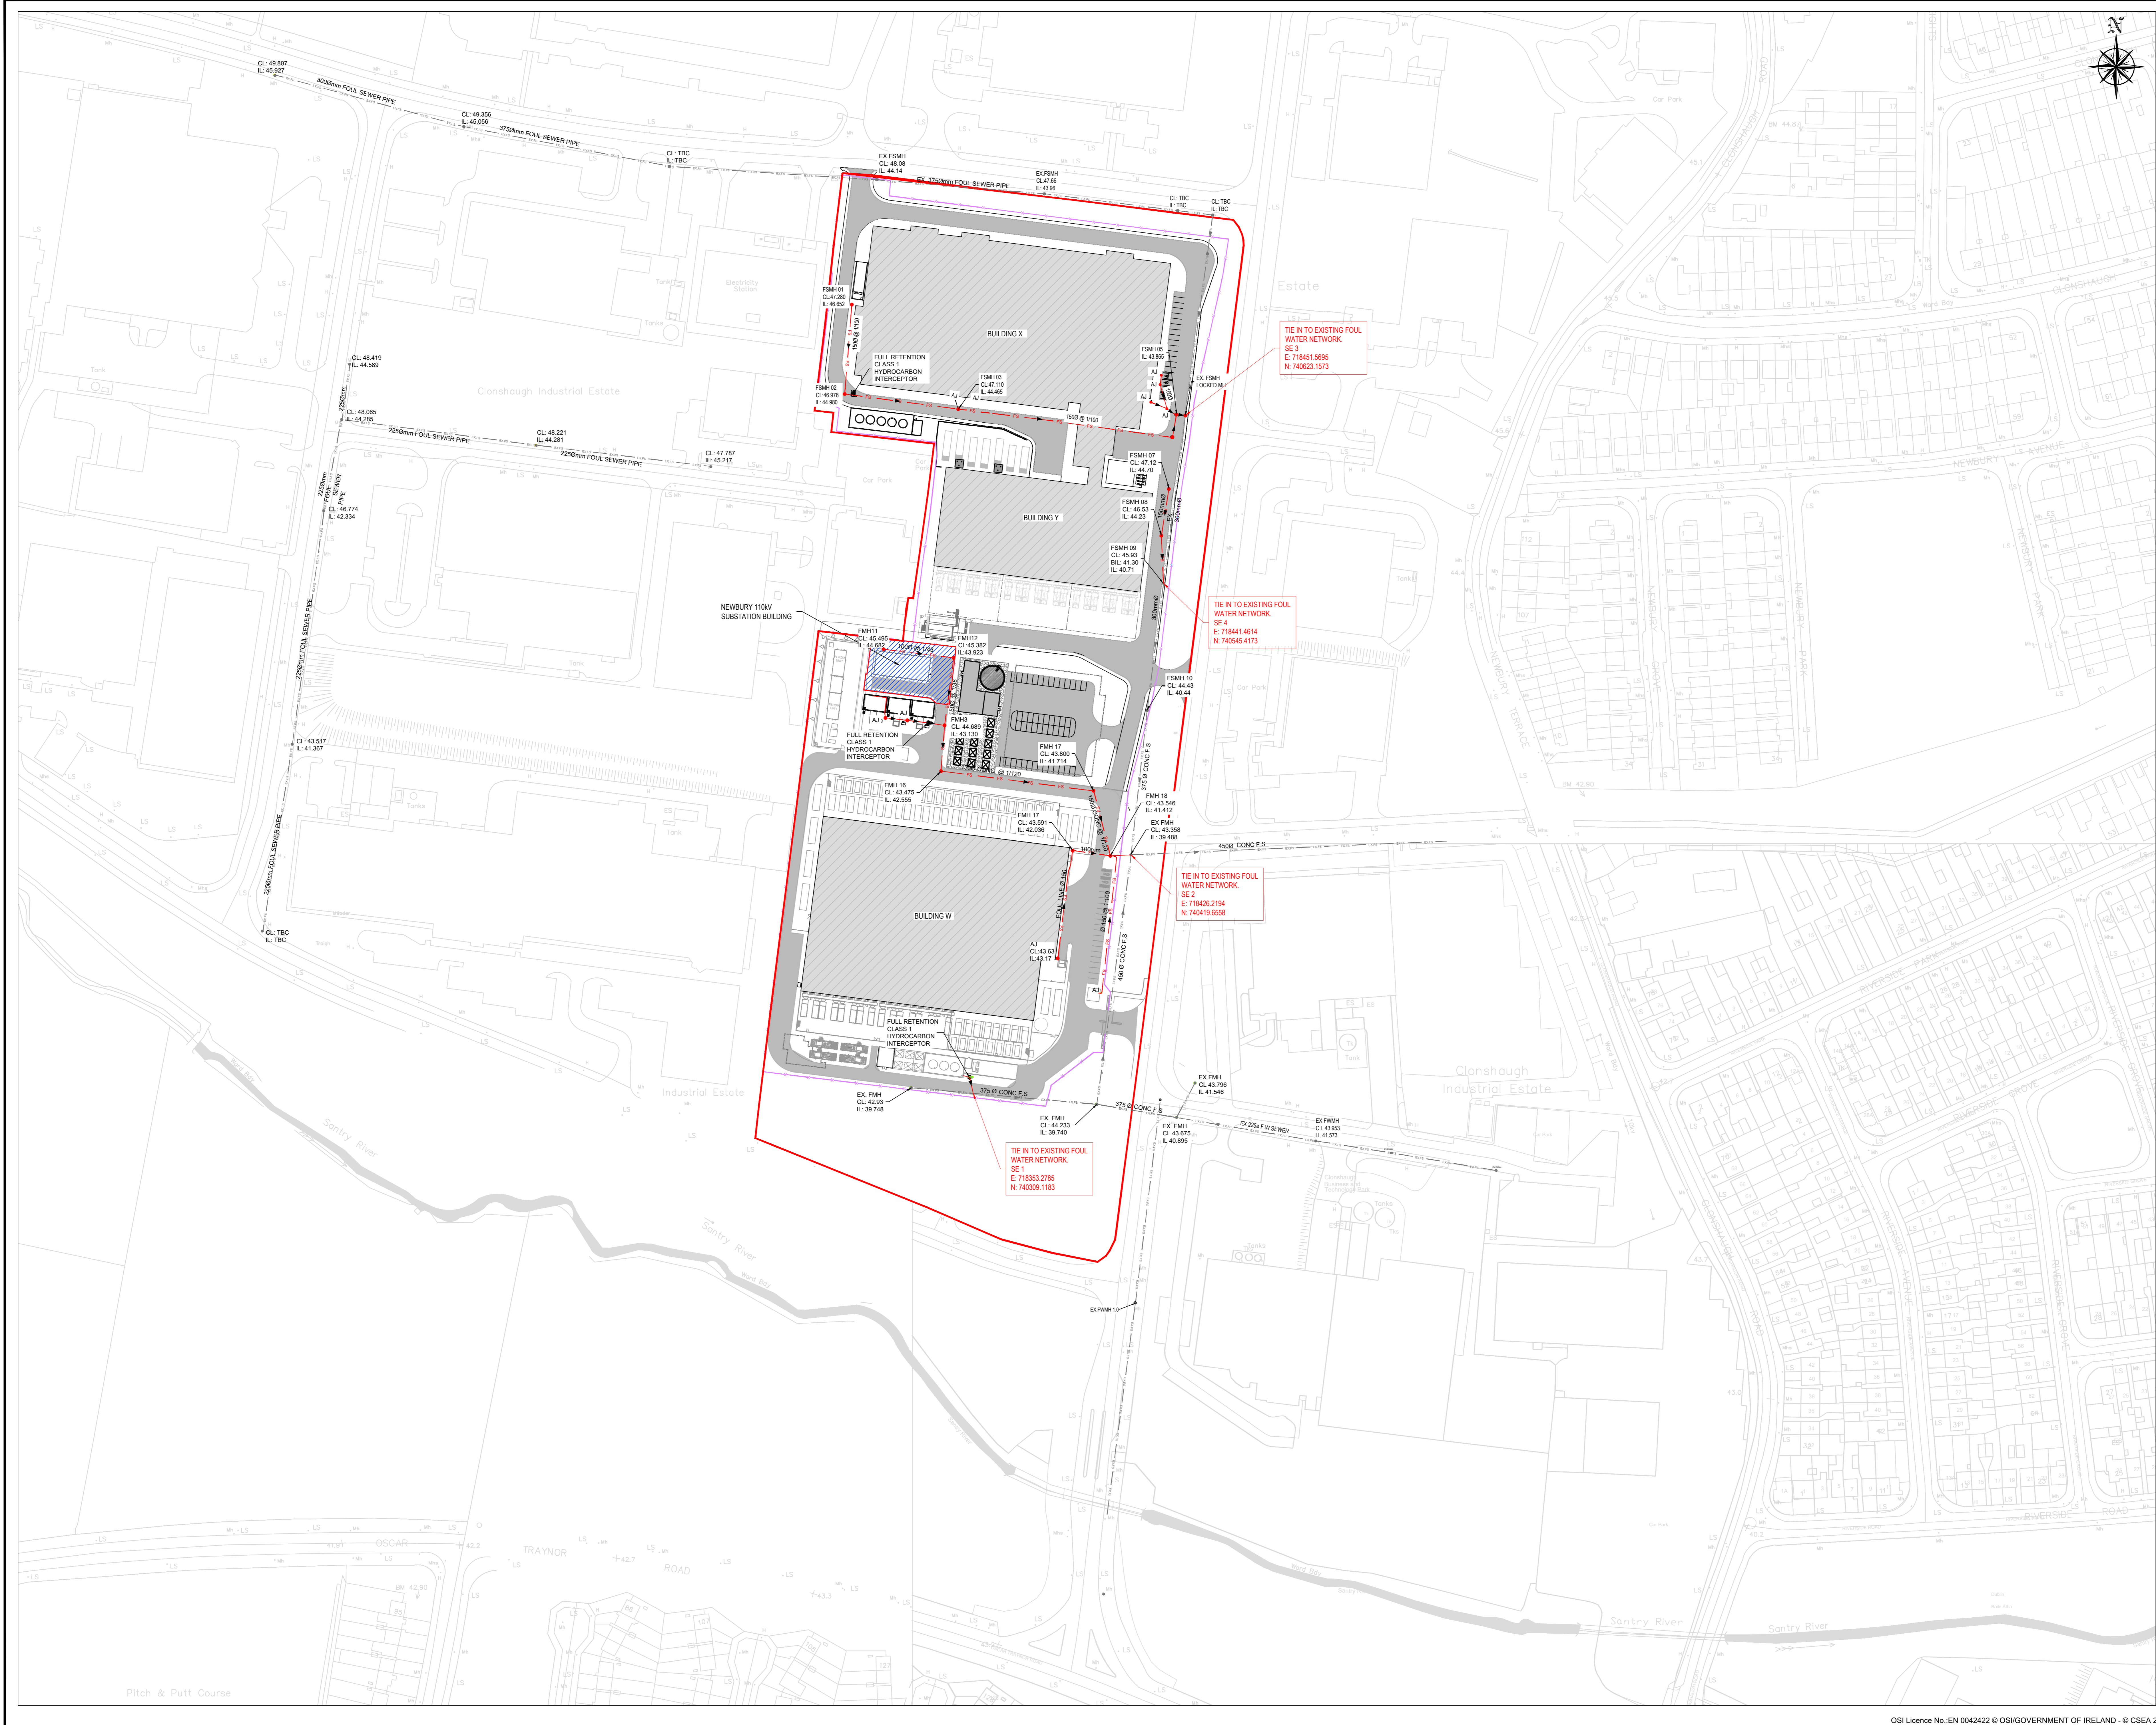

- LEGEND**
- SITE BOUNDARY
 - ▨ DATA CENTRE BUILDING
 - ▩ CAMPUS ROADS
 - ▨ NEWBURY 110kV SUB STATION
 - ▨ CAMPUS SECURITY FENCE
 - FW CAMPUS FW NETWORK
 - EXISTING FW NETWORK



NOTE:
DRAWINGS ARE NOT TO BE SCALE
DRAWINGS ARE FOR THE PROPOSED EPA LICENCE
NOT FOR CONSTRUCTION

| Rev. | Description | Drawn | Checked | Date |
|------|-------------|-------|---------|------------|
| C01 | EPA-ISSUE | DM | PM | 30.03.2022 |
| P01 | FOR COMMENT | DM | PM | 22.03.2022 |

Clifton Scannell Emerson Associates
 Consulting Engineers,
 3rd Floor The Heights,
 Bakers Point, Portlaoine Road,
 Don Laoghaire, Co. Dublin,
 Ireland. 6818 0022
 T: +353 1 288 5000
 F: +353 1 283 3465
 E: info@csesa.ie
 W: www.cesa.ie

| | | | |
|--------------|---|--|---------------|
| Client | | ADSIL | |
| Project | | DATA CENTRE CLONSBURGH BUSINESS & TECHNOLOGY PARK FOUL WATER LAYOUT PLAN | |
| Drawn By | DM | Date | MARCH 2022 |
| Checked By | PM | Scale | 1:1000 @ A0 |
| Project Code | 21_123F - CSE - 00 - XX - DR - C - 1200 | Originator | CS&EA Job No. |
| Status Code | S2 FOR INFORMATION | Submittal Description | |
| Revision | C01 | Project Status | EPA-LICENCE |