


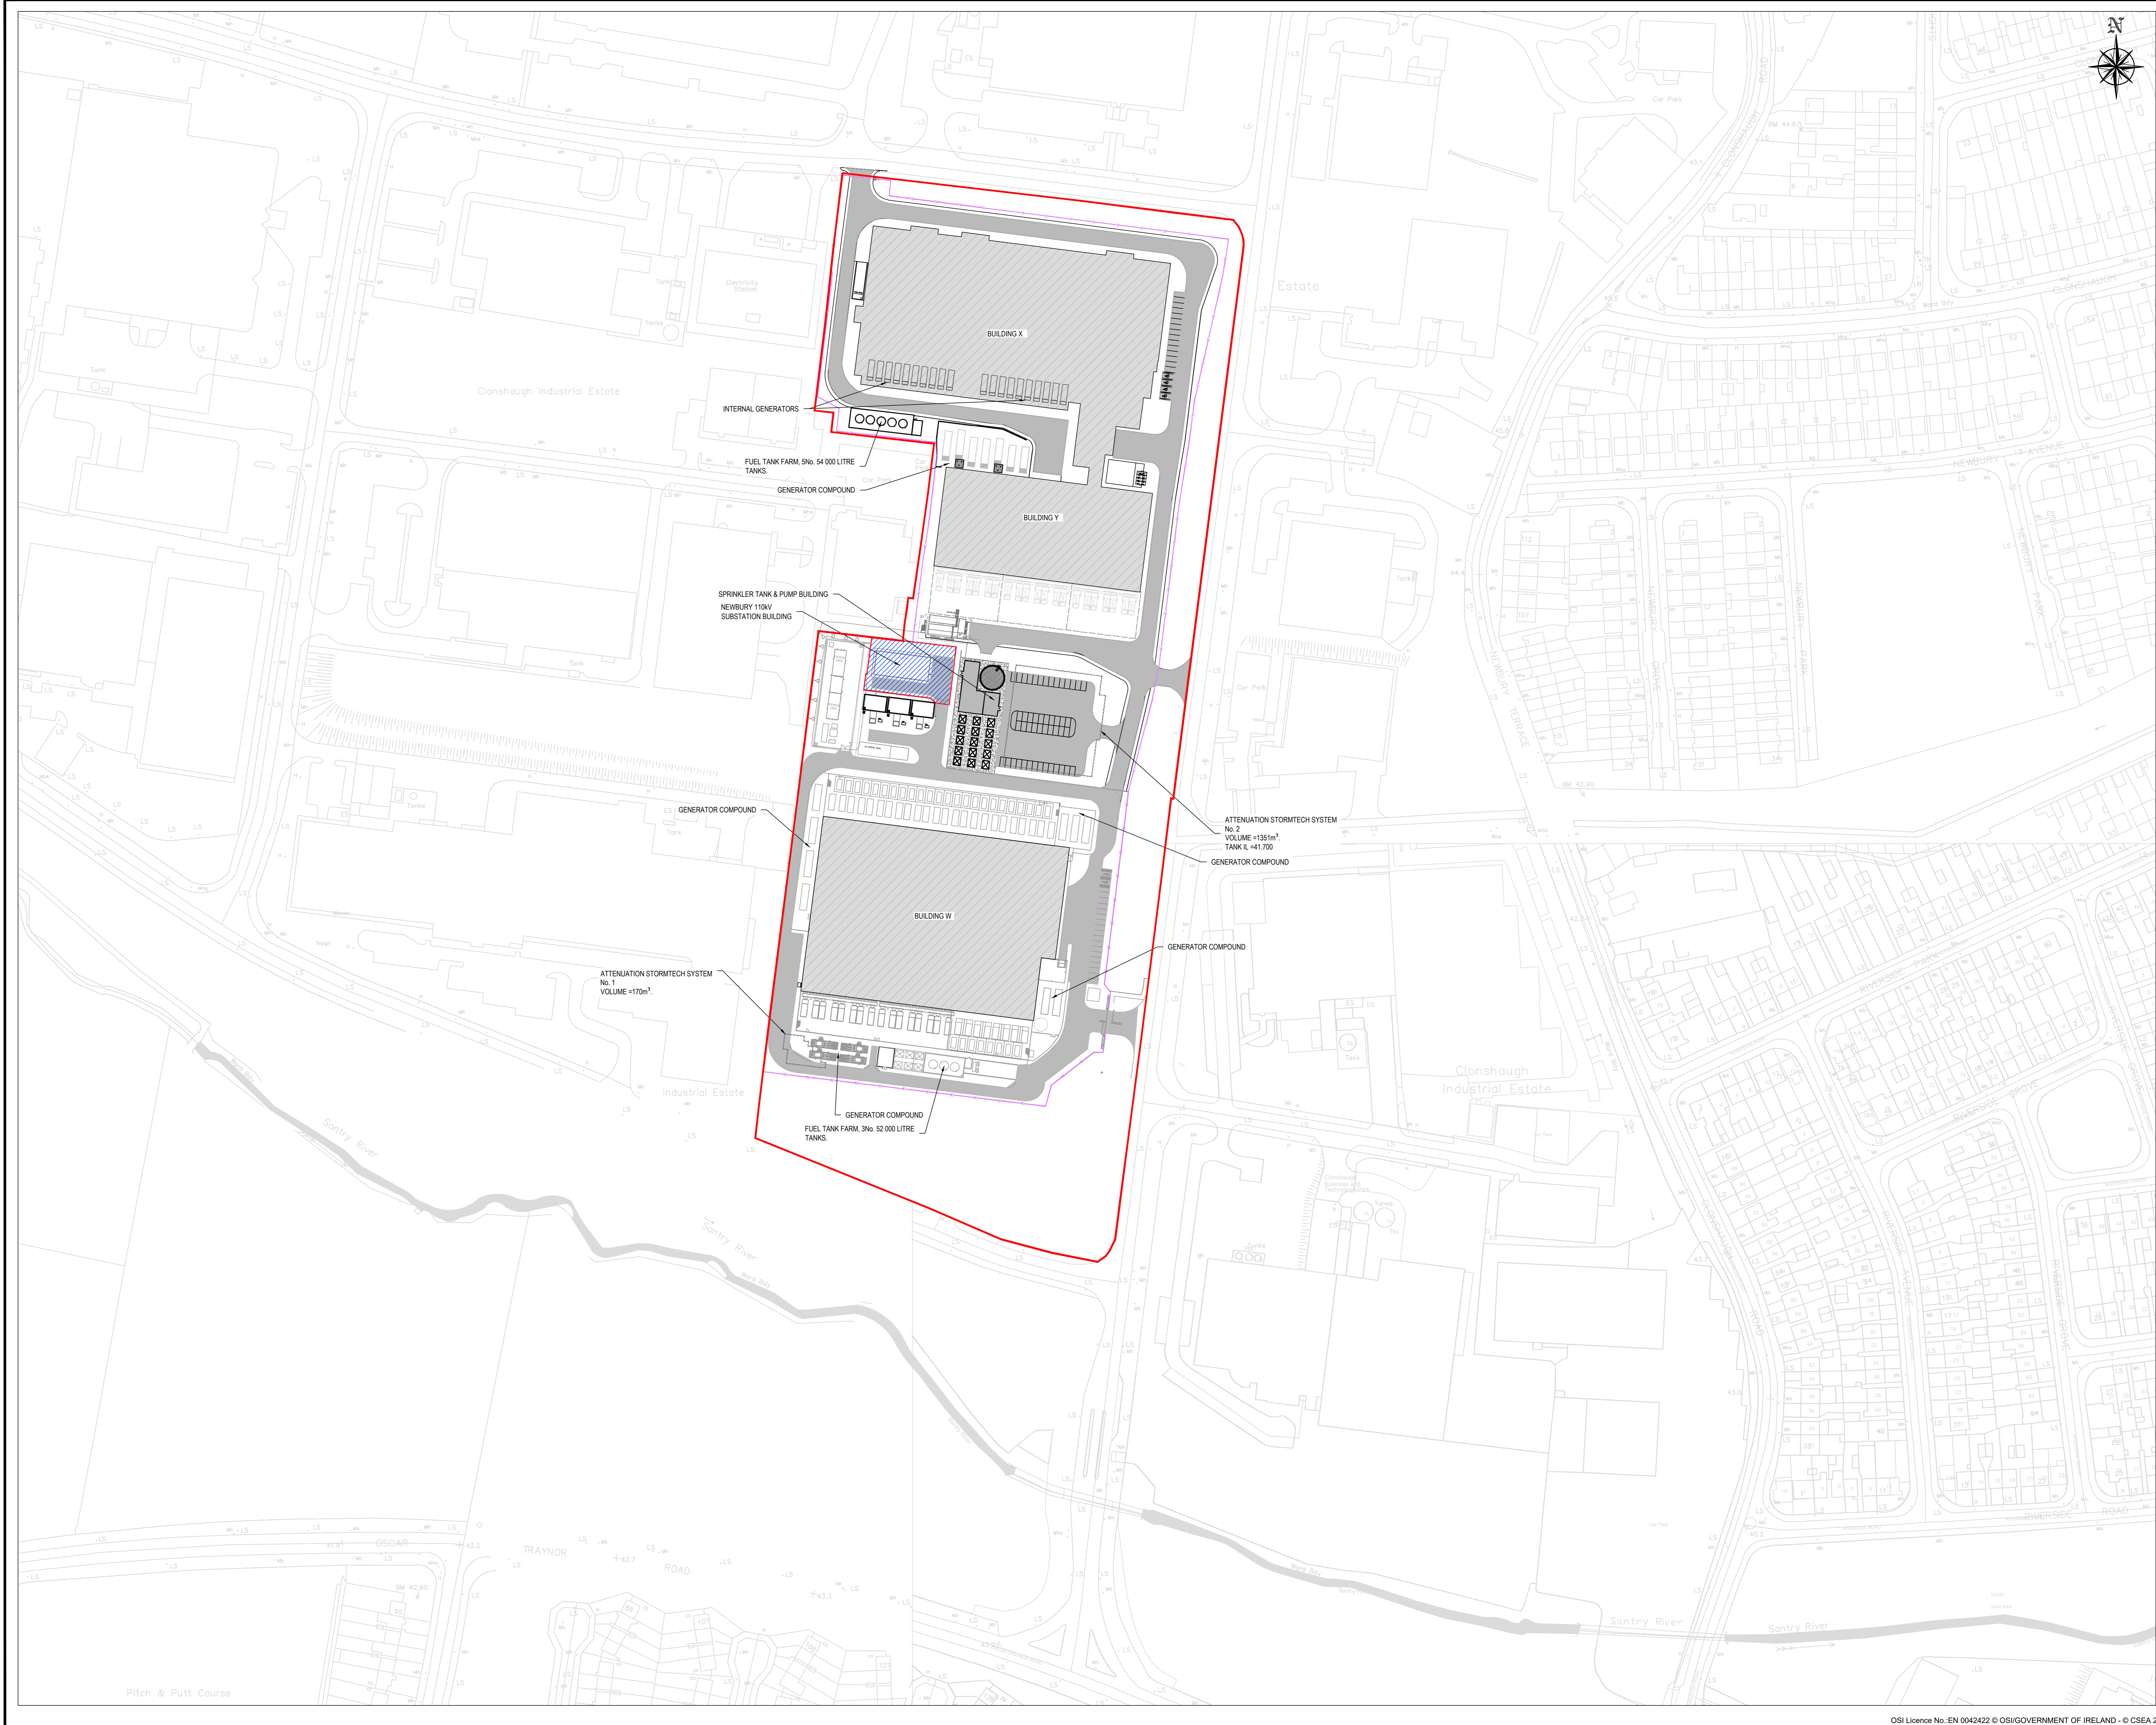

**LEGEND**

- SITE BOUNDARY
- DATA CENTRE BUILDING
- CAMPUS ROADS
- NEWBURY 110KV SUB STATION
- CAMPUS SECURITY FENCE



**NOTE:**  
DRAWINGS ARE NOT TO BE SCALE  
DRAWINGS ARE FOR THE PROPOSED EPA LICENCE  
NOT FOR CONSTRUCTION

Rev	Description	Drawn	Checked	Date
C01	EPA-ISSUE	DM	PM	30.03.2022
P01	FOR COMMENT	DM	PM	15.03.2022

**Clifton Scannell Emerson Associates**  
 Consulting Engineers,  
 3rd Floor The Heights,  
 Bakers Point, Portlaoine Road,  
 Don Laoghaire, Co. Dublin,  
 Ireland. A68 0028  
 T: +353 1 288 5000  
 F: +353 1 283 3465  
 E: info@cses.ie  
 W: www.cses.ie

**ADSIL**  
 Client: **DATA CENTRE CLONSHAUGH BUSINESS & TECHNOLOGY PARK**  
 Project: **SITE LAYOUT PLAN**

Drawn By:	DM	Date:	MARCH 2022	21_123
Checked By:	PM	Scale:	1:1000 @ A0	

Project Code	Originator	Zone	Phase	Level	Type	Rev	Desig. No.
21_123F	CSE	00	XX	DR	C	0002	

S2	FOR INFORMATION
C01	EPA-LICENCE