


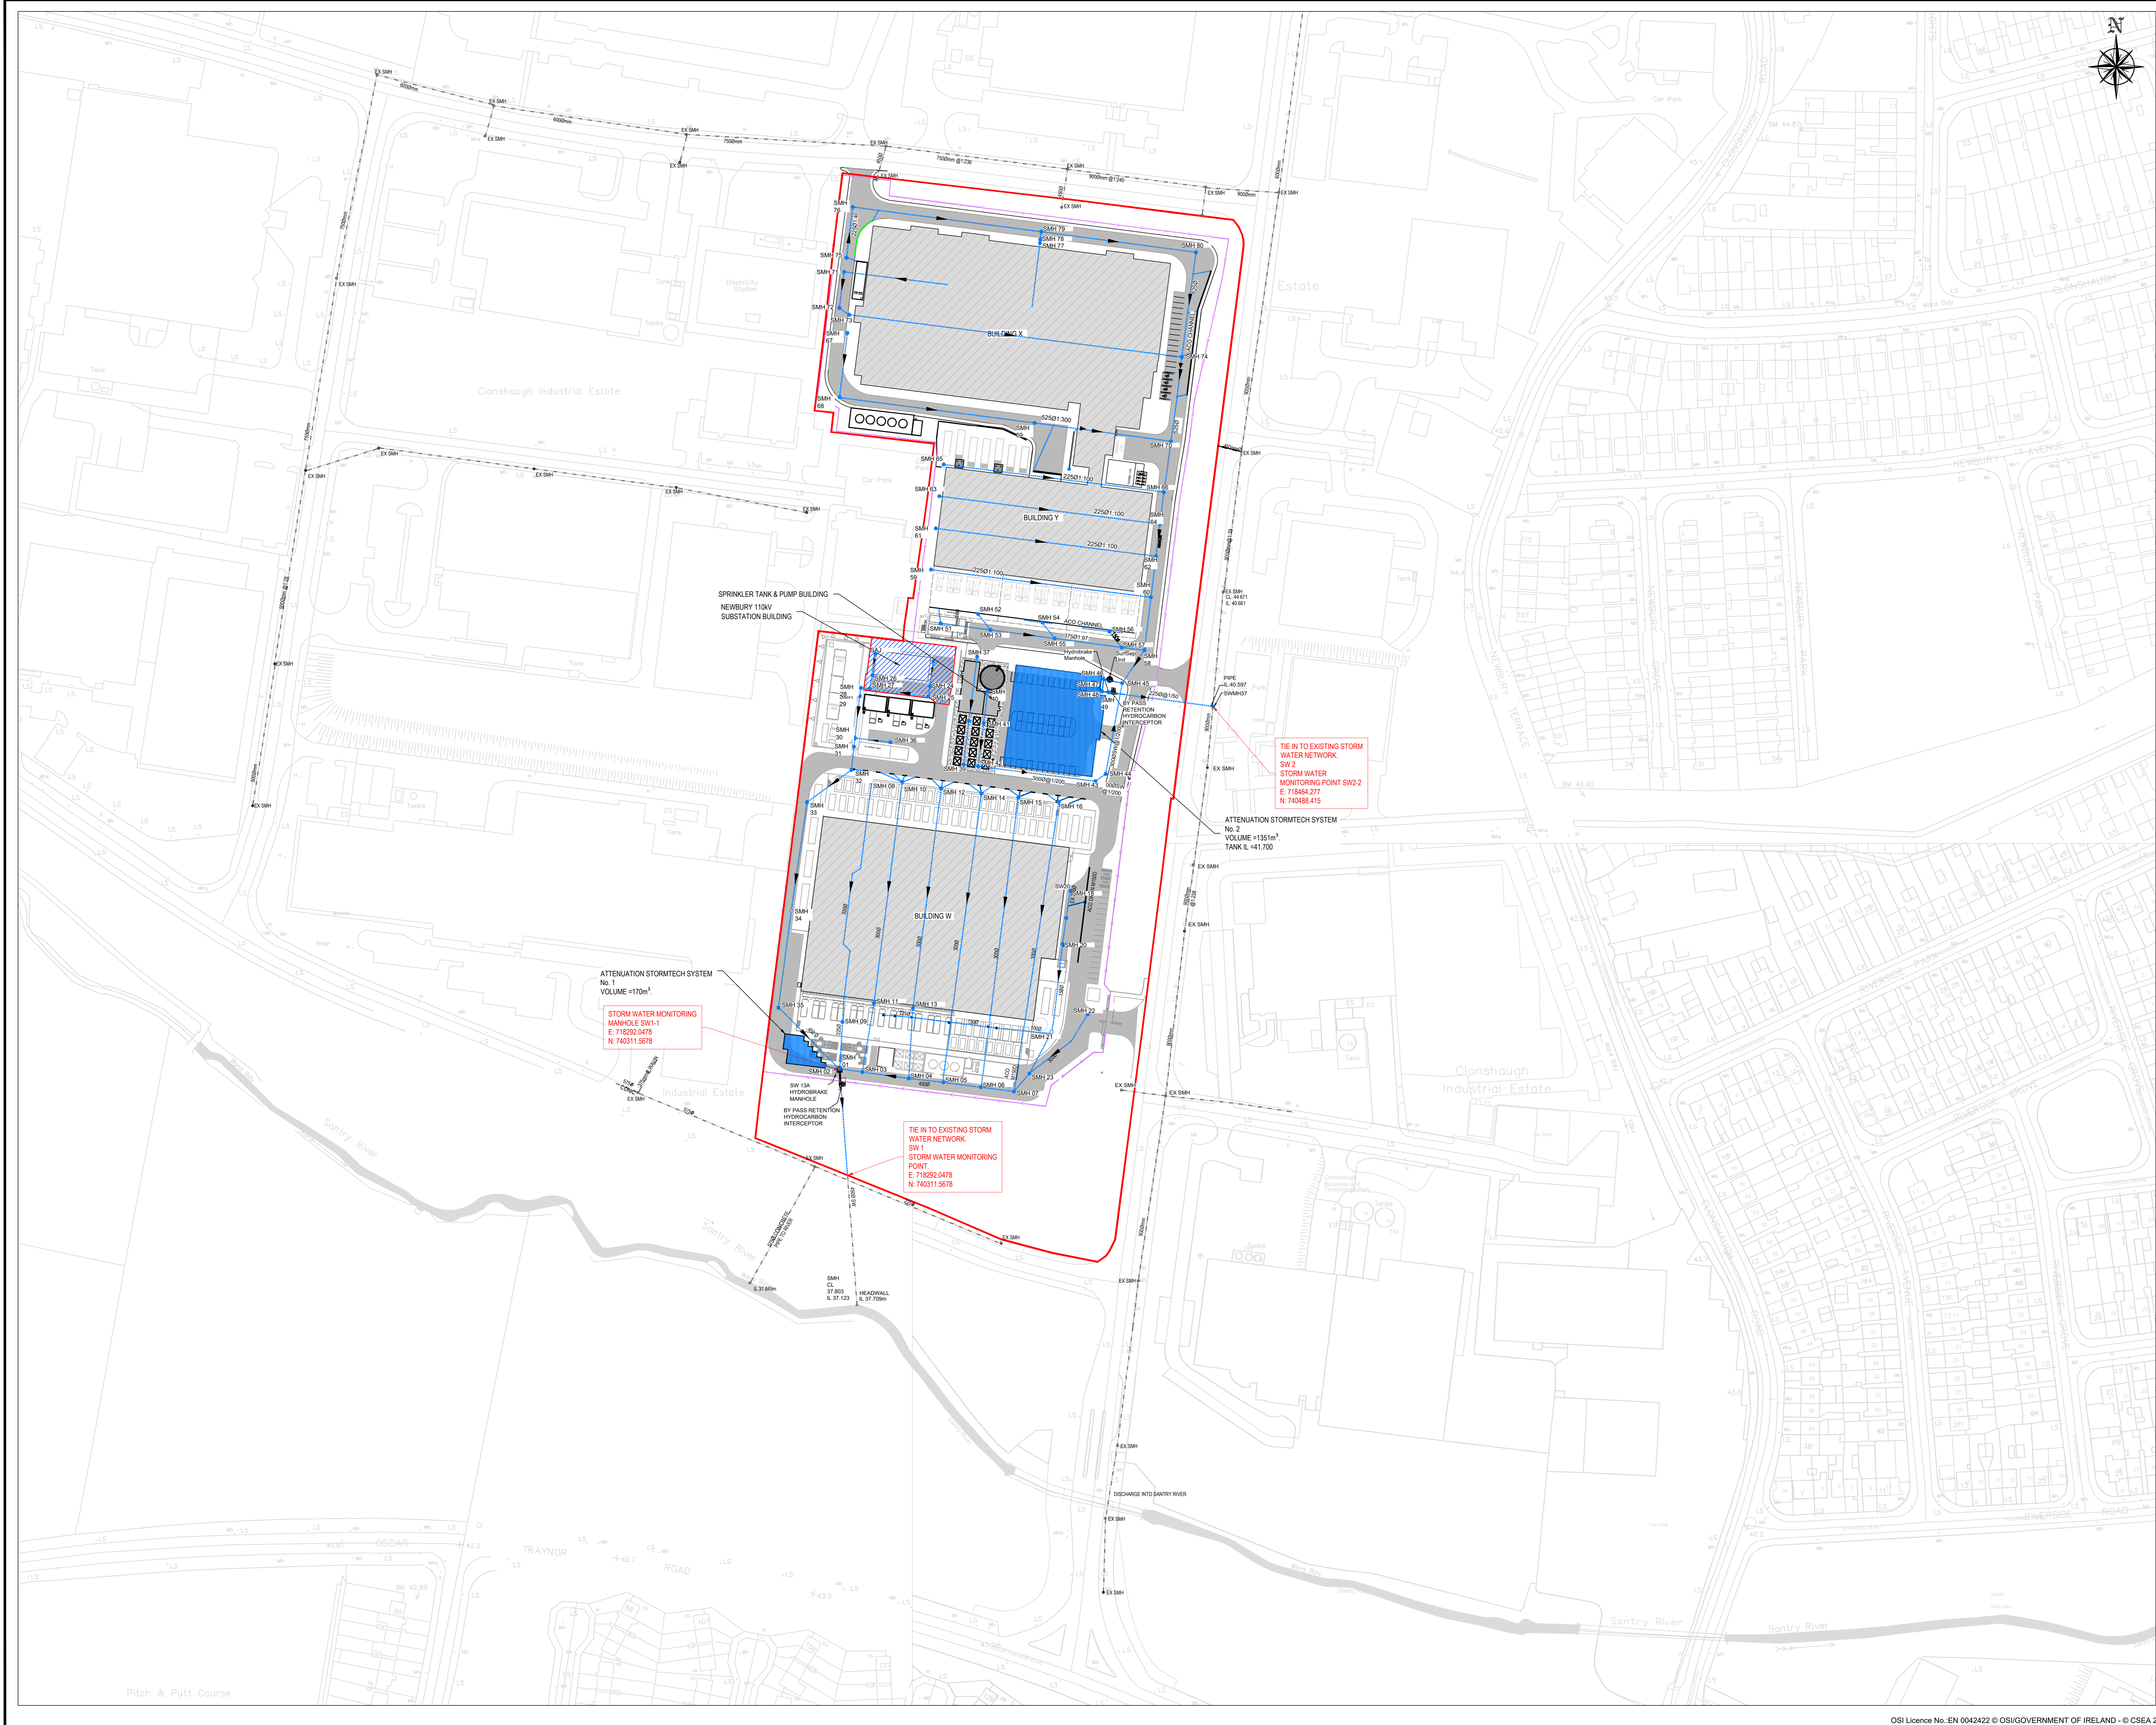

- LEGEND**
- SITE BOUNDARY
 - DATA CENTRE BUILDING
 - CAMPUS ROADS
 - NEWBURY 110KV SUB STATION
 - CAMPUS SECURITY FENCE
 - ATTENUATION TANK SYSTEM
 - CAMPUS SW NETWORK
 - EXISTING SW NETWORK



NOTE:
DRAWINGS ARE NOT TO BE SCALE
DRAWINGS ARE FOR THE PROPOSED EPA LICENCE
NOT FOR CONSTRUCTION

Rev	Description	Drawn	Checked	Date
C01	EPA-ISSUE	DM	PM	30.03.2022
P01	FOR COMMENT	DM	PM	22.03.2022

Clifton Scannell Emerson Associates

Clifton Scannell Emerson
Associates Limited
Consulting Engineers,
3rd Floor The Heights,
Bakers Point, Portray Road,
Dun Laoghaire, Co. Dublin,
Ireland. A68 0028

T: +353 1 288 5000
F: +353 1 283 3466
E: info@csesa.ie
W: www.cesa.ie

Client		ADSIL	
Project		DATA CENTRE CLONSHAUGH BUSINESS & TECHNOLOGY PARK SURFACE WATER LAYOUT PLAN	
Drawn By	DM	Date	MARCH 2022
Checked By	PM	Scale	1:1000 @ A0
Project Code	Originator	Zone	Level
21_123F - CSE - 00 - XX - DR - C - 1100			
S2	FOR INFORMATION		
C01	EPA-LICENCE		