


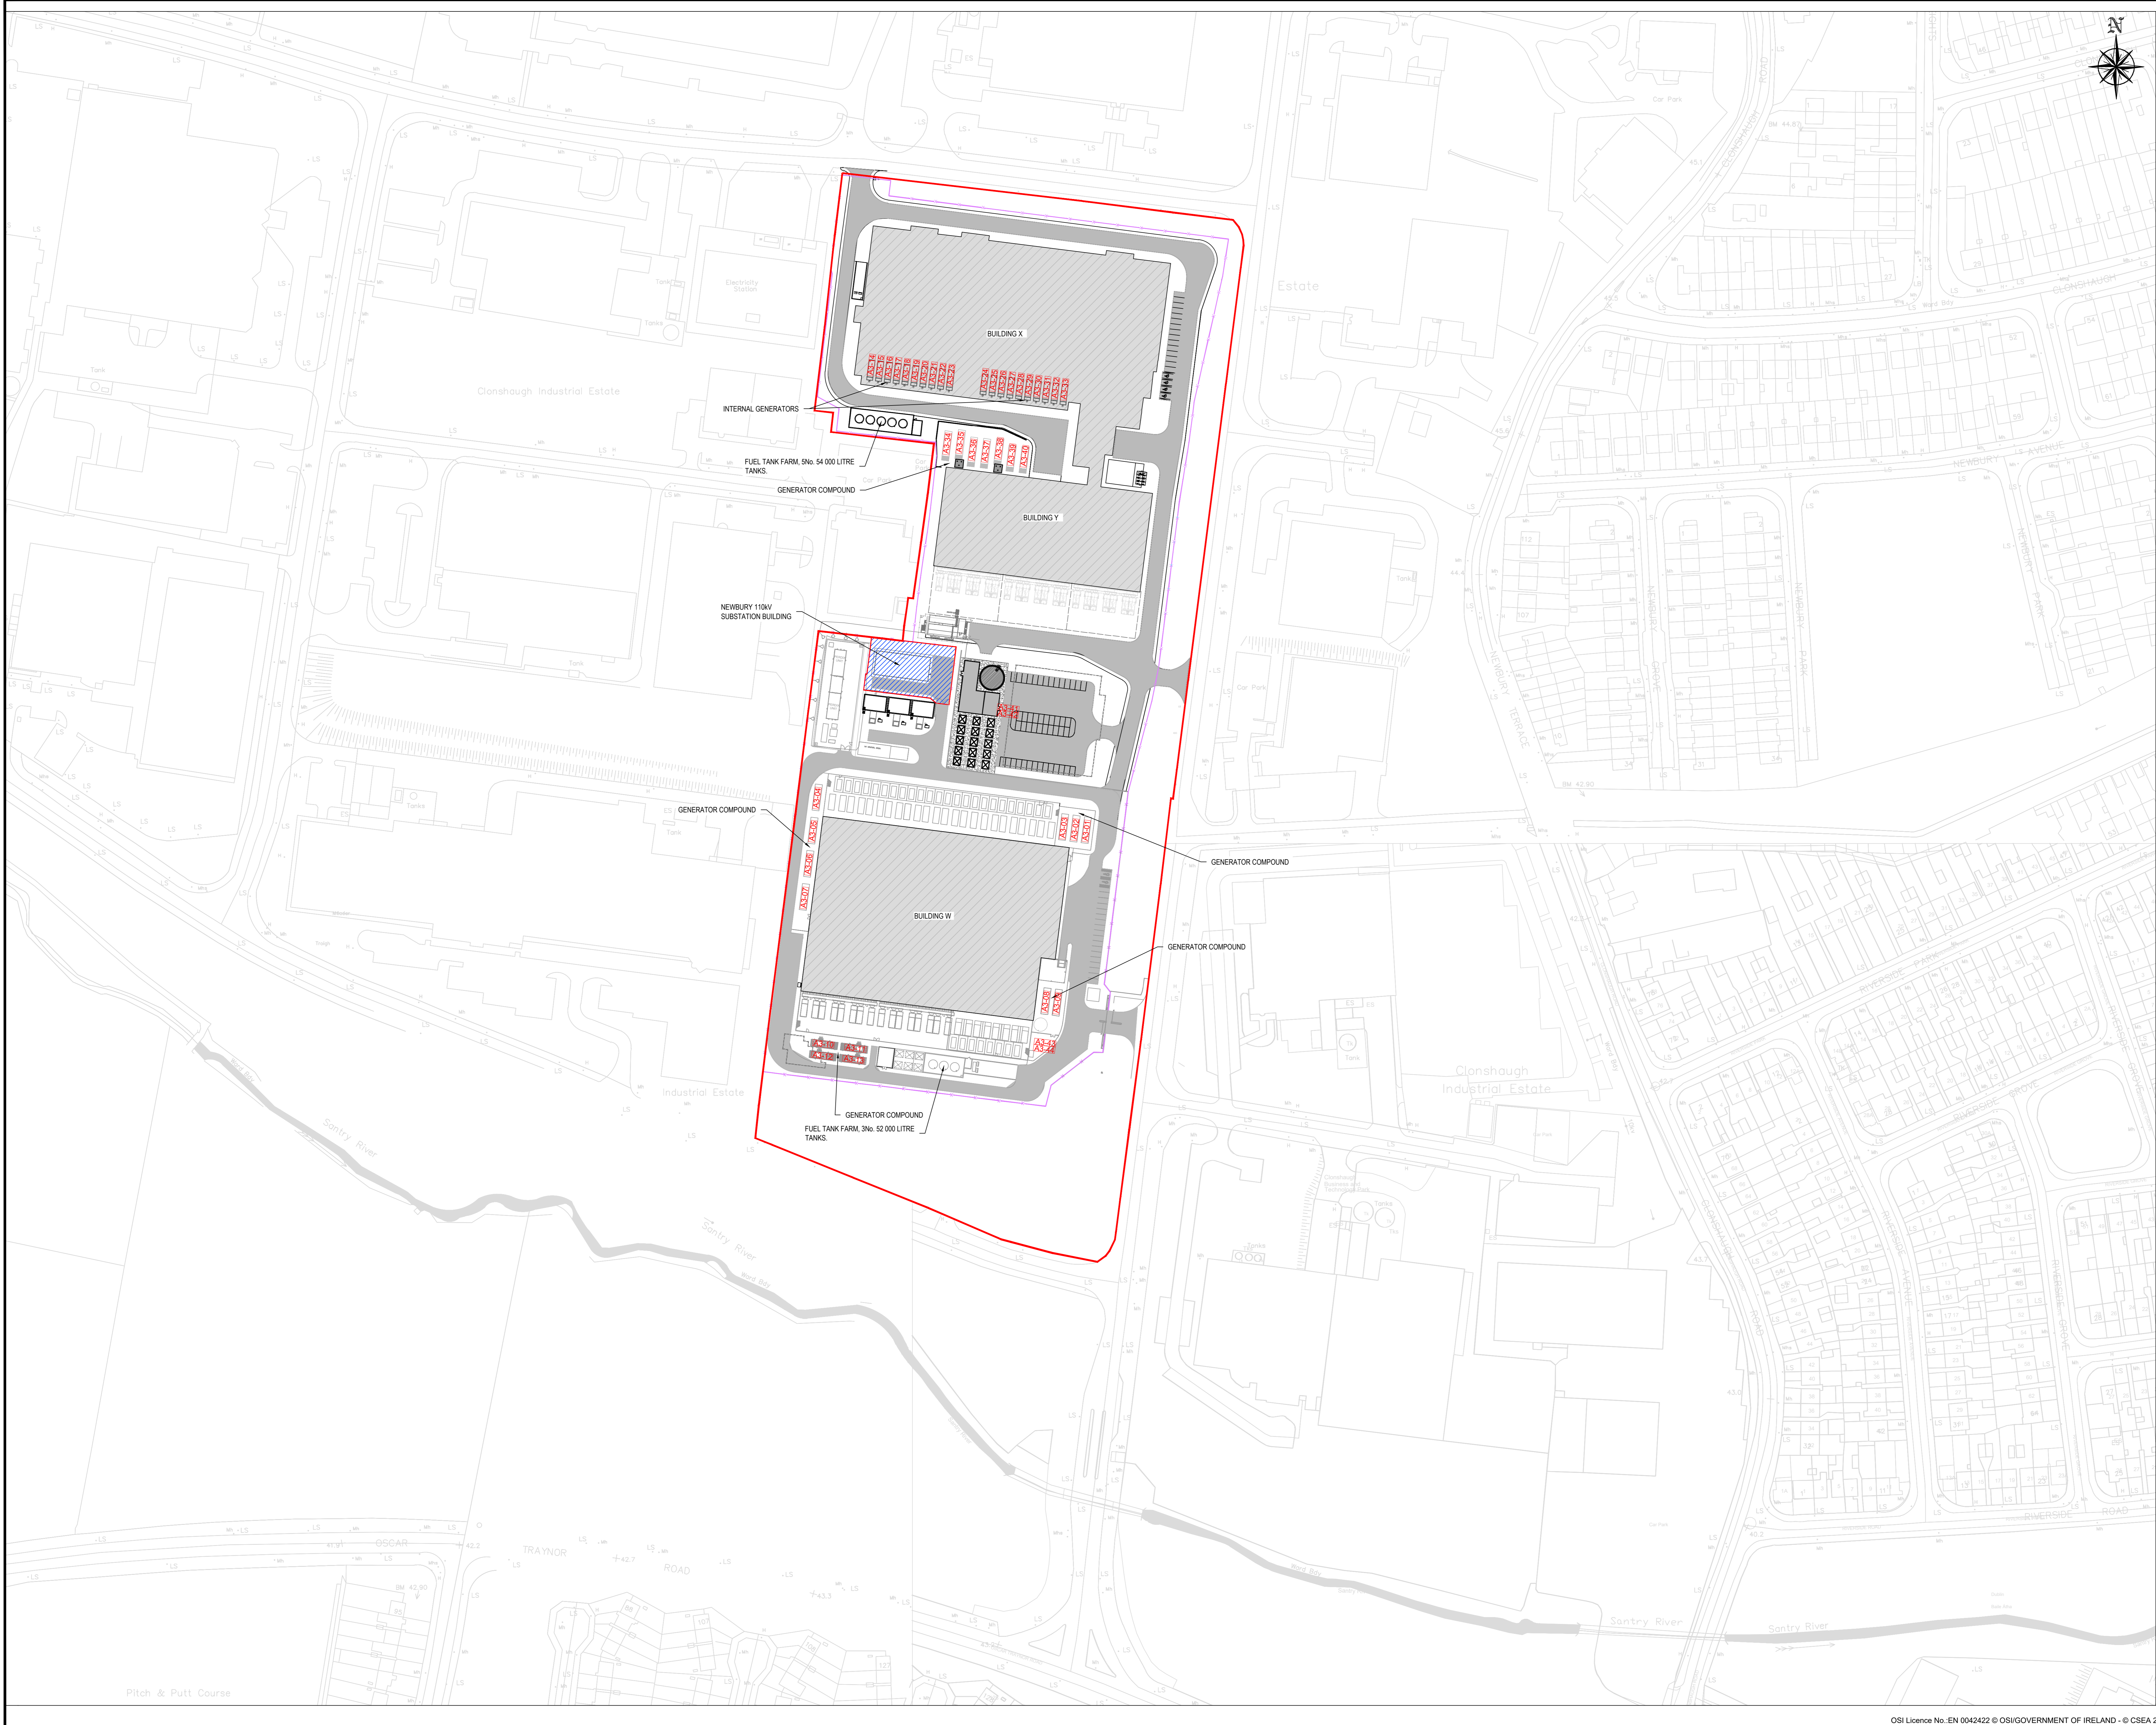

- LEGEND**
- SITE BOUNDARY
 - DATA CENTRE BUILDING
 - CAMPUS ROADS
 - NEWBURY 110kV SUB STATION
 - CAMPUS SECURITY FENCE
 - A3-XX AIR EMISSION OUTLET POINTS

| AIR EMISSION OUTLET POINTS | | |
|----------------------------|-------------|-------------|
| A3-01 | Position X | Position Y |
| A3-01 | 718406.4068 | 740436.2336 |
| A3-02 | 718401.0298 | 740436.8234 |
| A3-03 | 718395.6710 | 740437.6017 |
| A3-04 | 718380.3743 | 740440.8994 |
| A3-05 | 718279.7231 | 740436.0511 |
| A3-06 | 718276.4400 | 740410.1601 |
| A3-07 | 718275.8816 | 740405.3105 |
| A3-08 | 718386.3268 | 740346.5180 |
| A3-09 | 718391.5839 | 740345.8454 |
| A3-10 | 718289.5882 | 740331.1140 |
| A3-11 | 718292.9671 | 740330.6949 |
| A3-12 | 718288.9256 | 740325.8610 |
| A3-13 | 718292.2971 | 740325.4341 |
| A3-14 | 718305.2718 | 740638.8284 |
| A3-15 | 718309.3392 | 740638.3126 |
| A3-16 | 718313.4067 | 740637.7968 |
| A3-17 | 718317.4741 | 740637.2811 |
| A3-18 | 718321.5416 | 740636.7653 |
| A3-19 | 718325.6091 | 740636.2495 |
| A3-20 | 718329.6766 | 740635.7337 |
| A3-21 | 718333.7441 | 740635.2179 |
| A3-22 | 718337.8116 | 740634.7021 |
| A3-23 | 718341.8791 | 740634.1863 |
| A3-24 | 718345.9466 | 740633.6705 |
| A3-25 | 718349.0141 | 740633.1547 |
| A3-26 | 718353.0816 | 740632.6389 |
| A3-27 | 718357.1491 | 740632.1231 |
| A3-28 | 718361.2166 | 740631.6073 |
| A3-29 | 718365.2841 | 740631.0915 |
| A3-30 | 718369.3516 | 740630.5757 |
| A3-31 | 718373.4191 | 740630.0599 |
| A3-32 | 718377.4866 | 740629.5441 |
| A3-33 | 718381.5541 | 740629.0283 |
| A3-34 | 718385.6216 | 740628.5125 |
| A3-35 | 718389.6891 | 740627.9967 |
| A3-36 | 718393.7566 | 740627.4809 |
| A3-37 | 718397.8241 | 740626.9651 |
| A3-38 | 718401.8916 | 740626.4493 |
| A3-39 | 718405.9591 | 740625.9335 |
| A3-40 | 718410.0266 | 740625.4177 |
| A3-41 | 718414.0941 | 740624.9019 |
| A3-42 | 718418.1616 | 740624.3861 |
| A3-43 | 718422.2291 | 740623.8703 |
| A3-44 | 718426.2966 | 740623.3545 |



NOTE:
DRAWINGS ARE NOT TO BE SCALE
DRAWINGS ARE FOR THE PROPOSED EPA LICENCE
NOT FOR CONSTRUCTION

| Rev | Description | Drawn | Checked | Date |
|-----|-------------|-------|---------|------------|
| C01 | EPA-ISSUE | DM | PM | 30.03.2022 |
| P01 | FOR COMMENT | DM | PM | 22.03.2022 |

Clifton Scannell Emerson Associates
 Clifton Scannell Emerson Associates Limited
 Consulting Engineers,
 3rd Floor The Heights,
 Bakers Point, Portlaoine Road,
 Don Laoghaire, Co. Dublin,
 Ireland. A68 0028
 T: +353 1 288 5006
 F: +353 1 283 3465
 E: info@cses.ie
 W: www.cses.ie

ADSIL

Client: **DATA CENTRE CLONSILLAGH BUSINESS & TECHNOLOGY PARK**

Project: **EMISSION LAYOUT PLAN**

Drawn By: DM Date: MARCH 2022
 Checked By: PM Scale: 1:1000 @ A0

Project Code: 21_123F - CSE - 00 - XX - DR - C - 2000

S2 FOR INFORMATION
 Status Code: Submittal Description

C01 EPA-LICENCE
 Revision: Project Status