


Sheet List		
Drawing Number	Sheet Name	Revision
LW14-821-01-P-0500-000	PROPOSED STORM WATER MANAGEMENT SOUTHERN OUTFALL	A
LW14-821-01-P-0500-001	PROPOSED LAYOUT PLAN OF SURFACE WATER MANAGEMENT INFRASTRUCTURE	A
LW14-821-01-P-0500-003	CROSS SECTIONS - SHEET 1	A
LW14-821-01-P-0500-002	1/200 LAYOUT PLANS	A
LW14-821-01-P-0500-004	CROSS SECTIONS - SHEET 2	A
LW14-821-01-P-0600-002	TANK FARM And LEACHATE TREATMENT EQUIPMENT ELEVATIONS	A
LW14-821-01-P-0600-003	TANK FARM And LEACHATE TREATMENT EQUIPMENT PLAN	A
LW14-821-01-P-0600-005	WHEEL WASH DETAILS	A

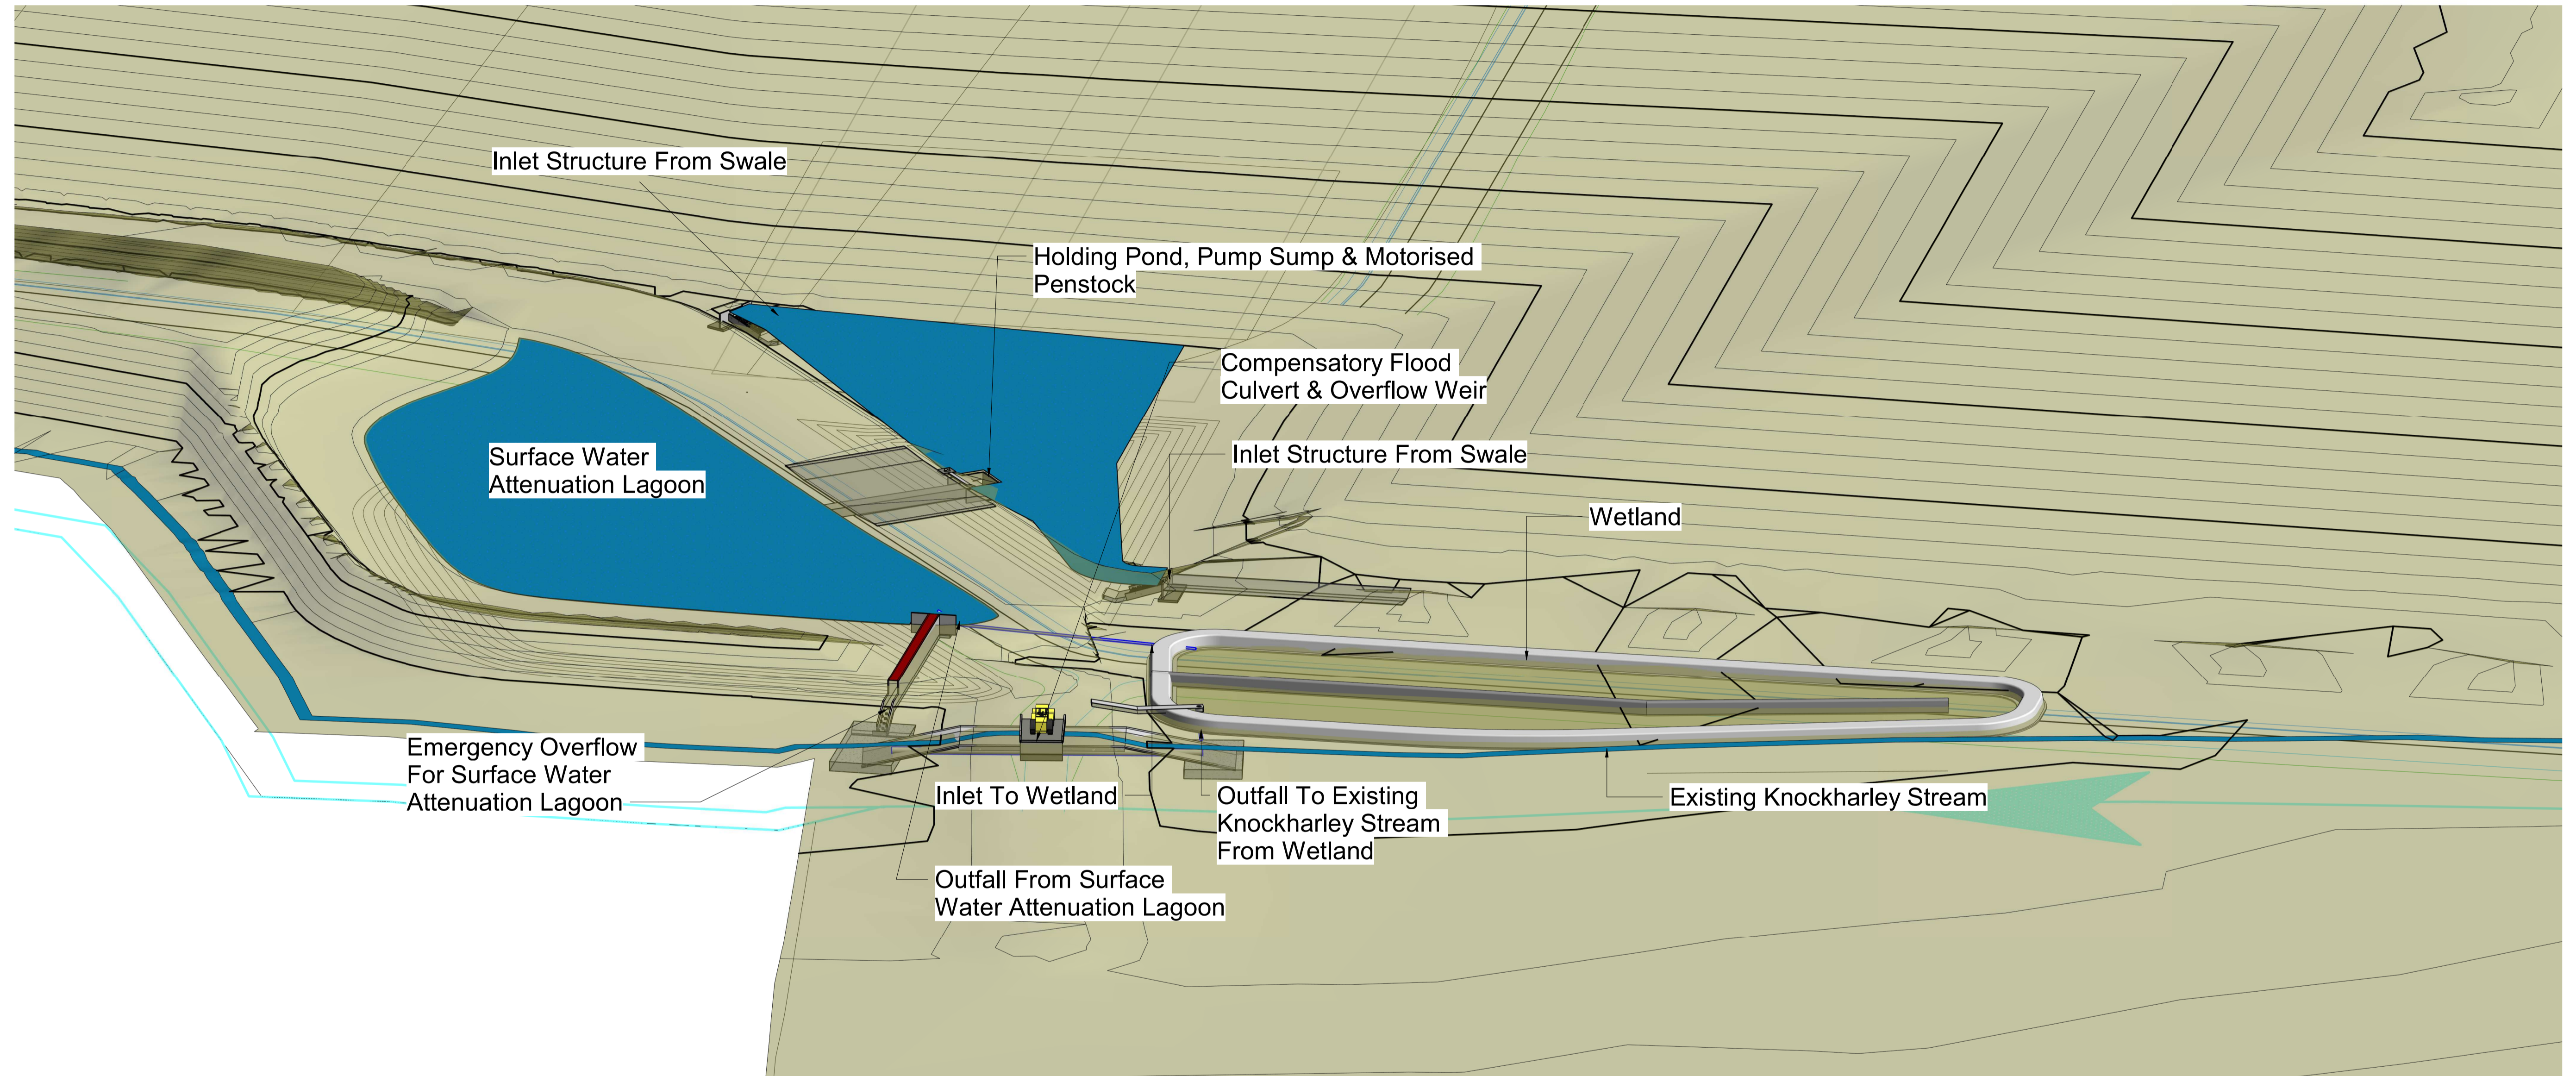

Notes:
 1. Refer to 1:1000 series drawings (LW14-821-01-P-0000-004 To 011) layout of existing and proposed services.

When Applicable : Ordnance Survey Ireland Licence No. EN 0001217 © Ordnance Survey Ireland and Government of Ireland. Ordnance Survey Sheet 2441, 2509, 2509c and 2509d

Rev.	Description	App By	Date
A	ISSUE FOR PLANNING APPLICATION	BG	02.03.18

FEHILY TIMONEY & COMPANY
 CONSULTANTS IN ENGINEERING & ENVIRONMENTAL SCIENCES

Core House, Pouladuff Rd, Cork, Ireland. J5 Plaza, North Park Business Park, North Road, Dublin 11, Ireland.

T: +353-21-4964133, F: +353-21-4964464 T: +353-1-6583500, F: +353-1-6583501 W: www.fehilytimoney.ie, E: info@ftco.ie

CODE 0500	STATUS	SUITABILITY DESCRIPTION PLANNING	PURPOSE OF ISSUE EIAR/EIS
--------------	--------	-------------------------------------	------------------------------

PROJECT PROPOSED DEVELOPMENT AT KNOCKHARLEY LANDFILL	CIENT KNOCKHARLEY LANDFILL Ltd.
SHEET PROPOSED STORM WATER MANAGEMENT SOUTHERN OUTFALL	Date 09/11/17
	Project number LW14-821-01
	Scale (@ A1) 1:1
	Drawn by SK
	Drawing Number LW14-821-01-P-0500-000
	Checked by CJC
	Rev A

No part of this document may be reproduced or transmitted in any form or stored in any retrieval system of any nature without the written permission of Fehily Timoney & Company as copyright holder except as agreed for use on the project for which the document was originally issued. Do not scale. Use figured dimensions only. If in doubt - Ask!