


- NOTES:
- 1 FIGURED DIMENSIONS ONLY TO BE TAKEN FROM THIS DRAWING.
 - 2 ALL DRAWINGS TO BE CHECKED BY THE CONTRACTOR ON SITE.
 - 3 ENGINEER TO BE INFORMED OF ANY DISCREPANCIES BEFORE ANY WORK COMMENCES.
 - 4 THIS DRAWING TO BE READ IN CONJUNCTION WITH ALL OTHER RELEVANT DRAWINGS AND SPECIFICATIONS.
 - 5 ITM CO-ORDINATES

LEGEND:

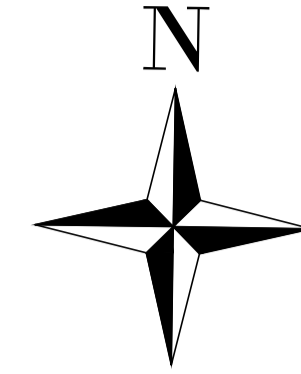

Existing Headwall and Channel to River Brogeen
 Primary Discharge Point - SW001
 Storm Water Overflow - SW004
 Storm Water Overflow - SW005
 ING Co-ord 126750E, 101936N

Discharge from Integrated Constructed
 Wetlands' to SW004 & SW005

Proposed Final Tertiary
 Treated Effluent Outfall
 Pipeline to SW001

EXISTING CONSTRUCTED
 WETLANDS TO BE MAINTAINED

PROPOSED TREATED
 EFFLUENT OUTFALL PIPELINE

Proposed Pipeline to transfer Storm
 Water from SW004 & SW005 Overflow
 Device Locations to existing Integrated
 Constructed Wetlands

PROPOSED 2.4m HIGH WELD MESH FENCE TO TIE
 IN WITH EXISTING SECURITY FENCE.

Storm Water Holding Tank

SW005 -
 PROPOSED STORM WATER OVERFLOW
 DEVICE LOCATION FOR SW005
 ING Co-ord 126679E, 101730N

SW004 - PROPOSED STORM WATER OVERFLOW
 DEVICE LOCATION FOR SW004
 ING CO-ORD 126681E, 101714N

SITE AREA:
 OUTLINED RED AREA: 6.8448 ACRES
 / 2.877 HECTARES

REV	DATE	DESCRIPTION	NC	SL	CF
P01	07/12/2022	COMMENTS ADDRESSED	NC	SL	CF
			D	C	A

WwDL Review Application

COPYRIGHT RESERVED - THIS DRAWING IS NOT TO BE USED FOR A PURPOSE OTHER THAN THAT FOR WHICH IT HAS BEEN ISSUED BY GLAN AGUA LTD. NOR IS IT TO BE COPIED OR REPRODUCED IN ANY MANNER WITHOUT WRITTEN CONSENT.

CLIENT

UISCE WATER IRISH WATER
 Colvill House,
 24-26 Talbot Street,
 Dublin 1.
 Tel. 1890 278 278 Web. www.water.ie

PROJECT
**BOHERBUE WwTP UPGRADE
 COUNTY CORK**

CIVIL DESIGNER

JENNINGS O'DONOVAN
 & PARTNERS LIMITED
 CONSULTING ENGINEERS
 Fiskin Business Park
 Sligo
 T: 071 9161816
 F: 071 9161880
 E: info@jod.ie
 W: www.jod.ie

GLAN AGUA
 MOTA-ENGIL GROUP


Glan Agua Ltd.,
 Railway House,
 Station Road,
 Loughrea,
 Co. Galway,
 IRELAND

Tel: +353 (0)91 880 332
 Fax: +353 (0)909 830 300
 e-mail: info@glanagua.com
 www.glanagua.com

TITLE

**DISCHARGE POINTS
 PROPOSED PLAN**

SCALE	DRAWN	CHECKED	APPROVED
1:500 @ A1	NC	SL	SL
	DATE	DATE	DATE
	14/09/2021	14/09/2021	14/09/2021
DRAWING No.	STATUS		REVISION
11215-GAL-BE-XX-DR-W-B2.2.3A	S3	P01	

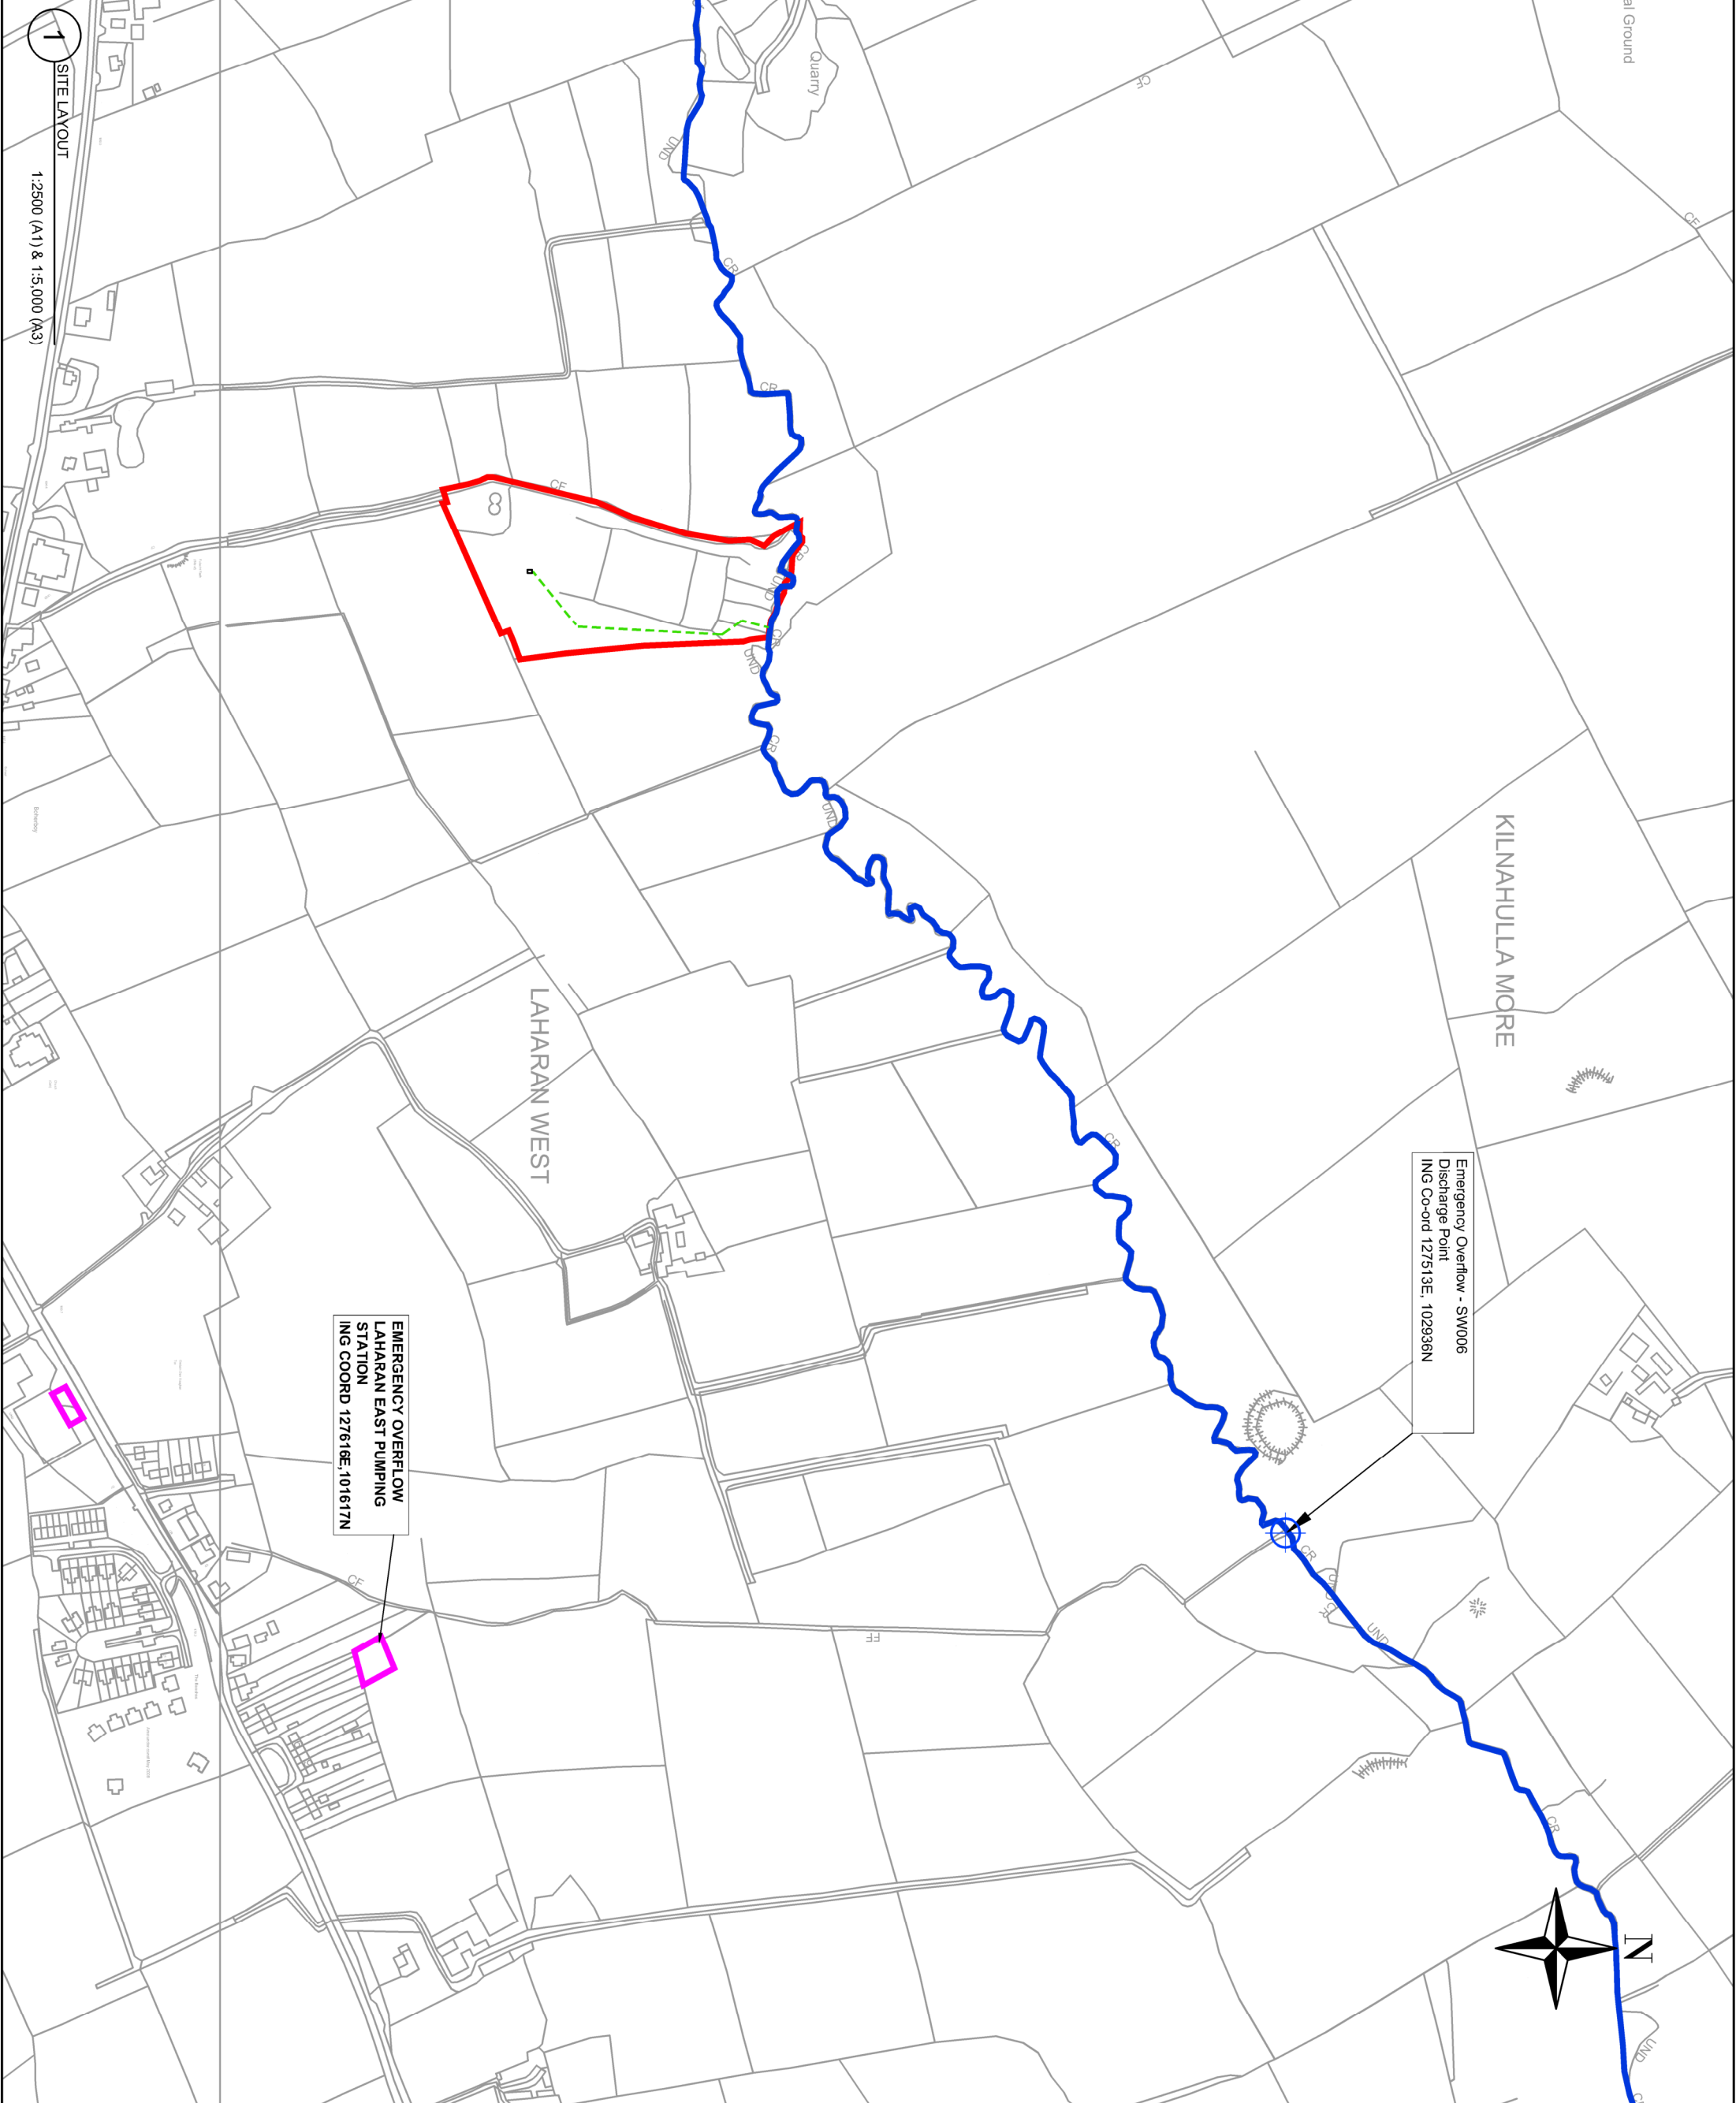

- NOTES:**
1. FIGURED DIMENSIONS ONLY, V TO BE TAKEN FROM THIS DRAWING.
 2. ALL DRAWINGS TO BE CHECKED BY THE CONTRACTOR ON SITE.
 3. EMPLOYERS REPRESENTATIVE TO BE INFORMED OF ANY DISCREPANCIES BEFORE ANY WORK COMMENCES.
 4. ALL LEVELS REFER TO ORDNANCE DATUM (MALIN HEAD).
 5. ALL EXISTING SERVICES SHOWN ARE APPROXIMATE AND CONTRACTOR SHALL LOCATE SAME BY HAND EXCAVATION PRIOR TO WORK COMMENCING. ANY DAMAGE TO EXISTING SERVICES OR UTILITIES SHALL BE MADE GOOD IN FULL BY THE CONTRACTOR.

LEGEND:

- EXISTING PUMPING STATIONS LOCATION
- RIVER BROGEEEN
- Primary Discharge Monitoring Location

Emergency Overflow - SW006
 Discharge Point
 ING Co-ord 127513E, 102936N

EMERGENCY OVERFLOW
 LAHARAN EAST PUMPING
 STATION

1 SITE LAYOUT
 1:2500 (A1) & 1:5,000 (A3)

REV	DATE	DESCRIPTION	D	C	A
REV 1	12/12/2022	COMMENTS ASSESSED	NC	SL	CR

WwDL Review Application

COPYRIGHT RESERVED - THIS DRAWING IS NOT TO BE USED FOR A PURPOSE OTHER THAN THAT FOR WHICH IT HAS BEEN ISSUED BY GLAN AGUA IN ANY MANNER WITHOUT WRITTEN CONSENT.

IRISH WATER
 USCE WATER





 e-mail: info@glanagua.com
 www.glanagua.com

Discharge Points



Ambient Monitoring Location - aSW1d
ING Co-ord 128762E, 102752N

Ambient Monitoring Location - aSW1u
ING Co-ord 125366E, 102071N

Primary Discharge SW001 Monitoring Location
ING Co-ord 126750E, 101936N

BROGEEEN RIVER

BOHERBUE WASTEWATER TREATMENT PLANT SITE

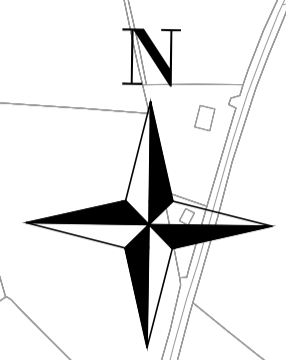

- NOTES:**
1. FIGURED DIMENSIONS ONLY TO BE TAKEN FROM THIS DRAWING.
 2. ALL DRAWINGS TO BE CHECKED BY THE CONTRACTOR ON SITE.
 3. EMPLOYER'S REPRESENTATIVE TO BE INFORMED OF ANY DISCREPANCIES BEFORE ANY WORK COMMENCES.
 4. ALL LEVELS REFER TO ORDNANCE DATUM (MALIN HEAD).
 5. ALL EXISTING SERVICES SHOWN ARE APPROXIMATE AND CONTRACTOR SHALL LOCATE SAME BY HAND EXCAVATION PRIOR TO WORK COMMENCING. ANY DAMAGE TO EXISTING SERVICES DURING CONSTRUCTION WORKS SHALL BE MADE GOOD IN FULL BY THE CONTRACTOR

- LEGEND:**
- Ambient Monitoring Locations
 - Primary Discharge SW001 Monitoring Location
 - River Brogeen

Ordnance Survey Ireland Licence CYAL50244098
© Ordnance Survey Ireland / Government of Ireland

REV	DATE	DESCRIPTION	D	C	A
P03	07/12/2022	COMMENTS ADDRESSED	NC	SL	CF
P02	29/08/2022	MARK UPS	NC	SL	SL
P01	20/05/2022	ISSUED FOR DESIGN SUBMISSION	NC	SL	CF

WwDL Review Application
COPYRIGHT RESERVED - THIS DRAWING IS NOT TO BE USED FOR A PURPOSE OTHER THAN THAT FOR WHICH IT HAS BEEN ISSUED BY GLAN AGUA LTD. NOR IS IT TO BE COPIED OR REPRODUCED IN ANY MANNER WITHOUT WRITTEN CONSENT.

CLIENT
 IRISH WATER
Colvill House,
24-26 Talbot Street,
Dublin 1.
Tel. 1890 278 278 Web. www.water.ie

PROJECT
BOHERBUE WwTP UPGRADE COUNTY CORK

CIVIL DESIGNER
 JENNINGS O'DONOVAN & PARTNERS LIMITED
CONSULTING ENGINEERS
Fitzalan Business Park
T: 071 9161416 E: info@jodolan.com
F: 071 9160880 W: www.jodolan.com

GLAN AGUA
MOTA-ENGIL GROUP
Glan Agua Ltd.,
Railway House,
Station Road,
Loughrea,
Co. Galway,
IRELAND
Tel: +353 (0)91 880 332
Fax: +353 (0)909 830 300
e-mail: info@glanagua.com
www.glanagua.com


TITLE
Monitoring Sampling Points Location Map

SCALE	DRAWN	CHECKED	APPROVED
1:5,000 (A1)	INC	SL	SL
1:10,000 (A3)	DATE	DATE	DATE
	14/09/2021	14/09/2021	14/09/2021
DRAWING No.	DRAWN	CHECKED	APPROVED
11215-GAL-BE-XX-DR-W-B2.2.2	S3	P03	

1 SITE LAYOUT
1:5,000 (A1) & 1:10,000 (A3)

- NOTES:
- 1 FIGURED DIMENSIONS ONLY TO BE TAKEN FROM THIS DRAWING.
 - 2 ALL DRAWINGS TO BE CHECKED BY THE CONTRACTOR ON SITE.
 - 3 ENGINEER TO BE INFORMED OF ANY DISCREPANCIES BEFORE ANY WORK COMMENCES.
 - 4 THIS DRAWING TO BE READ IN CONJUNCTION WITH ALL OTHER RELEVANT DRAWINGS AND SPECIFICATIONS.
 - 5 ITM CO-ORDINATES

LEGEND:

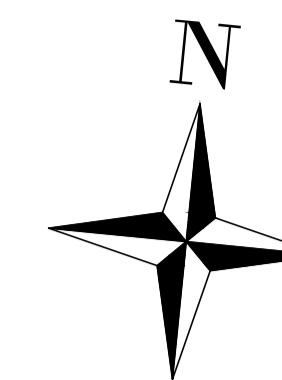

Existing Headwall and Channel to River Brogeen
 Primary Discharge Point - SW001
 Storm Water Overflow - SW004
 Storm Water Overflow - SW005
 ING Co-ord 126750E, 101936N

Discharge from Integrated Constructed
 Wetlands' to SW004 & SW005

Proposed Final Tertiary
 Treated Effluent Outfall
 Pipeline to SW001

EXISTING CONSTRUCTED
 WETLANDS TO BE MAINTAINED

PROPOSED TREATED
 EFFLUENT OUTFALL PIPELINE

Proposed Pipeline to transfer Storm
 Water from SW004 & SW005 Overflow
 Device Locations to existing Integrated
 Constructed Wetlands

PROPOSED 2.4m HIGH WELD MESH FENCE TO TIE
 IN WITH EXISTING SECURITY FENCE.

Storm Water Holding Tank

SW003 -
 PROPOSED STORM WATER OVERFLOW
 DEVICE LOCATION FOR SW005
 ING Co-ord 126679.0118E, 101730.8543N

SW002 -
 PROPOSED STORM WATER OVERFLOW
 DEVICE LOCATION FOR SW004
 ING CO-ORD 126681E, 101714N

SITE AREA:
 OUTLINED RED AREA: 6.8448 ACRES
 / 2.877 HECTARES

REV	DATE	DESCRIPTION	NC	SL	CF
P01	07/12/2022	COMMENTS ADDRESSED	NC	SL	CF
			D	C	A

WwDL Review Application

COPYRIGHT RESERVED - THIS DRAWING IS NOT TO BE USED FOR A
 PURPOSE OTHER THAN THAT FOR WHICH IT HAS BEEN ISSUED BY
 GLAN AGUA LTD. NOR IS IT TO BE COPIED OR REPRODUCED
 IN ANY MANNER WITHOUT WRITTEN CONSENT.

CLIENT

UISCE IRISH WATER
 Colvill House,
 24-26 Talbot Street,
 Dublin 1.
 Tel. 1890 278 278 Web. www.water.ie

PROJECT
**BOHERBUE WwTP UPGRADE
 COUNTY CORK**

CIVIL DESIGNER

JENNINGS O'DONOVAN
 & PARTNERS LIMITED
 CONSULTING ENGINEERS
 Malakia Business Park T. 071 9161816 E. info@jodolan.com
 Sligo F. 071 9160880 W. www.jodolan.com

GLAN AGUA
 MOTA-ENGIL GROUP

Glan Agua Ltd., Tel: +353 (0)91 880 332
 Railway House, Fax: +353 (0)909 830 300
 Station Road, e-mail: info@glanagua.com
 Loughrea, www.glanagua.com
 Co. Galway,
 IRELAND

TITLE
**DISCHARGE POINTS
 PROPOSED PLAN**

SCALE	DRAWN	CHECKED	APPROVED
1:500 @ A1	NC	SL	SL
	DATE	DATE	DATE
	14/09/2021	14/09/2021	14/09/2021
DRAWING No.	STATUS	REVISION	
11215-GAL-BE-XX-DR-W-B2.2.3	S3	P01	