


Key Plan

LEGEND:

- SITE BOUNDARY
- SECURITY FENCE
- 110 KV DARDALE SUBSTATION
- ROAD SURFACE
- BUILDINGS
- CAMPUS FOUL WATER NETWORK
- CAMPUS FOUL WATER RISING MAIN
- EXISTING DCC FOUL WATER NETWORK
- CAMPUS FOUL WATER MANHOLE
- EXISTING DCC FOUL WATER MANHOLE

NOTES:
DRAWINGS ARE NOT TO BE SCALED.
DRAWINGS ARE FOR THE PURPOSE OF THE EPA LICENCE.
NOT FOR CONSTRUCTION

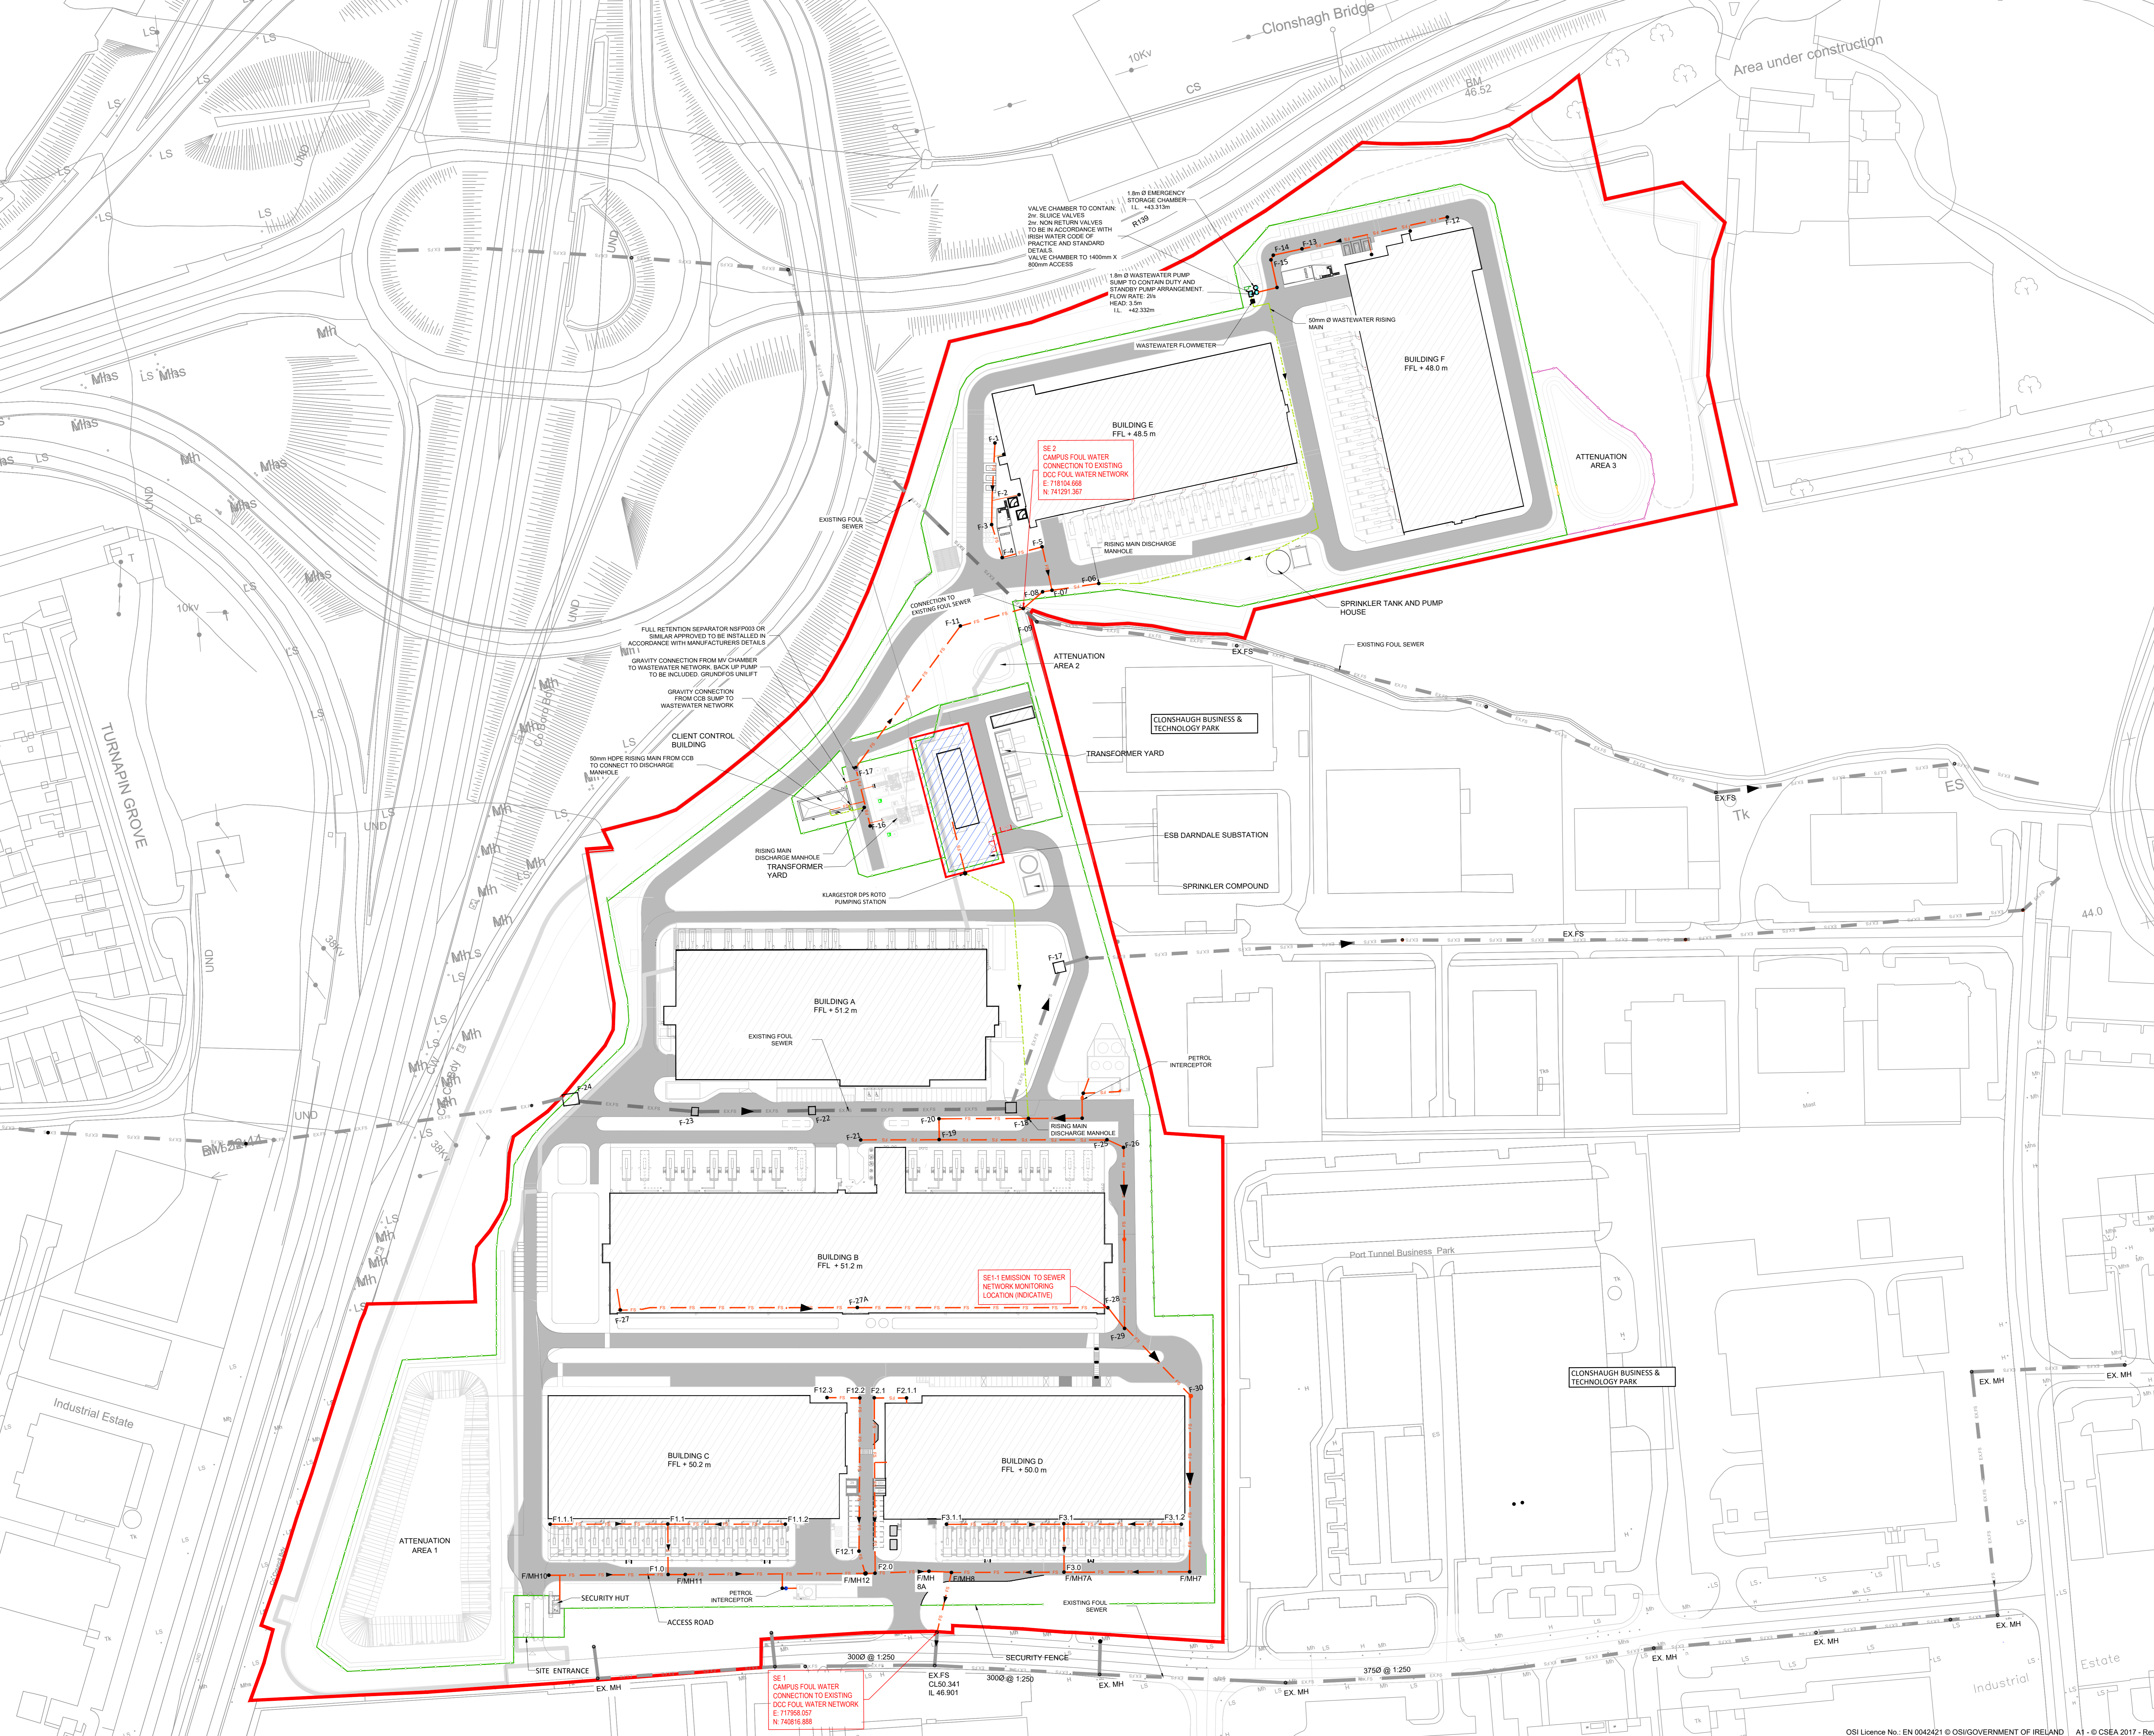

C02	EPA-ISSUE	DM	PM	25/11/2022
C01	EPA-ISSUE	DB	PM	17/12/2021
PL01	FOR DISCUSSION	DB	PM	22/10/2021
Revision	Description	Drawn	Checked	Date

Clifton Scannell Emerson Associates Limited
 Consulting Engineers,
 Seaforth Lodge,
 Castlemead Avenue,
 Blackrock, Co. Dublin,
 Ireland.
 T: +353 1 288 5006
 F: +353 1 283 3656
 E: info@csea.ie
 W: www.csea.ie

Client	ADSIL
Project	Environmental license drawings Clonshaugh campus.
Drawn By	DB
Date	22-10-2021
Checked by	PM
Scale	1:1000 @ A0
Project Code	21_123 - CSE - 00 - XX - DR - C - 4205

Status Code	Suitability Description	21_123
C02	EPA-ISSUE	
Revision	Project Status	CSEA Job No.