


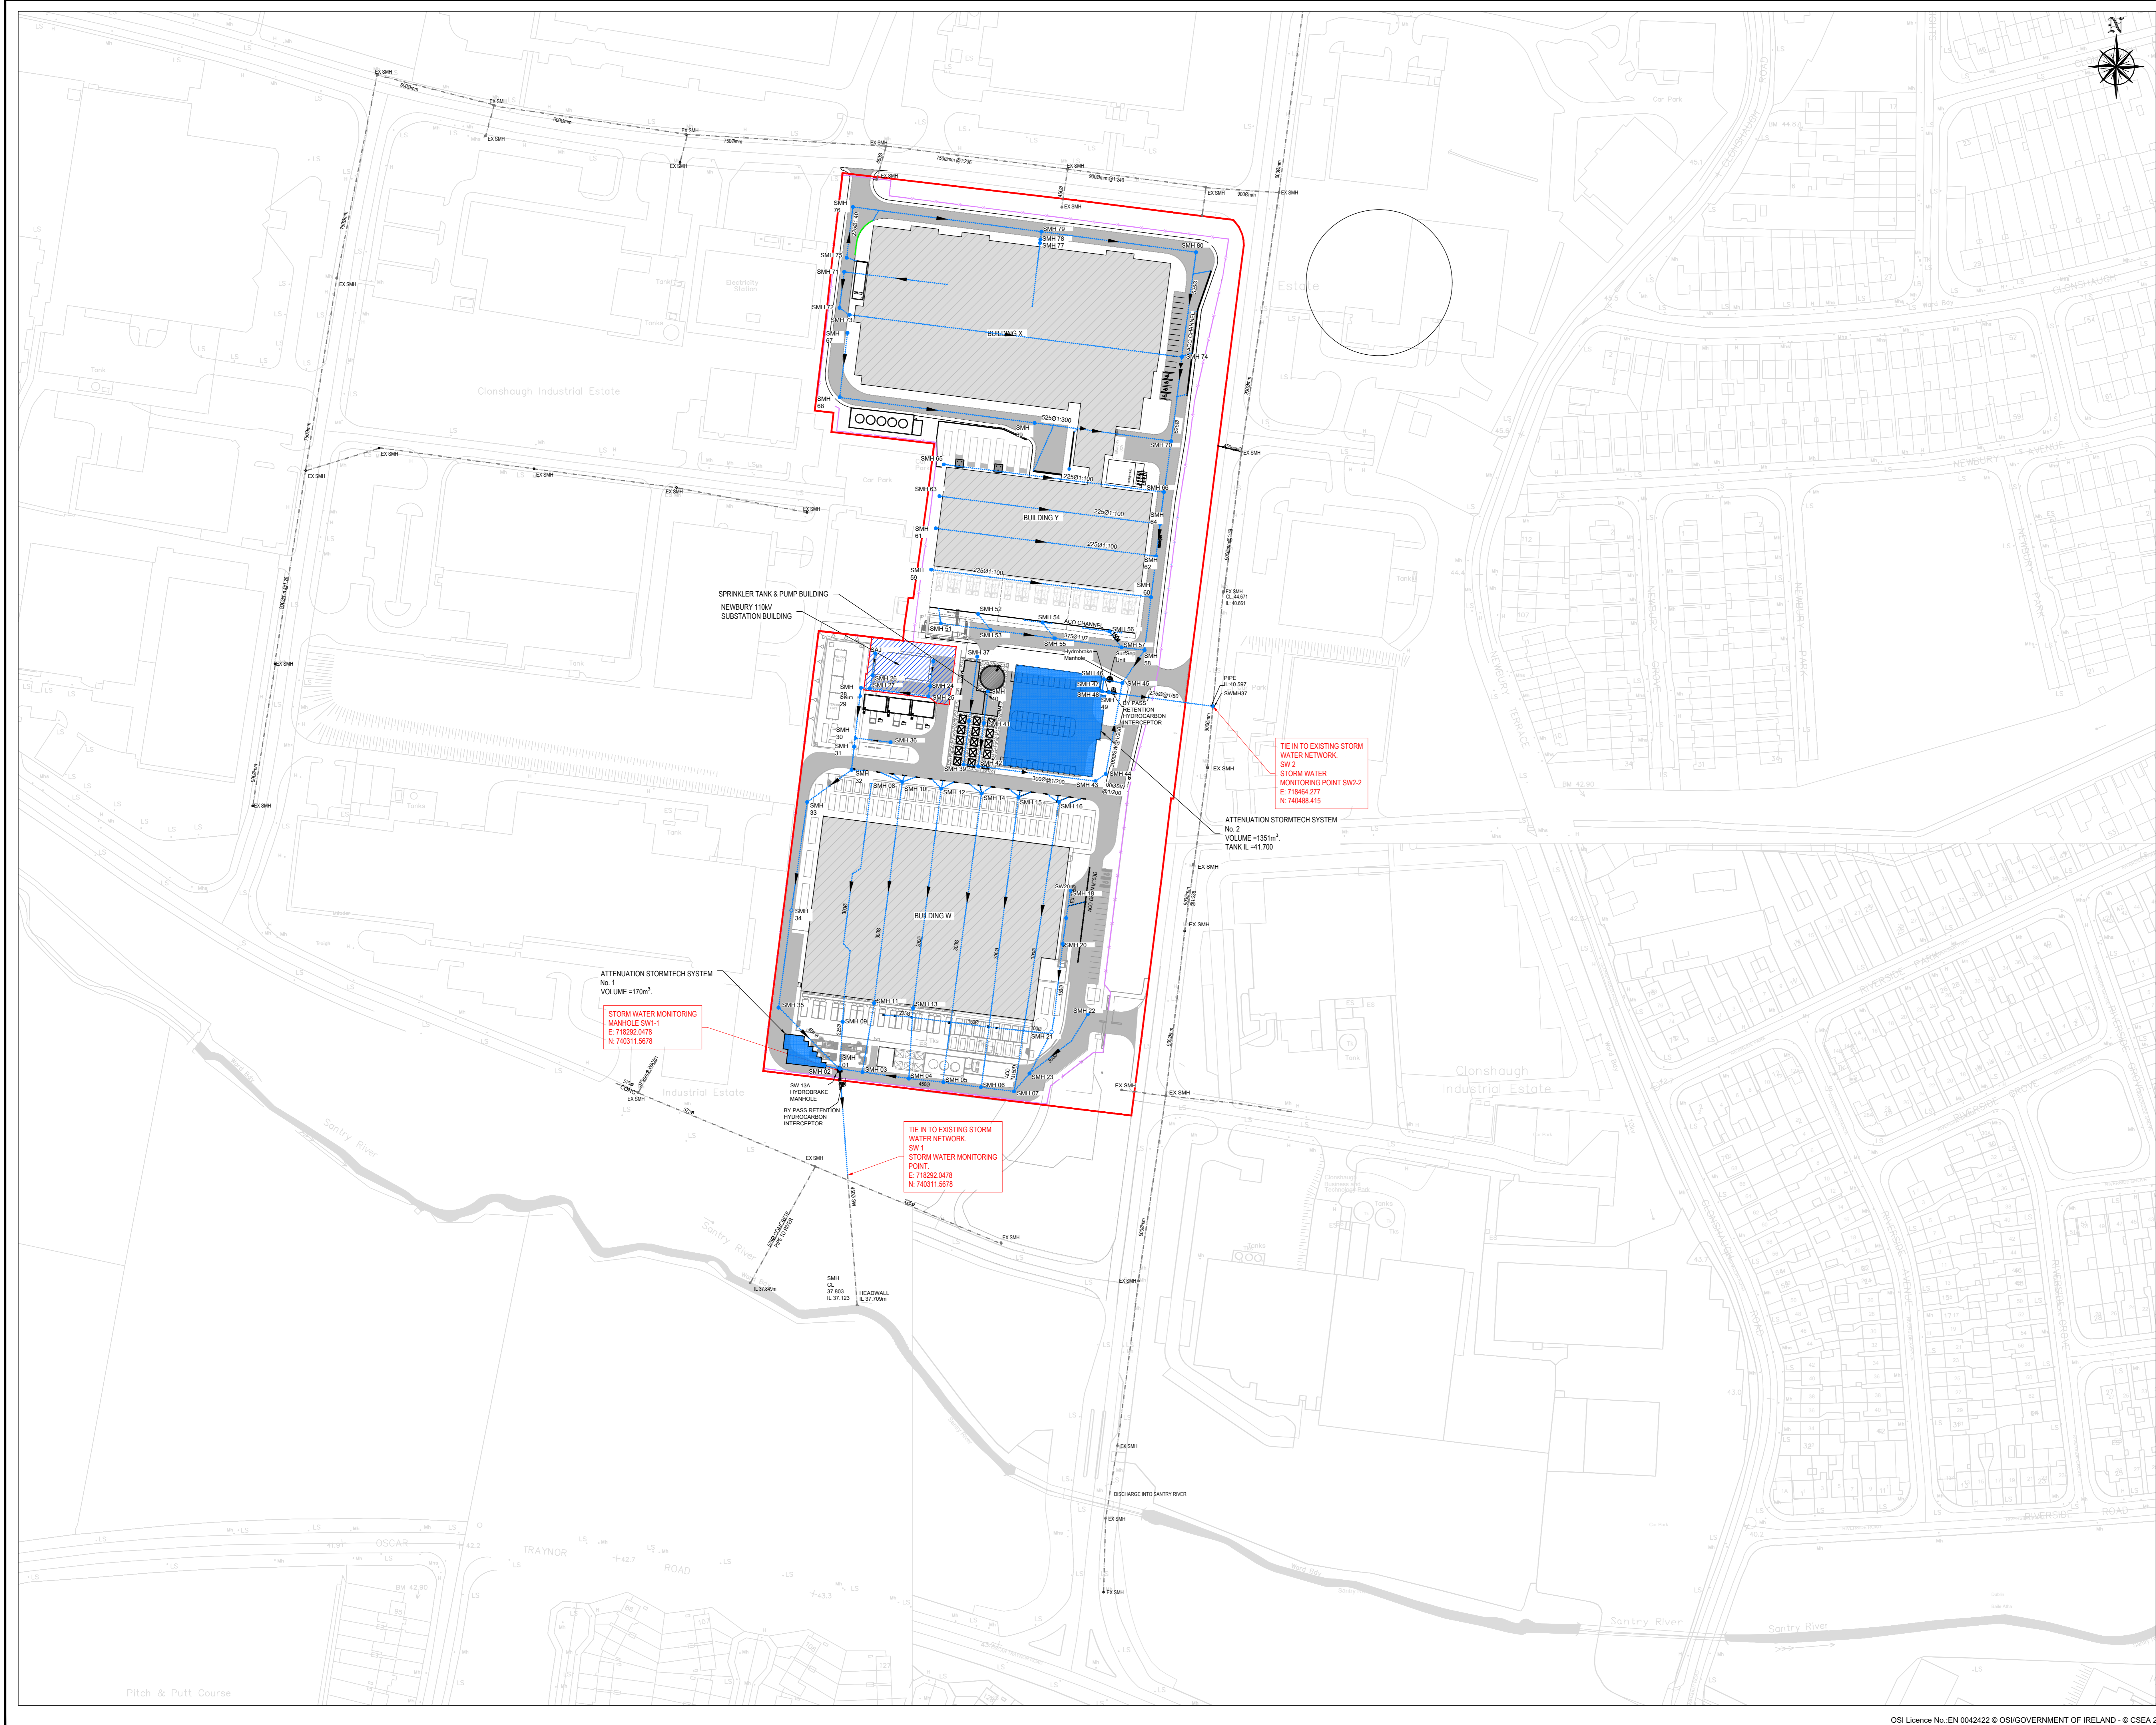

- LEGEND**
- SITE BOUNDARY
 - DATA CENTRE BUILDING
 - CAMPUS ROADS
 - NEWBURY 110KV SUB STATION
 - CAMPUS SECURITY FENCE
 - ATTENUATION TANK SYSTEM
 - CAMPUS SW NETWORK
 - EXISTING SW NETWORK



NOTE:
DRAWINGS ARE NOT TO BE SCALE
DRAWINGS ARE FOR THE PROPOSED EPA LICENCE
NOT FOR CONSTRUCTION

Rev	Description	Drawn	Checked	Date
C02	EPA-ISSUE	DM	PM	03.03.2022
C01	EPA-ISSUE	DM	PM	00.03.2022
P01	FOR COMMENT	DM	PM	22.03.2022

Clifton Scannell Emerson Associates
 Consulting Engineers,
 3rd Floor The Heights,
 Bakers Point, Pottery Road,
 Don Lagranagh, Co. Dublin,
 Ireland. D18 WV2Z
 T: +353 1 288 5000
 F: +353 1 283 3466
 E: info@cses.ie
 W: www.cses.ie

ADSIL

Client: **DATA CENTRE CLONSHAUGH BUSINESS & TECHNOLOGY PARK SURFACE WATER LAYOUT PLAN**

Project: **DATA CENTRE CLONSHAUGH BUSINESS & TECHNOLOGY PARK SURFACE WATER LAYOUT PLAN**

Drawn By: **DM** Date: **MARCH 2022** **21_123**

Checked By: **PM** Scale: **1:1000 @ A0** **CSEA Job No.**

Project Code	Originator	Zone	Phase	Level	Type	Role	Draw. No.
21_123F - CSE - 00 - XX - DR - C - 1100							

S2 FOR INFORMATION
 Status Code: S2 Subcategory Description: FOR INFORMATION

C01 EPA-LICENCE
 Revision: C01 Project Status: EPA-LICENCE