


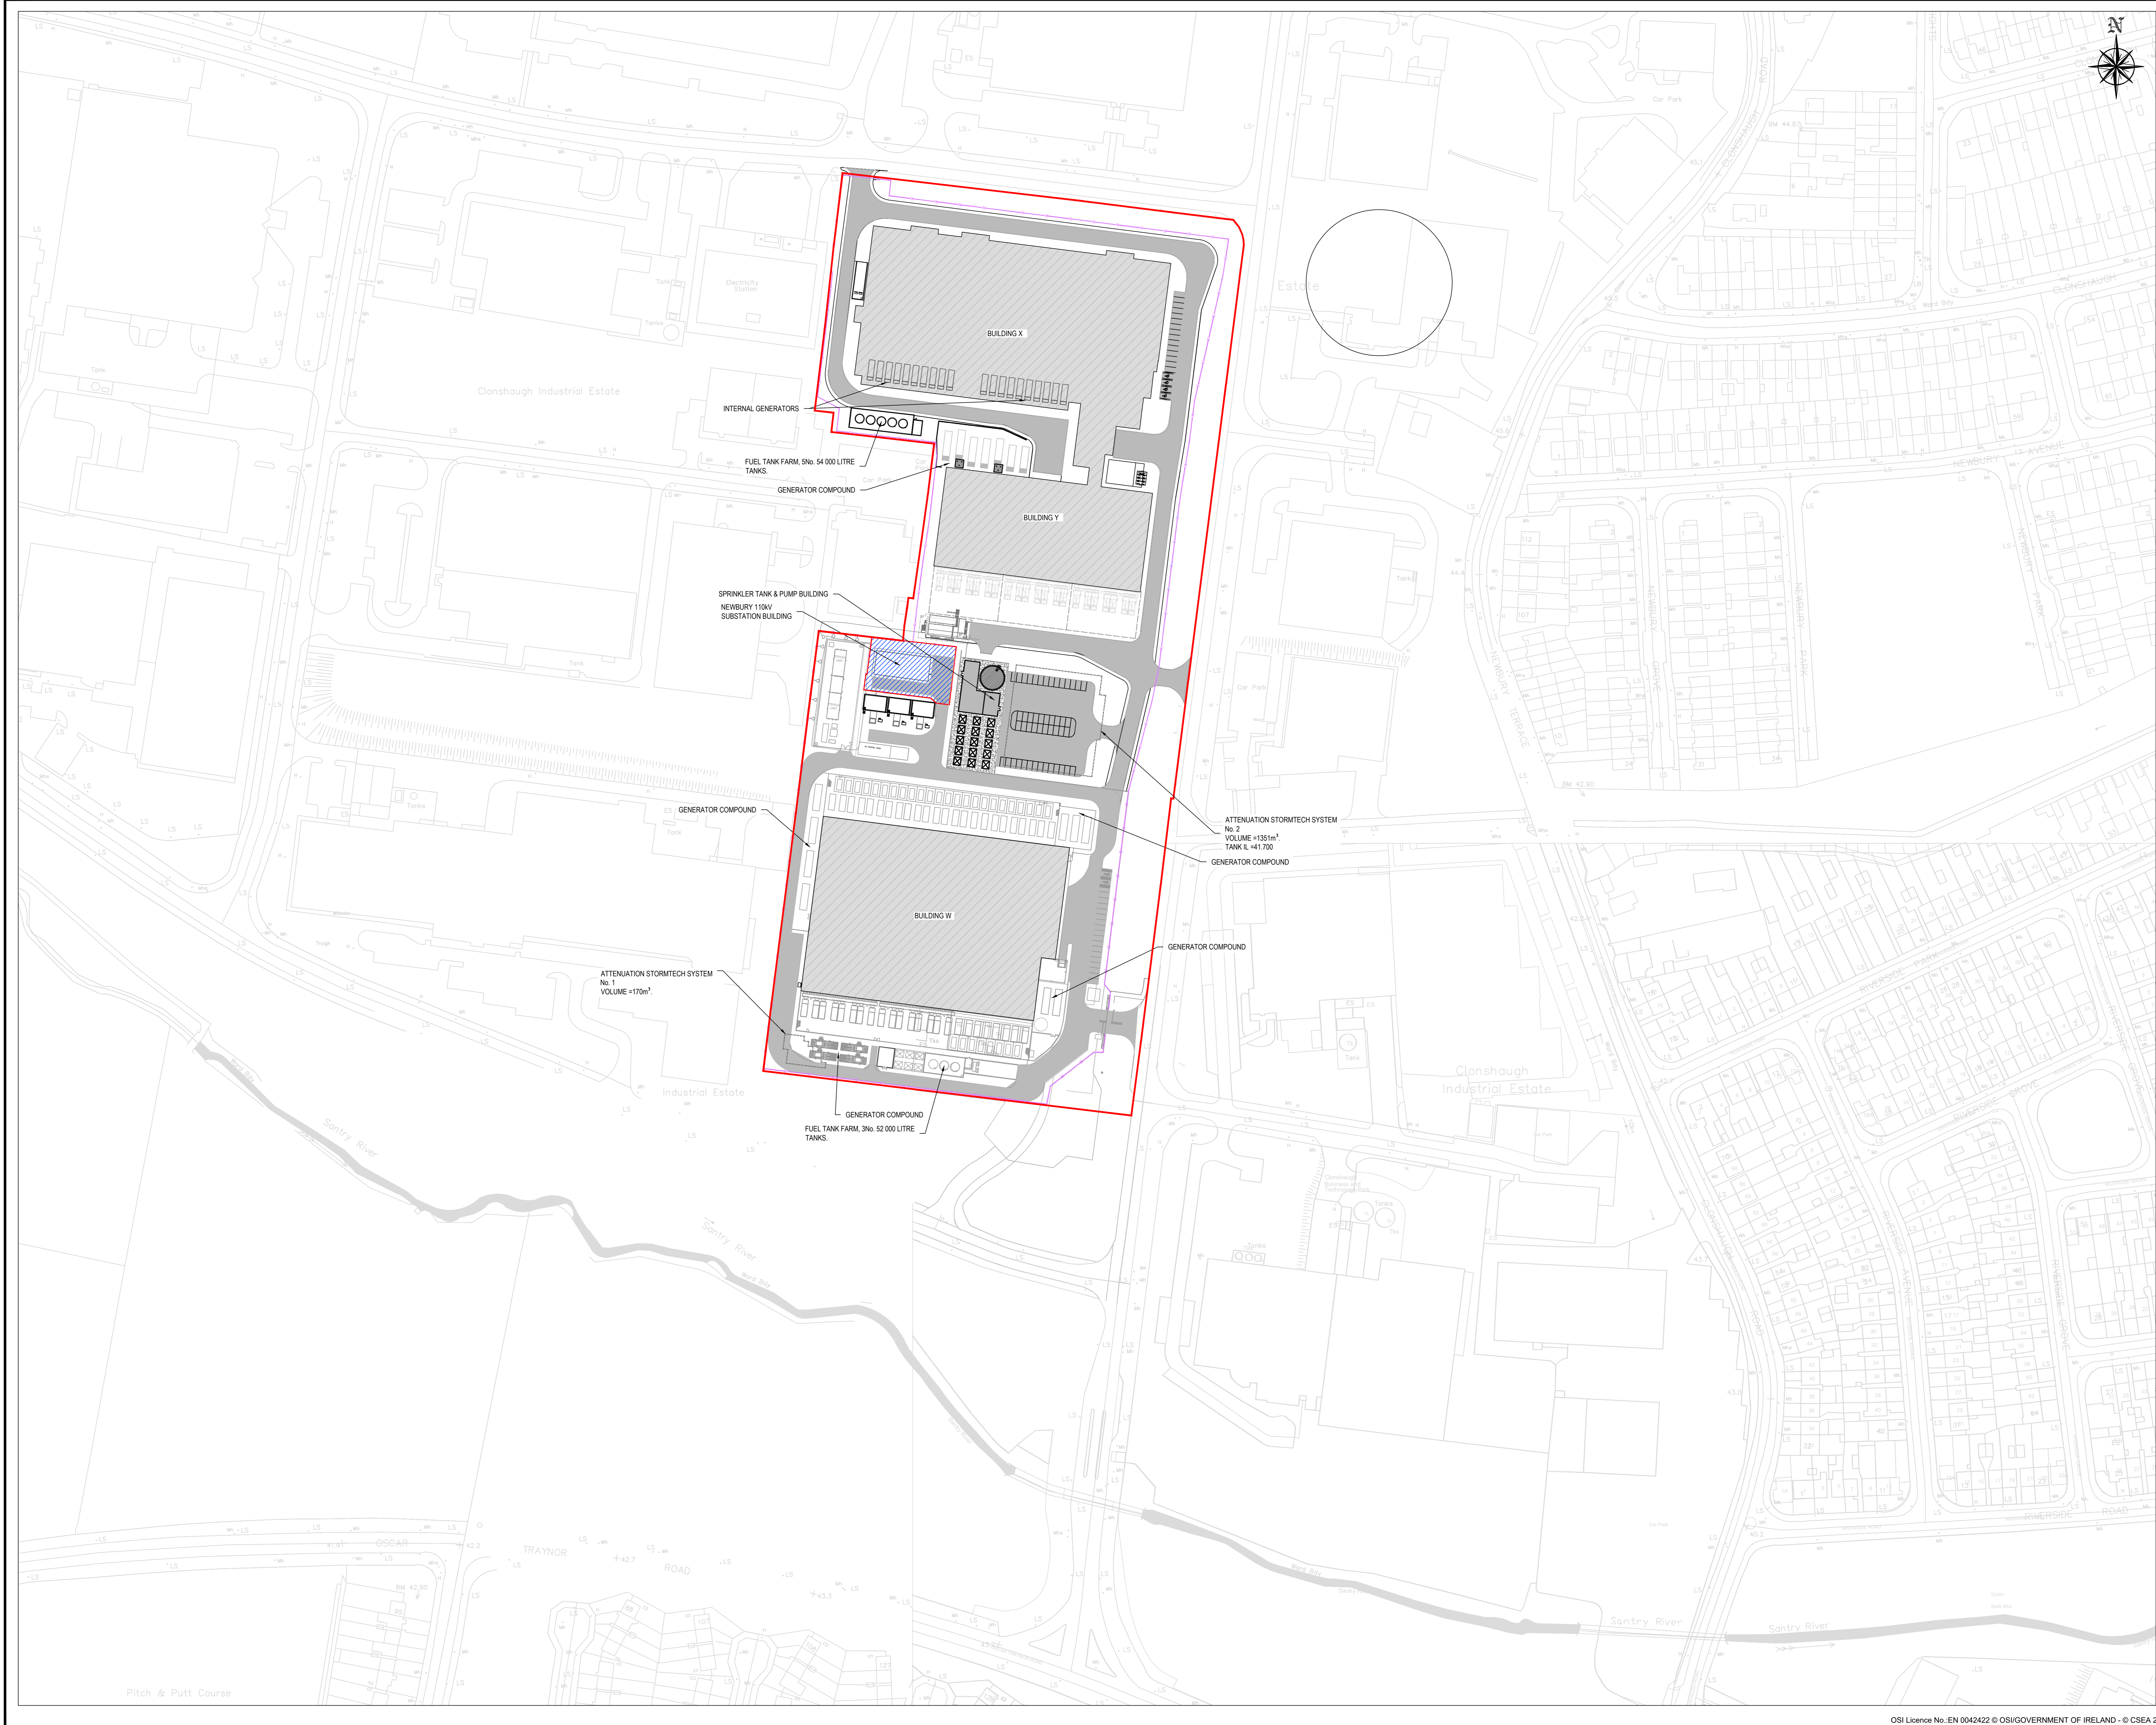

- LEGEND**
- SITE BOUNDARY
 - DATA CENTRE BUILDING
 - CAMPUS ROADS
 - NEWBURY 110KV SUB STATION
 - CAMPUS SECURITY FENCE



NOTE:
DRAWINGS ARE NOT TO BE SCALE
DRAWINGS ARE FOR THE PROPOSED EPA LICENCE
NOT FOR CONSTRUCTION

Rev	Description	Drawn	Checked	Date
C02	EPA-ISSUE	DM	PM	03.03.2023
C01	EPA-ISSUE	DM	PM	00.03.2022
P01	FOR COMMENT	DM	PM	15.03.2022

Clifton Scannell Emerson Associates
Clifton Scannell Emerson Associates Limited
 Consulting Engineers,
 3rd Floor The Heights,
 Bakers Point, Pottery Road,
 Don Lagranagh, Co. Dublin,
 Ireland. d04 0028

ADSIL

Client: **DATA CENTRE CLONSHAUGH BUSINESS & TECHNOLOGY PARK**

Project: **SITE LAYOUT PLAN**

Drawn By: **DM** Date: **MARCH 2022** **21_123**

Checked By: **PM** Scale: **1:1000 @ A0** **CSEA Job No.**

Project Code	Originator	Zone	Phase	Level	Type	Role	Des. No.
21_123F	CSE	00	XX	DR	C	0002	

S2 FOR INFORMATION
Status Code Subcategory Description

C01 EPA-LICENCE
Revision Project Status