


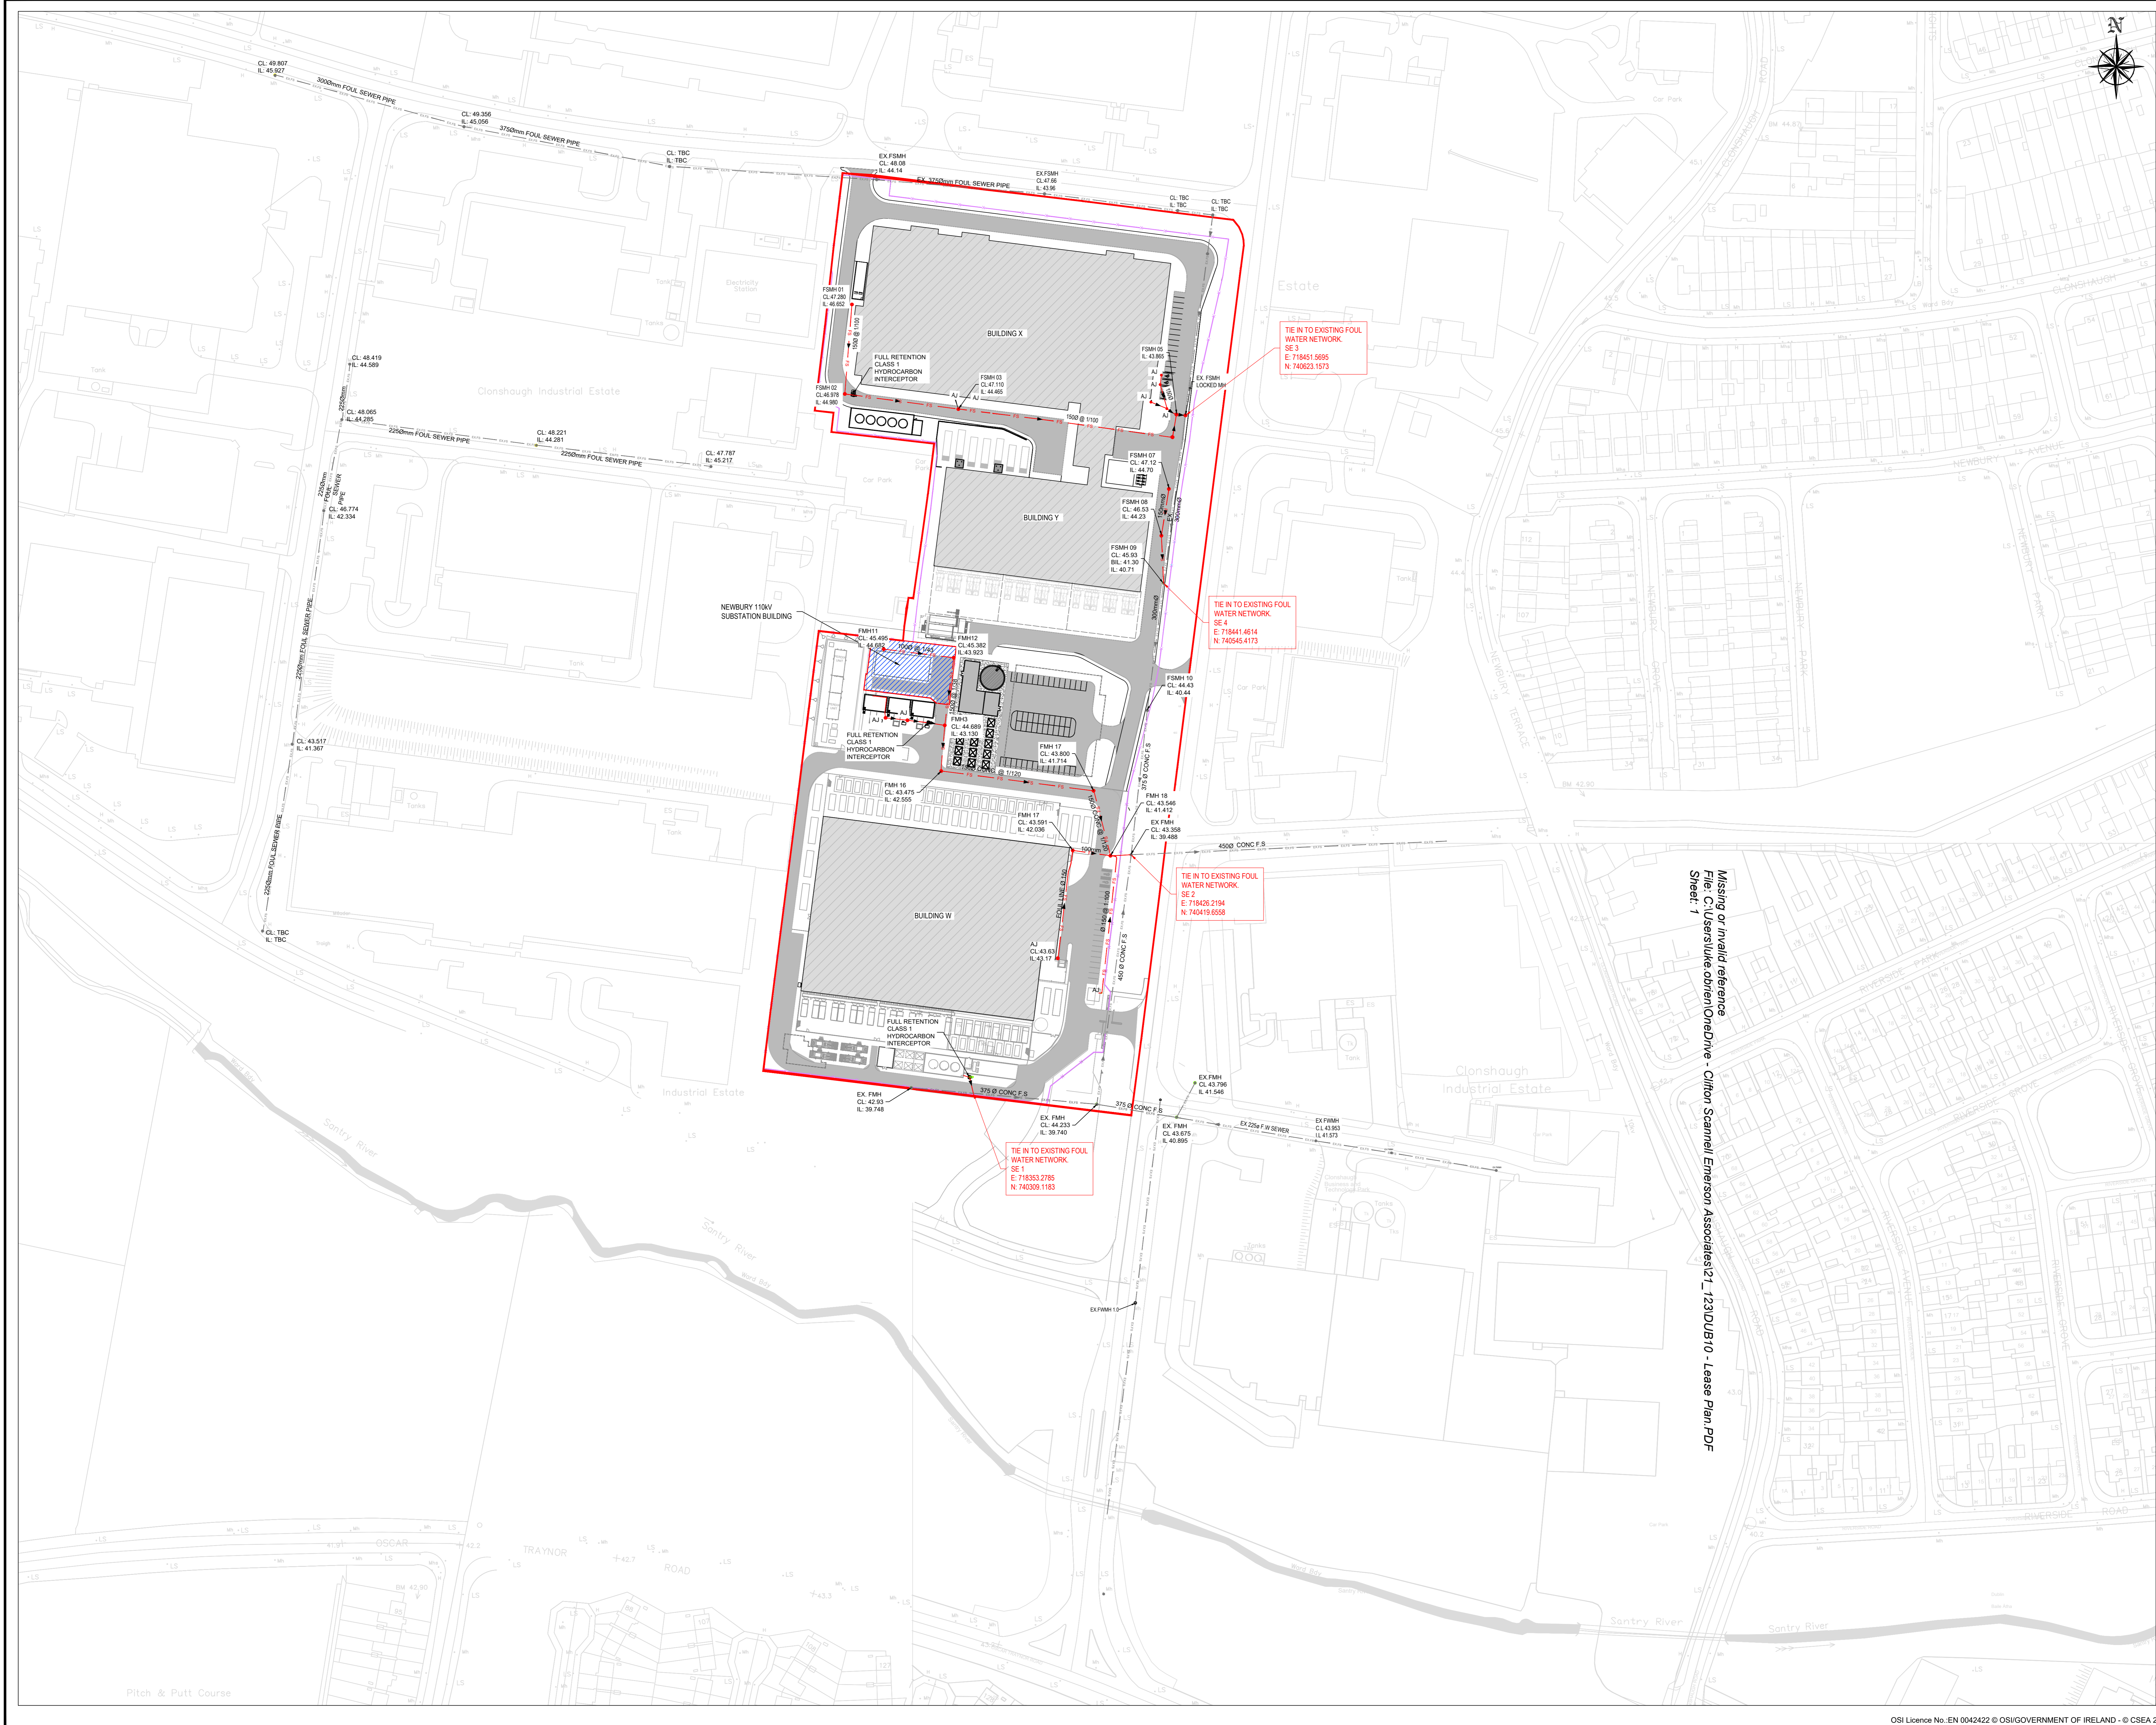

- LEGEND**
- SITE BOUNDARY
 - ▨ DATA CENTRE BUILDING
 - ▭ CAMPUS ROADS
 - ▨ NEWBURY 110KV SUB STATION
 - ▭ CAMPUS SECURITY FENCE
 - FW NEWBURY 110KV SUB STATION
 - FW EXISTING FW NETWORK



Missing or invalid reference File C:\Users\jstue\OneDrive - Clifton Scannell Emerson Associates\71_123\UB10 - Lease Plan.PDF Sheet 1

NOTE: DRAWINGS ARE NOT TO BE SCALE DRAWINGS ARE FOR THE PROPOSED EPA LICENCE NOT FOR CONSTRUCTION

Rev	Description	Drawn	Checked	Date
C02	EPA-ISSUE	DM	PM	03.03.2023
C01	EPA-ISSUE	DM	PM	00.03.2022
P01	FOR COMMENT	DM	PM	22.03.2022

Clifton Scannell Emerson Associates
 Consulting Engineers,
 3rd Floor The Heights,
 Bakers Point, Pottery Road,
 Don Lagranagh, Co. Dublin,
 Ireland. D18 V1K2
 T: +353 1 288 5000
 F: +353 1 283 3466
 E: info@cseni.ie
 W: www.cseni.ie

Client		DATA CENTRE CLONSHAUGH BUSINESS & TECHNOLOGY PARK	
Project		FOUL WATER LAYOUT PLAN	
Drawn By	DM	Date	MARCH 2022
Checked By	PM	Scale	1:1000 @ A0
Project Code	21_123F - CSE - 00 - XX - DR - C - 1200	Originator	ESBA Job No.
Status Code	S2 FOR INFORMATION	Submittal Description	
Revision	C01 EPA-LICENCE	Project Status	