


NOTE: CONFIDENTIAL, NO THIRD PARTY DISCLOSURE ALLOWED.
 All rights reserved.
 © J.B. Barry and Partners
 T.J. O'Connor and Associates
 Royal Haskoning DHV 2014

1. All levels are in metres and relate to O.S. Datum MALIN.
 2. This drawing is reproduced from digital maps:
 O.S. MAPS - Scale 1:2,500
 O.S. MAPS - Scale 1:1,000
 Discovery Series - Scale 1:50,000
 3. All Maps are referenced to IRISH NATIONAL GRID (I.T.M.)
 4. Reproduced from the Ordnance Survey of Ireland by Permission of the Government. License No. 3-3-34.

INDICATIVE LAYOUT PLAN
 Scale 1:500

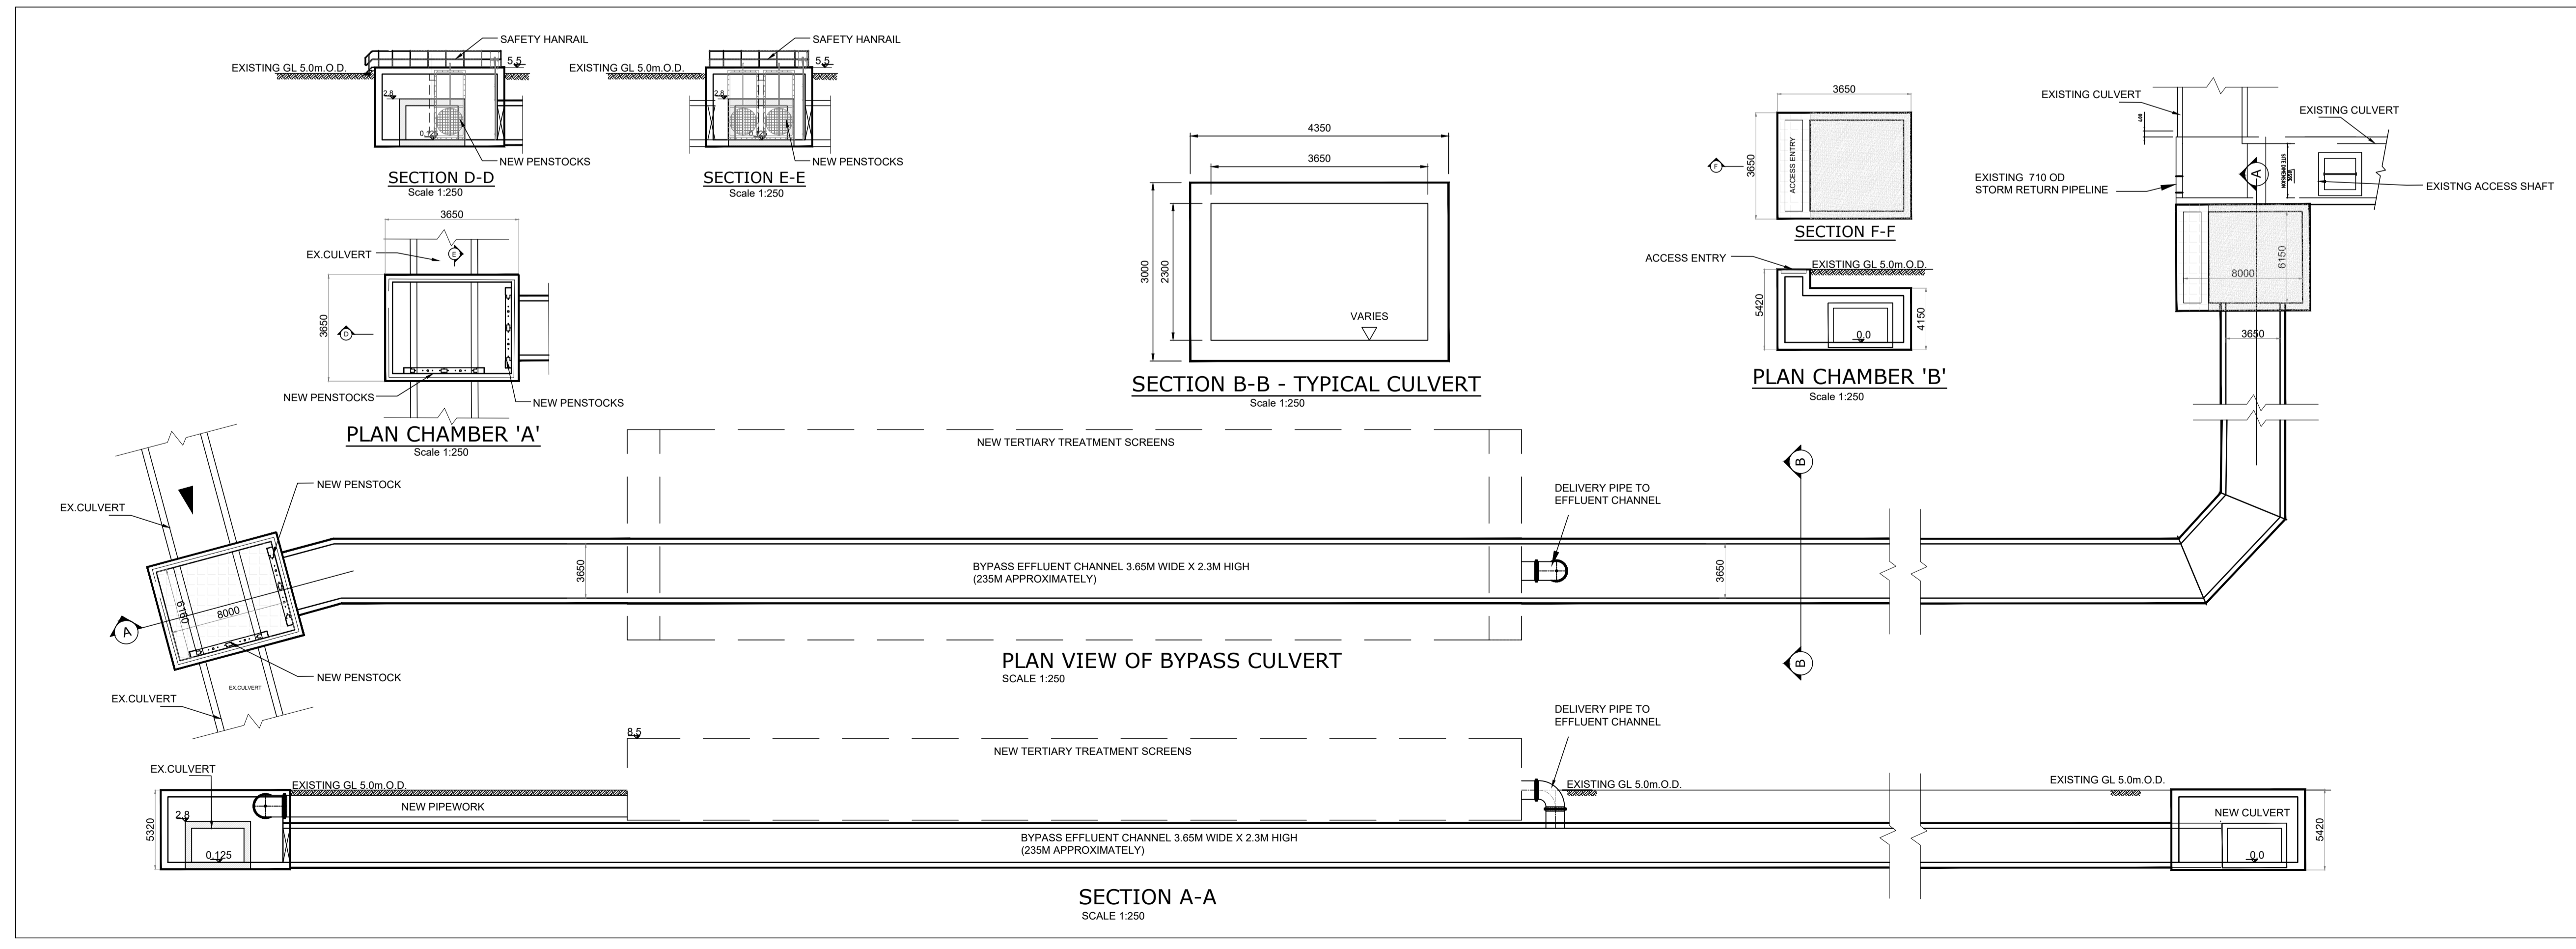

Rev.	Date	Drawn	Checked	Approved	Description
0	JUNE 2018	LA	MH	MH	PLANNING APPLICATION

Client:

UISCE EIREANN : IRISH WATER
 Colwill House
 24-26 Talbot St
 Dublin 1
 Tel: 1890 278 278
 Int: +353-1-707 2828
 email: info@water.ie
 Web: www.water.ie

Scheme:
 RINGSEND WASTEWATER TREATMENT PLANT UPGRADE PROJECT

Component:
 RINGSEND WASTEWATER TREATMENT PLANT UPGRADE PROJECT

TJ O'Connor & Associates
 Corrig Road,
 Sandyford
 Dublin 18, Ireland
 Tel: +353-1-2952321
 email: tjoc@iol.ie
 Web: www.tjoc.ie

TJ O'CONNOR & ASSOCIATES
 CONSULTING ENGINEERS

J. B. Barry and Partners
 Classon House
 Dundrum Business Park
 Dundrum Road
 Dublin 14
 Tel: +353-1-485 1400
 email: info@jbbarry.ie
 Web: www.jbbarry.ie

J. B. Barry and Partners

Royal HaskoningDHV
 PO Box 1132
 3800 BC Amersfoort
 The Netherlands
 Tel: +31-88-3482000
 email: info@rhdhv.com
 Web: www.royalhaskoningdhv.com

Royal HaskoningDHV
 Enhancing Society Together

Drawn By:	Checked By:	Approved By:	Date:
LA	MH	MH	JAN.2018

Client Project Ref: IW-RGD/10000308
 Project Stage:

Internal Project Ref: Ring01/JBB-Y14701/TJOC-14040/RHDHV-BB4342 @A1

Drawing Title:
EFFLUENT FINE SCREENS AND BYPASS CULVERT INDICATIVE PLAN AND LOCATION

Scales:	AS SHOWN
Drawing No.:	Y15710-PL-957
Rev:	0