


Sight Distance 3.0x 50m


Dwelling House

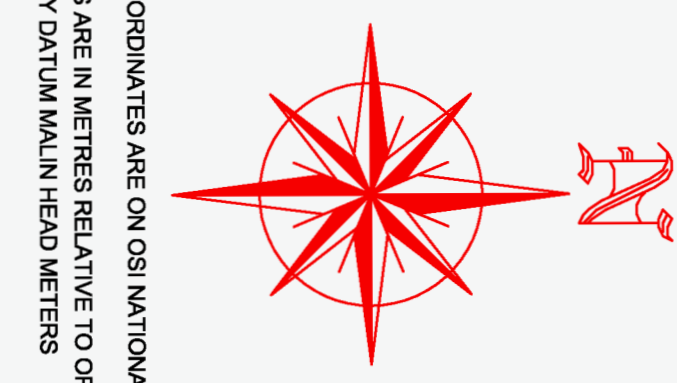

ALL COORDINATES ARE ON OS1 NATIONAL GRID TM  
LEVELS ARE IN METRES RELATIVE TO ORDNANCE  
SURVEY DATUM MALIN HEAD METERS

- Site Boundary
- Foul Water water in Majenta
- Existing Soiled water and Soak Area in Blue
- Proposed Aco Channel to collect Yard Waters
- Diversion Chamber Clean yard water to soak area
- Soiled yard water to Underground Tank
- Existing Poultry House
- Neighbouring Property/s/Sheeds/Garages
- Existing Concrete Apron
- Under Ground Tank

Sight Distance 3.0x 50m

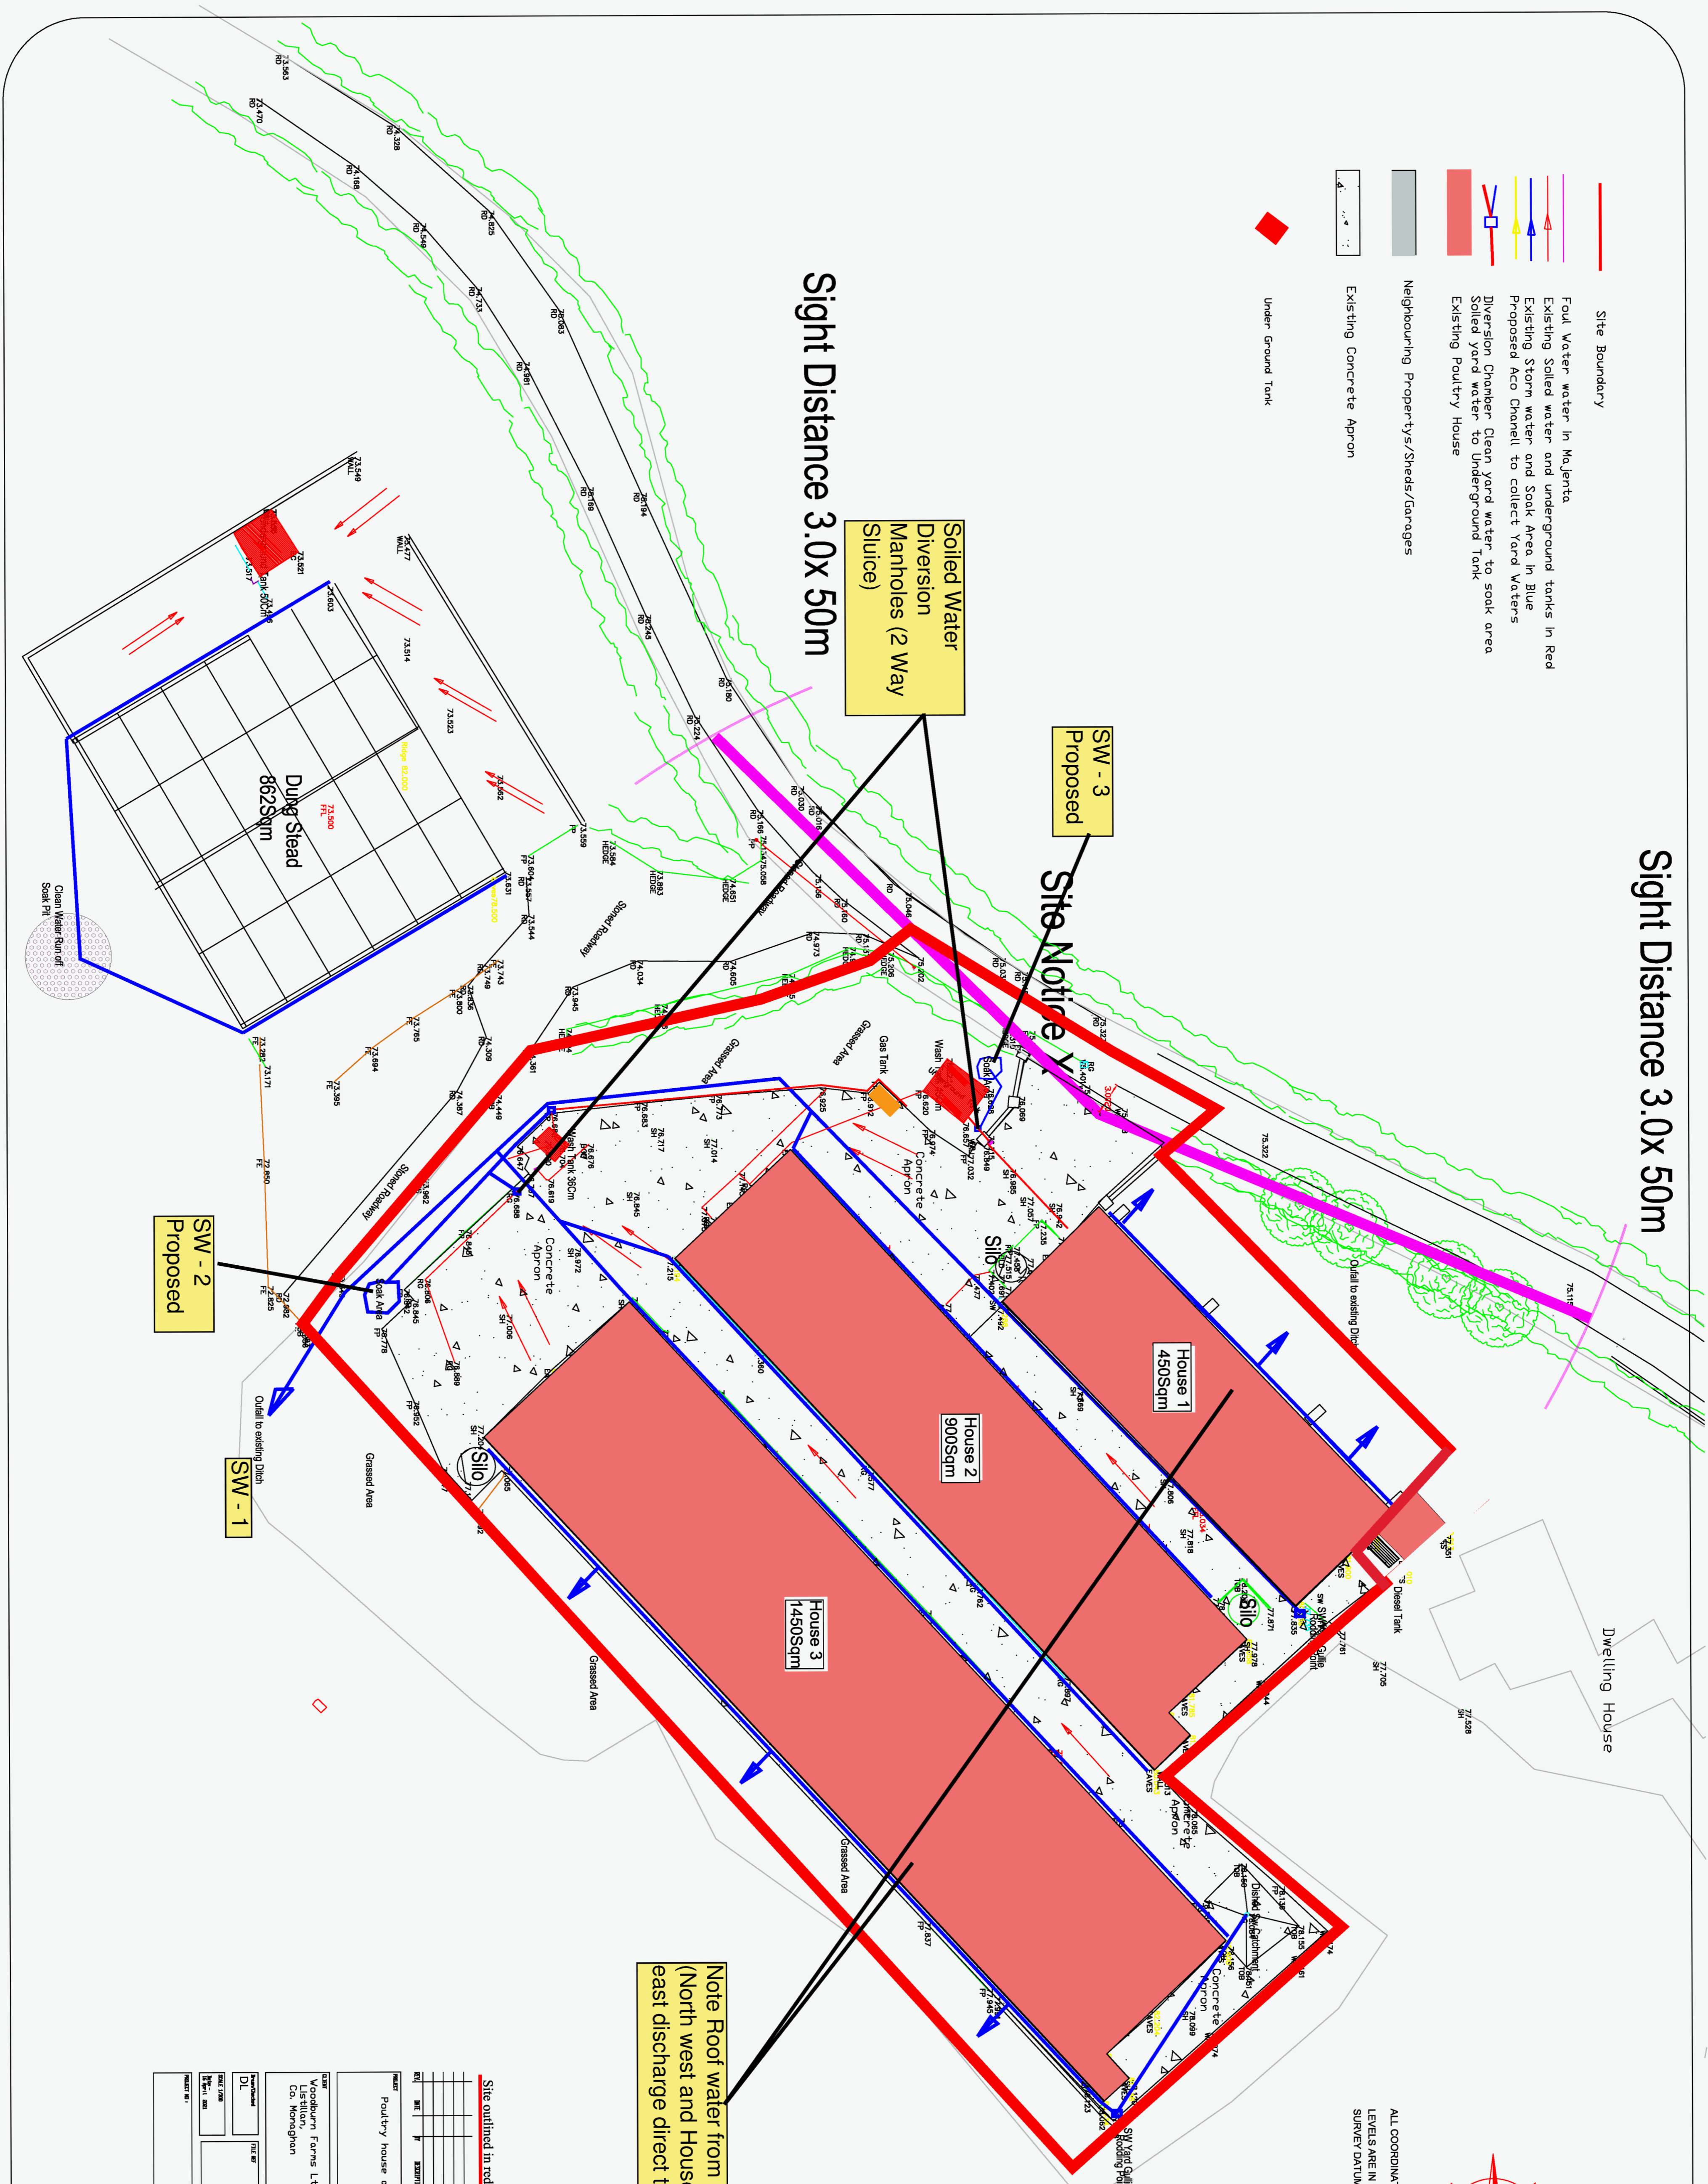

Soiled Water  
Diversion  
Manholes (2 Way  
Sluice)

SW - 3  
Proposed

SW - 2  
Proposed

SW - 1  
Proposed

Note Roof water from House 1  
(North west and House 3 south  
east discharge direct to ground.

<u>Site outlined in red 1.8 Ac</u>			
NO	REV	DESCRIPTION	DATE
Project		Poultry house and ancillary structures	
Client		Vocoburn Farms Ltd	
Designed by		Planning Drawings Co Monaghan	
Drawn by		Proposed Site Layout	
Checked by		Checked by	
Scale		Scale	
Date		Date	
Author		Author	
Approved by		Approved by	