
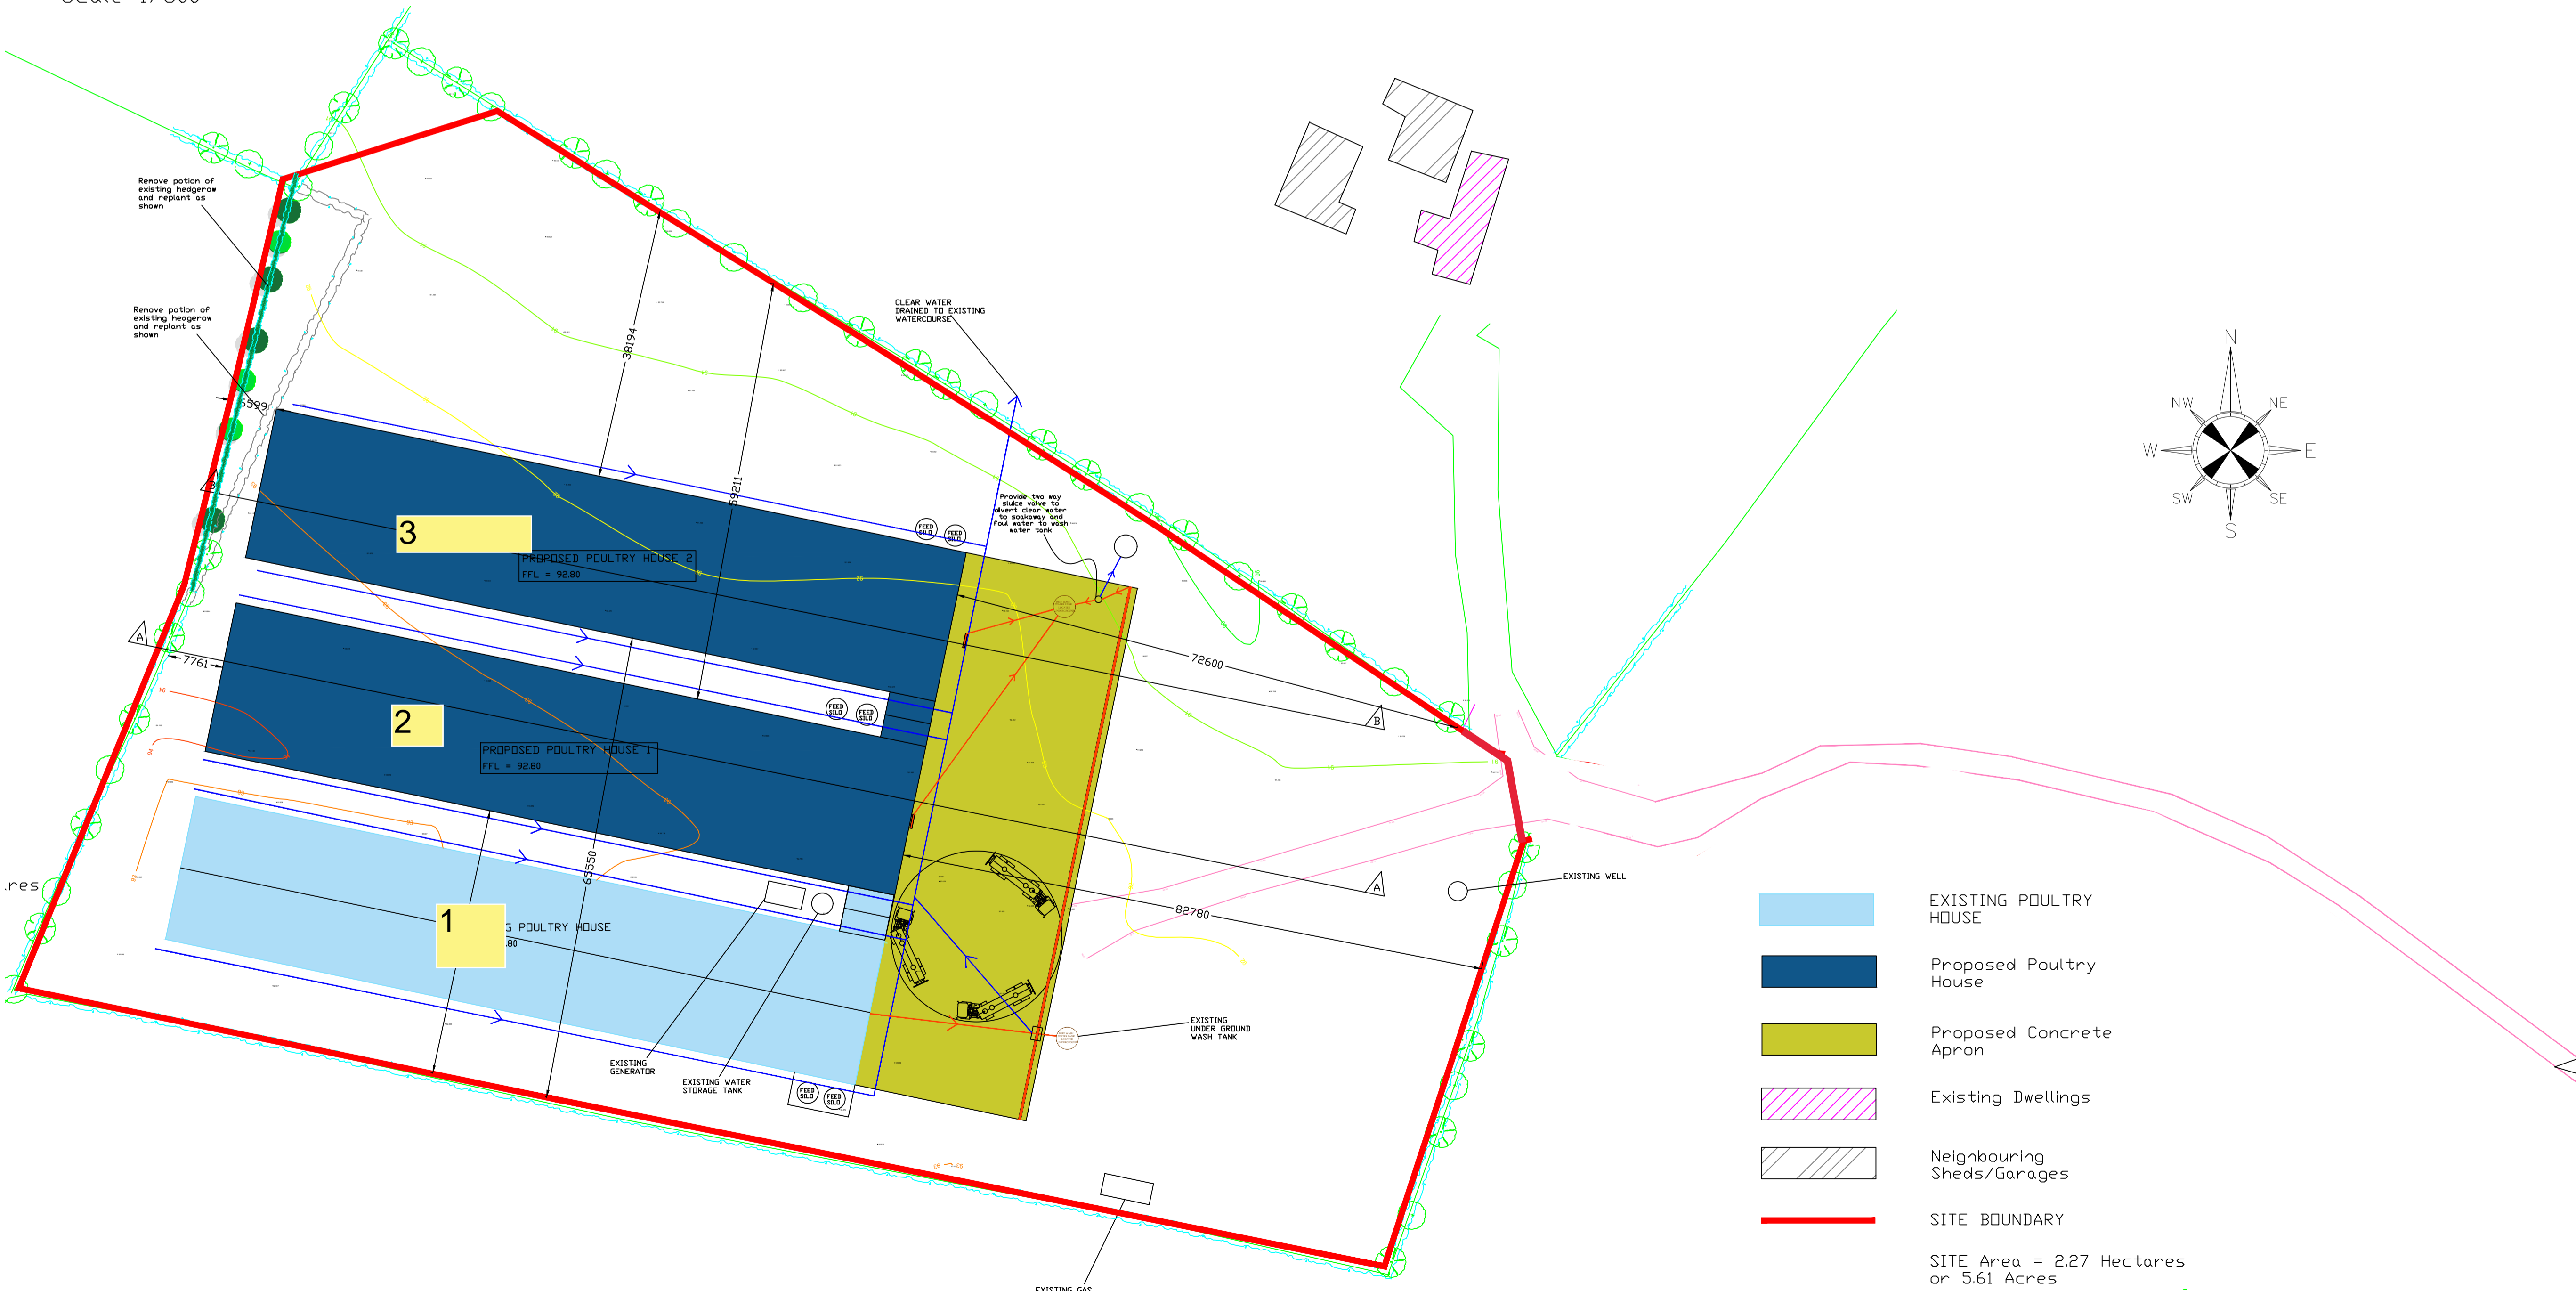
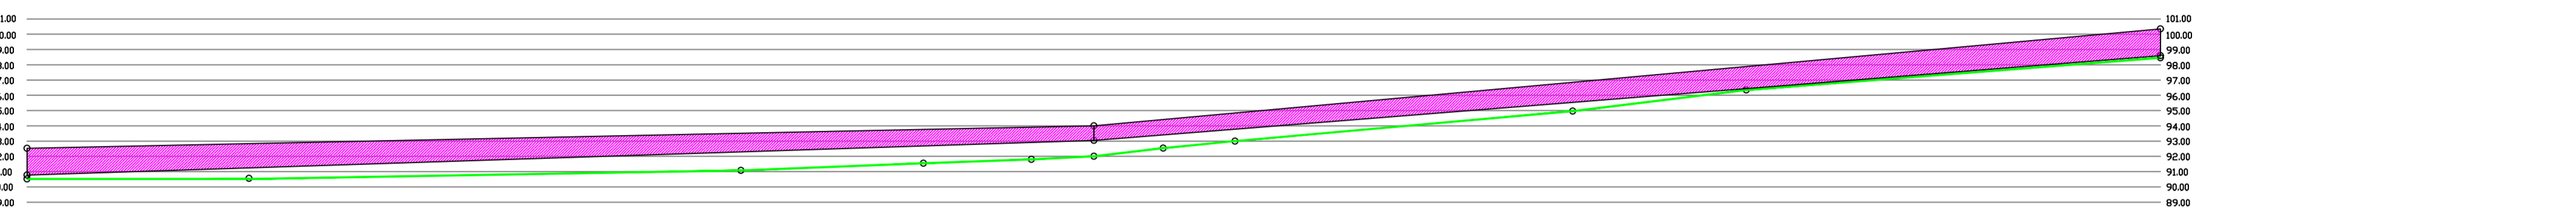
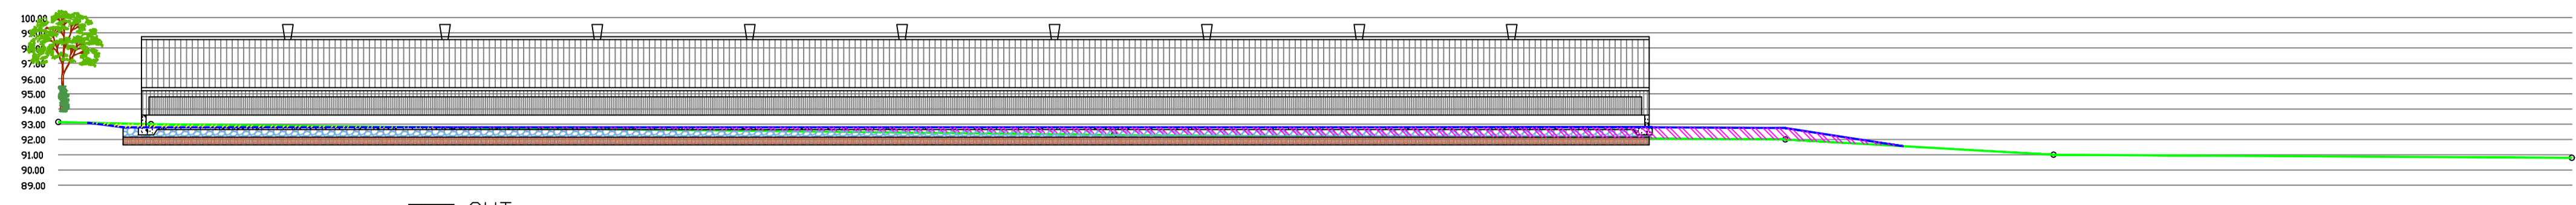


NOTES:  
 1. All levels are relative to Ordnance Datum Malin Head  
 2. 50m sq grid relative to Irish Transverse Mercator Co-ordinate reference system  
 3. Contours are at .25m intervals

LINE TYPE LEGEND			
Box	Electricity Pole	Electricity Box	Free Station
Downpipe	Gate	Fire Hydrant	Inspection Cover
Electricity Pole	Gas Valve	Invert Level	Lamp Post
Gully	Gas Cover	Manhole	Manhole
Gas Valve	Finished Floor Level	OPORT	Post
Manhole Cover	Electricity Cover	Pillar	Telegraph pole
Ridge	Spot Level	Telecom Cover	Tree
Sign	Water Meter		

LINE TYPE LEGEND			
Boundary	Surface Change		
Building	Step		
Bank Top	Vegetation Line		
Bank Bottom	Verge		
Channel	Telecom Cover		
Fence	Wall		
Kerb	Railing		
Path	Verge		
Overhead Electricity Line	Road Edge		

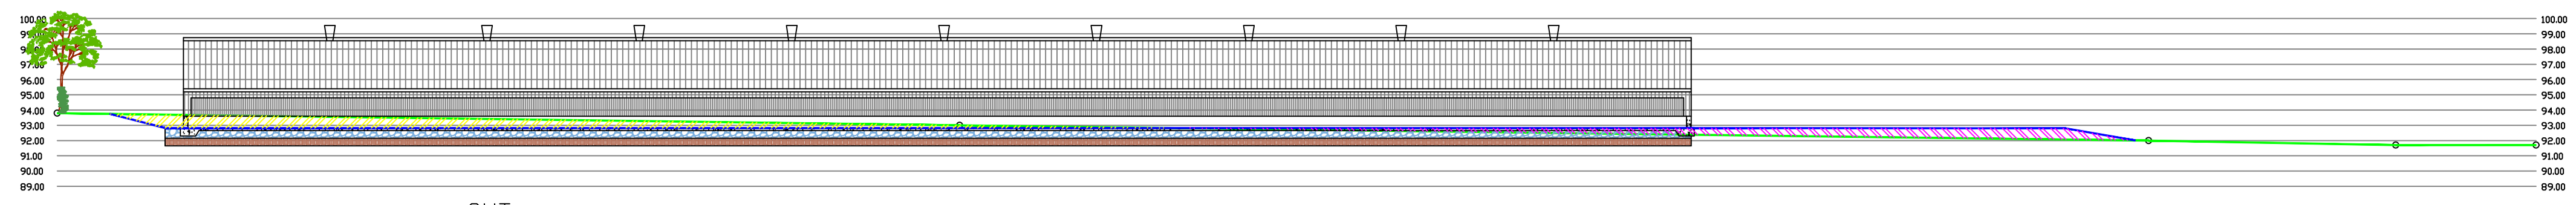

- EXISTING POULTRY HOUSE
  - Proposed Poultry House
  - Proposed Concrete Apron
  - Existing Dwellings
  - Neighbouring Sheds/Garages
  - SITE BOUNDARY
- SITE Area = 2.27 Hectares or 5.61 Acres

Market Square, Castleblayney, Monaghan, Ireland  
 Tel: 042 9740671 Mobile: 087 6640932 / 087 7633025  
 Website: www.horizon-group.ie

Client:  
**Killian Smith**

Professional:  
**CLW Environmental**

Project Title:  
**Proposed Poultry Houses**

Drawn: TD	Dwg No: 01/001
Scale: 1/500	Date: 23/10/20