


THIS DRAWING IS FOR PLANNING PERMISSION ONLY AND DOES NOT CONTAIN SUFFICIENT INFORMATION FOR THE CONSTRUCTION OF THE PROPOSED STRUCTURE. ALL WORKS ON THE ADJOINING PROPERTIES AND COMMON BOUNDARIES TO BE AGREED WITH ADJOINING OWNERS BEFORE THE WORK COMMENCES.

Individual Pipework Integrity Inspection Points connected to site inspection point.

Copyright information contained on this print is the Intellectual Property of Nutrient Recovery Group Generate Electricity Ltd (NRGE). No reproduction without the expressed permission of NRGE.

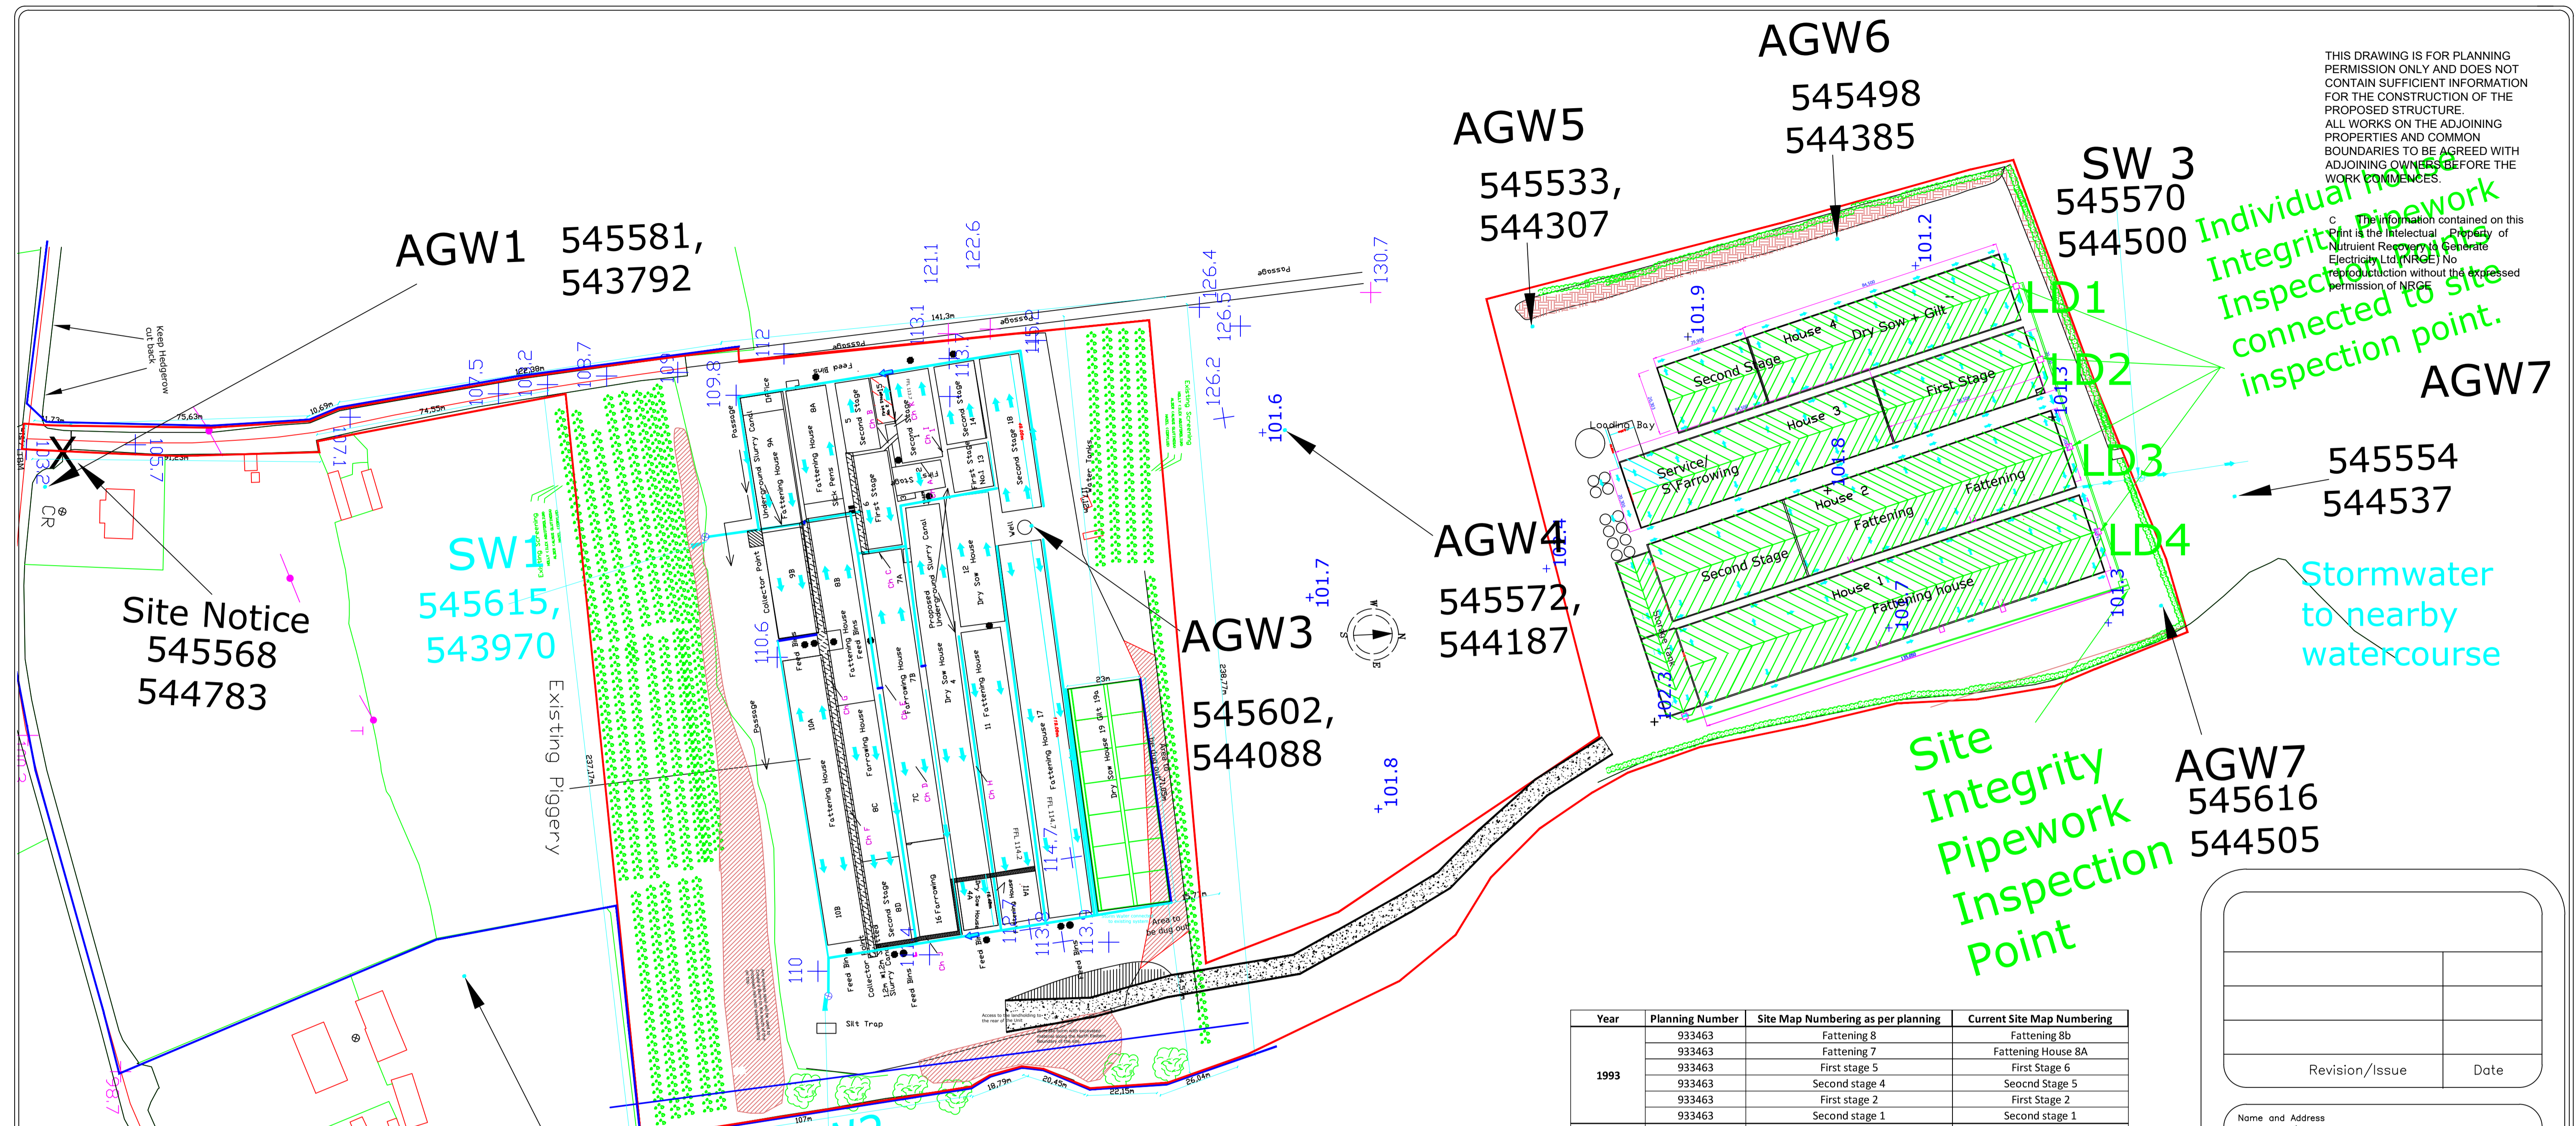

Site Notice  
545568  
544783

SW1  
545615,  
543970

AGW2  
545734,  
543912

SW2  
545731,  
544061

AGW3  
545602,  
544088

AGW4  
545572,  
544187

AGW5  
545533,  
544307

AGW6  
545498  
544385

SW 3  
545570  
544500

AGW7  
545616  
544505

545554  
544537

Stormwater  
to nearby  
watercourse

Site  
Integrity  
Pipework  
Inspection  
Point

| Year  | Planning Number | Site Map Numbering as per planning | Current Site Map Numbering  |
|---|-----------------|------------------------------------|-----------------------------|
| 1993  | 933463          | Fattening 8                        | Fattening 8b                |
|   | 933463          | Fattening 7                        | Fattening House 8A          |
|   | 933463          | First stage 5                      | First Stage 6               |
|   | 933463          | Second stage 4                     | Second Stage 5              |
|   | 933463          | First stage 2                      | First Stage 2               |
|   | 933463          | Second stage 1                     | Second stage 1              |
| 2001  | 15334           | Fattening House 10 (retention)     | Fattening House 10a and 10b |
|   | 15334           | Fattening House 9 (retention)      | Fattening House 9B          |
|   | 15334           | Fattening House (retention)        | Fattening House 9a          |
|   | 15334           | Second stage 9 (retention)         | Second stage 8D             |
|   | 15334           | Fattening House (retention)        | Farrowing 8C                |
| 2003  | 3647            | Dry sow 3 (retention)              | Farrowing 7c                |
|   | 3647            | 16                                 | Farrowing 7b                |
|   | 3647            | First Stage 15                     | Farrowing 7a                |
|   | 3647            | Finishing House 11                 | Dry sow 4                   |
|   | 3647            | Dry Sow 12                         | Farrowing 16                |
|   | 3647            | First stage 13                     | First Stage 15              |
| 2005  | 56575           | Second Stage 14                    | Finishing House 11          |
|   | 56575           | House 4A                           | Dry Sow 12                  |
|   | 56575           | House 11A                          | First Stage 13              |
|   | 56575           | House 17                           | Second Stage 14             |
| 2011  | 1156            | House 18                           | Dry sow 4A                  |
|   | 1156            | Dry Sow House 19                   | Finishing House 11A         |
| 2009<br>planning/<br>2014<br>Extension of<br>Duration | 9896/14493      | New Unit Top of Hill               | Fattening House 17          |
|   | 9896/14493      | Dry sow 1                          | Second Stage 18             |
|   | 9896/14493      | Service House                      | Dry Sow House 19            |
|   | 9896/14493      | Dry sow 2                          | Gilt 19a                    |
|   | 9896/14493      | Service House                      | Fattening                   |
|   | 9896/14493      | Weaner 5                           | Second Stage                |
|   | 9896/14493      | Farrowing 3                        | Fattening                   |
|   | 9896/14493      | Weaner 6                           | Service/Farrowing           |
|   | 9896/14493      | Farrowing 4                        | First Stage                 |
| 9896/14493  | Mill            | Second Stage                       |                             |
| 9896/14493  | Storage tank    | Dry Sow                            |                             |
| 9896/14493  | Storage tank    | Mill                               |                             |
| 9896/14493  | Storage tank    | Storage tank                       |                             |

| Revision/Issue | Date |
|----------------|------|
|                |      |
|                |      |
|                |      |

Name and Address

**Moorefort  
Lattin  
Co Tipperary**

Email: info@nrge.ie  
Phone: 062 55385  
Fax: 062 55483

Project Name and Address

**Carhue Piggeries Ltd**

**General Arrangement**

Date: OCT 20

Drawn By: M McEniry

Scale: 1:1000

Sheet: 003