


190280 [624'-3"]



to open drain (SW3)

87940 [288'-6"]

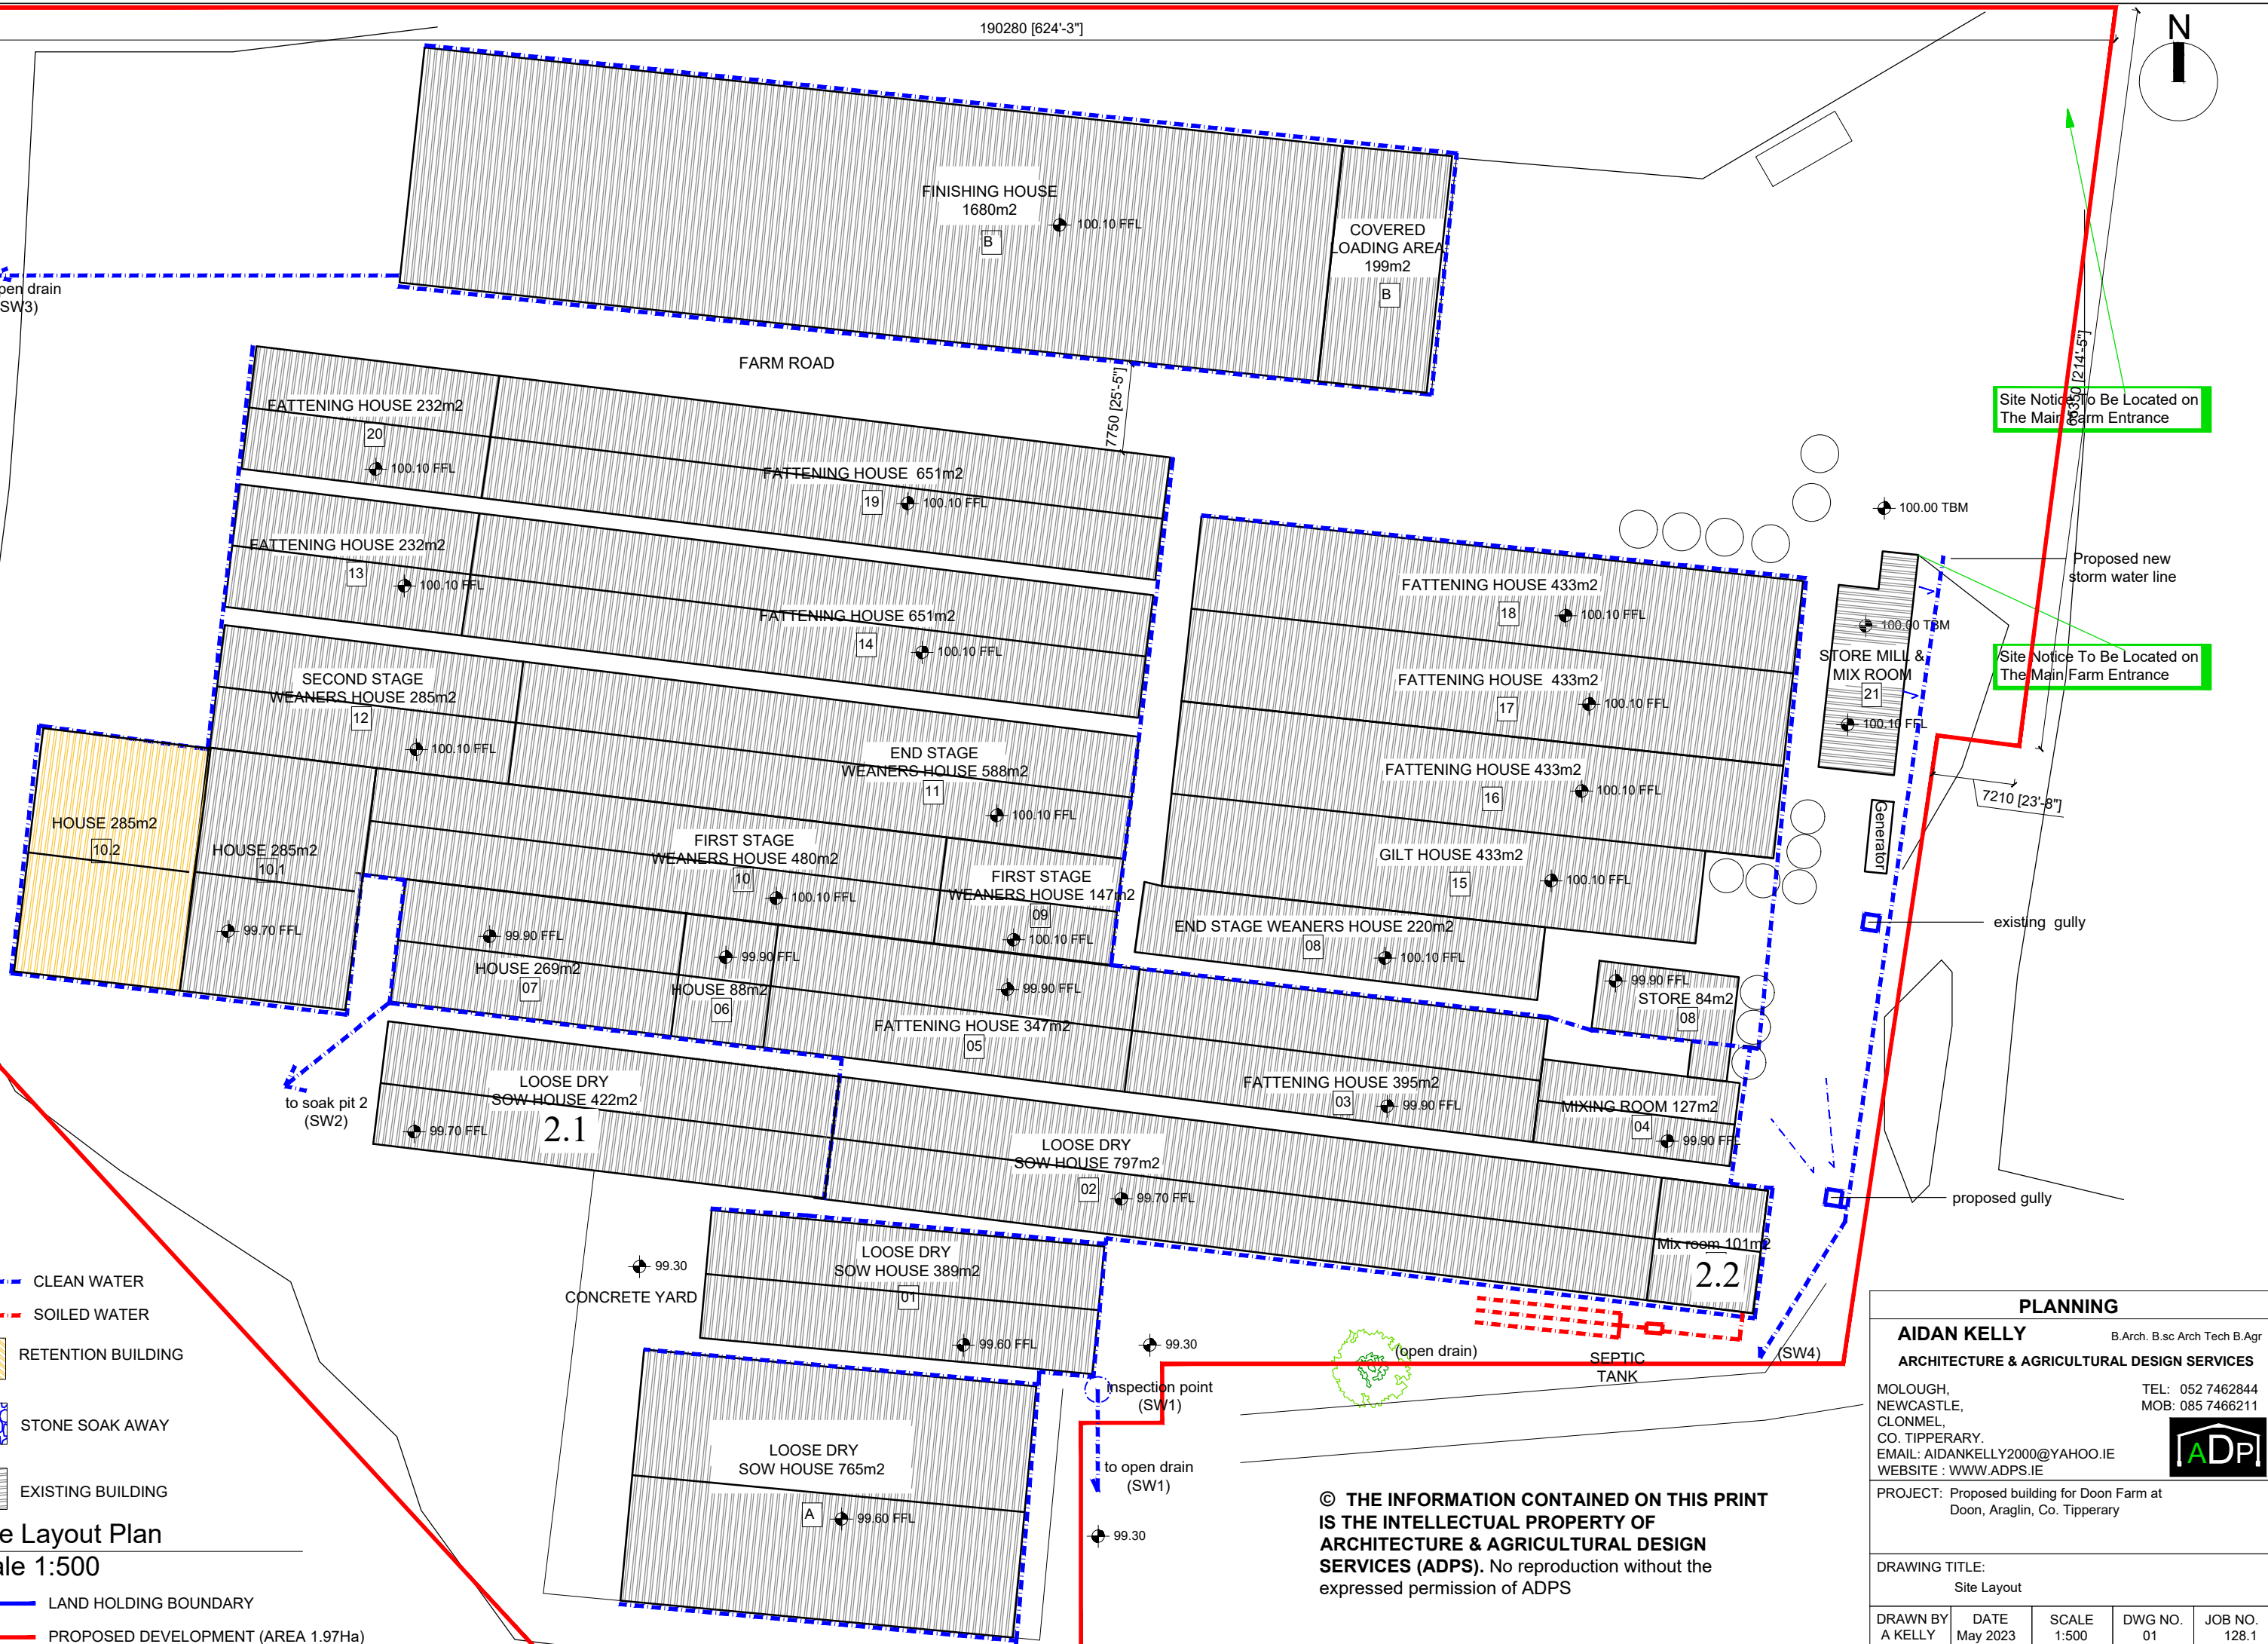

Site Notice To Be Located on The Main Farm Entrance

Site Notice To Be Located on The Main Farm Entrance

- - - - CLEAN WATER
- - - - SOILED WATER
- RETENTION BUILDING
- STONE SOAK AWAY
- EXISTING BUILDING
- LAND HOLDING BOUNDARY
- PROPOSED DEVELOPMENT (AREA 1.97Ha)

Site Layout Plan  
Scale 1:500

© THE INFORMATION CONTAINED ON THIS PRINT IS THE INTELLECTUAL PROPERTY OF ARCHITECTURE & AGRICULTURAL DESIGN SERVICES (ADPS). No reproduction without the expressed permission of ADPS

**PLANNING**

**AIDAN KELLY** B.Arch. B.sc Arch Tech B.Agr  
**ARCHITECTURE & AGRICULTURAL DESIGN SERVICES**

MOLOUGH, NEWCASTLE, CLONMEL, CO. TIPPERARY. TEL: 052 7462844  
MOB: 085 7466211  
 EMAIL: AIDANKELLY2000@YAHOO.IE  
 WEBSITE: WWW.ADPS.IE

PROJECT: Proposed building for Doon Farm at Doon, Araglin, Co. Tipperary

DRAWING TITLE:  
Site Layout

DRAWN BY A KELLY	DATE May 2023	SCALE 1:500	DWG NO. 01	JOB NO. 128.1
---------------------	------------------	----------------	---------------	------------------