


SITE LOCATION MAP

Scale 1:2,500

Output Format: DWG_35_LEVEL
 Output File: V_00_25312041_00000001.DWG
 Map Series: 1:5000
 5287 REVISION DATE = 27-Mar-2015 SURVEY DATE = 31-Jul-2000
 5347 REVISION DATE = 27-Mar-2015 SURVEY DATE = 31-Jul-2000
 Clip Extent: LLX,LLY = 533390,627020 LRX,LRY = 533972,627020 ULX,ULY = 533390,627450 URX,URY = 533972,627450
 Projection: ITM
 ITM Centre Point Co-ordinate: X,Y = 533681,627235
 Extraction Date: 03-Nov-2017
 Copyright: © Suirbhéireacht Ordanáis Éireann, 2017 © Ordnance Survey Ireland, 2017
 Copyright: © Suirbhéireacht Ordanáis Éireann, 2010 © Ordnance Survey Ireland, 2010

Arna thionsú agus arna fhóilsiú ag Suirbhéireacht Ordanáis Éireann, Páirc an Fhionnuisce, Baile Átha Cliath 8, Éire. Compiled and published by Ordnance Survey Ireland, Phoenix Park, Dublin 8, Ireland.
 Sáraitheann atáirgeadh neamhdáraithe cógcheart Shuirbhéireacht Ordanáis Éireann agus Rialtas na hÉireann. Unauthorised reproduction infringes Ordnance Survey Ireland and Government of Ireland copyright.
 Gach cead ar cosnadh. Ní ceadmhach aon chuid den fhóilseachán seo a chóipeáil, a atáirgeadh nó a tharchur in aon thóim nó ar bhealach gan cead i scríbhinn roimh ré ó úinéirí an chóipchirt. All rights reserved. No part of this publication may be copied, reproduced or transmitted in any form or by any means without the prior written permission of the copyright owners.
 Ní hionann bóthar, bealach nó cosán a bheith ar an léarscáil seo agus fianaise ar chead slí. The representation on this map of a road, track or footpath is not evidence of the existence of a right of way.
 Ní thaispeánann léarscáil de chuid Ordanáis Shuirbhéireacht na hÉireann teorann phointí diethúil de mhain riomh, ná úinéireacht de ghnéithe fhisiciúla. Ordnance Survey maps never show legal property boundaries, nor do they show ownership of physical features.

Output Format: DWG_35_LEVEL
 Output File: V_00_25316218_00000001.DWG
 Map Series: 1:5000
 5287 REVISION DATE = 27-Mar-2015 SURVEY DATE = 31-Jul-2000
 5347 REVISION DATE = 27-Mar-2015 SURVEY DATE = 31-Jul-2000
 Clip Extent: LLX,LLY = 533283,626639 LRX,LRY = 533865,626639 ULX,ULY = 533283,627069 URX,URY = 533865,627069
 Projection: ITM
 ITM Centre Point Co-ordinate: X,Y = 533574,626854
 Extraction Date: 20-Dec-2017
 Copyright: © Suirbhéireacht Ordanáis Éireann, 2017 © Ordnance Survey Ireland, 2017
 Copyright: © Suirbhéireacht Ordanáis Éireann, 2010 © Ordnance Survey Ireland, 2010

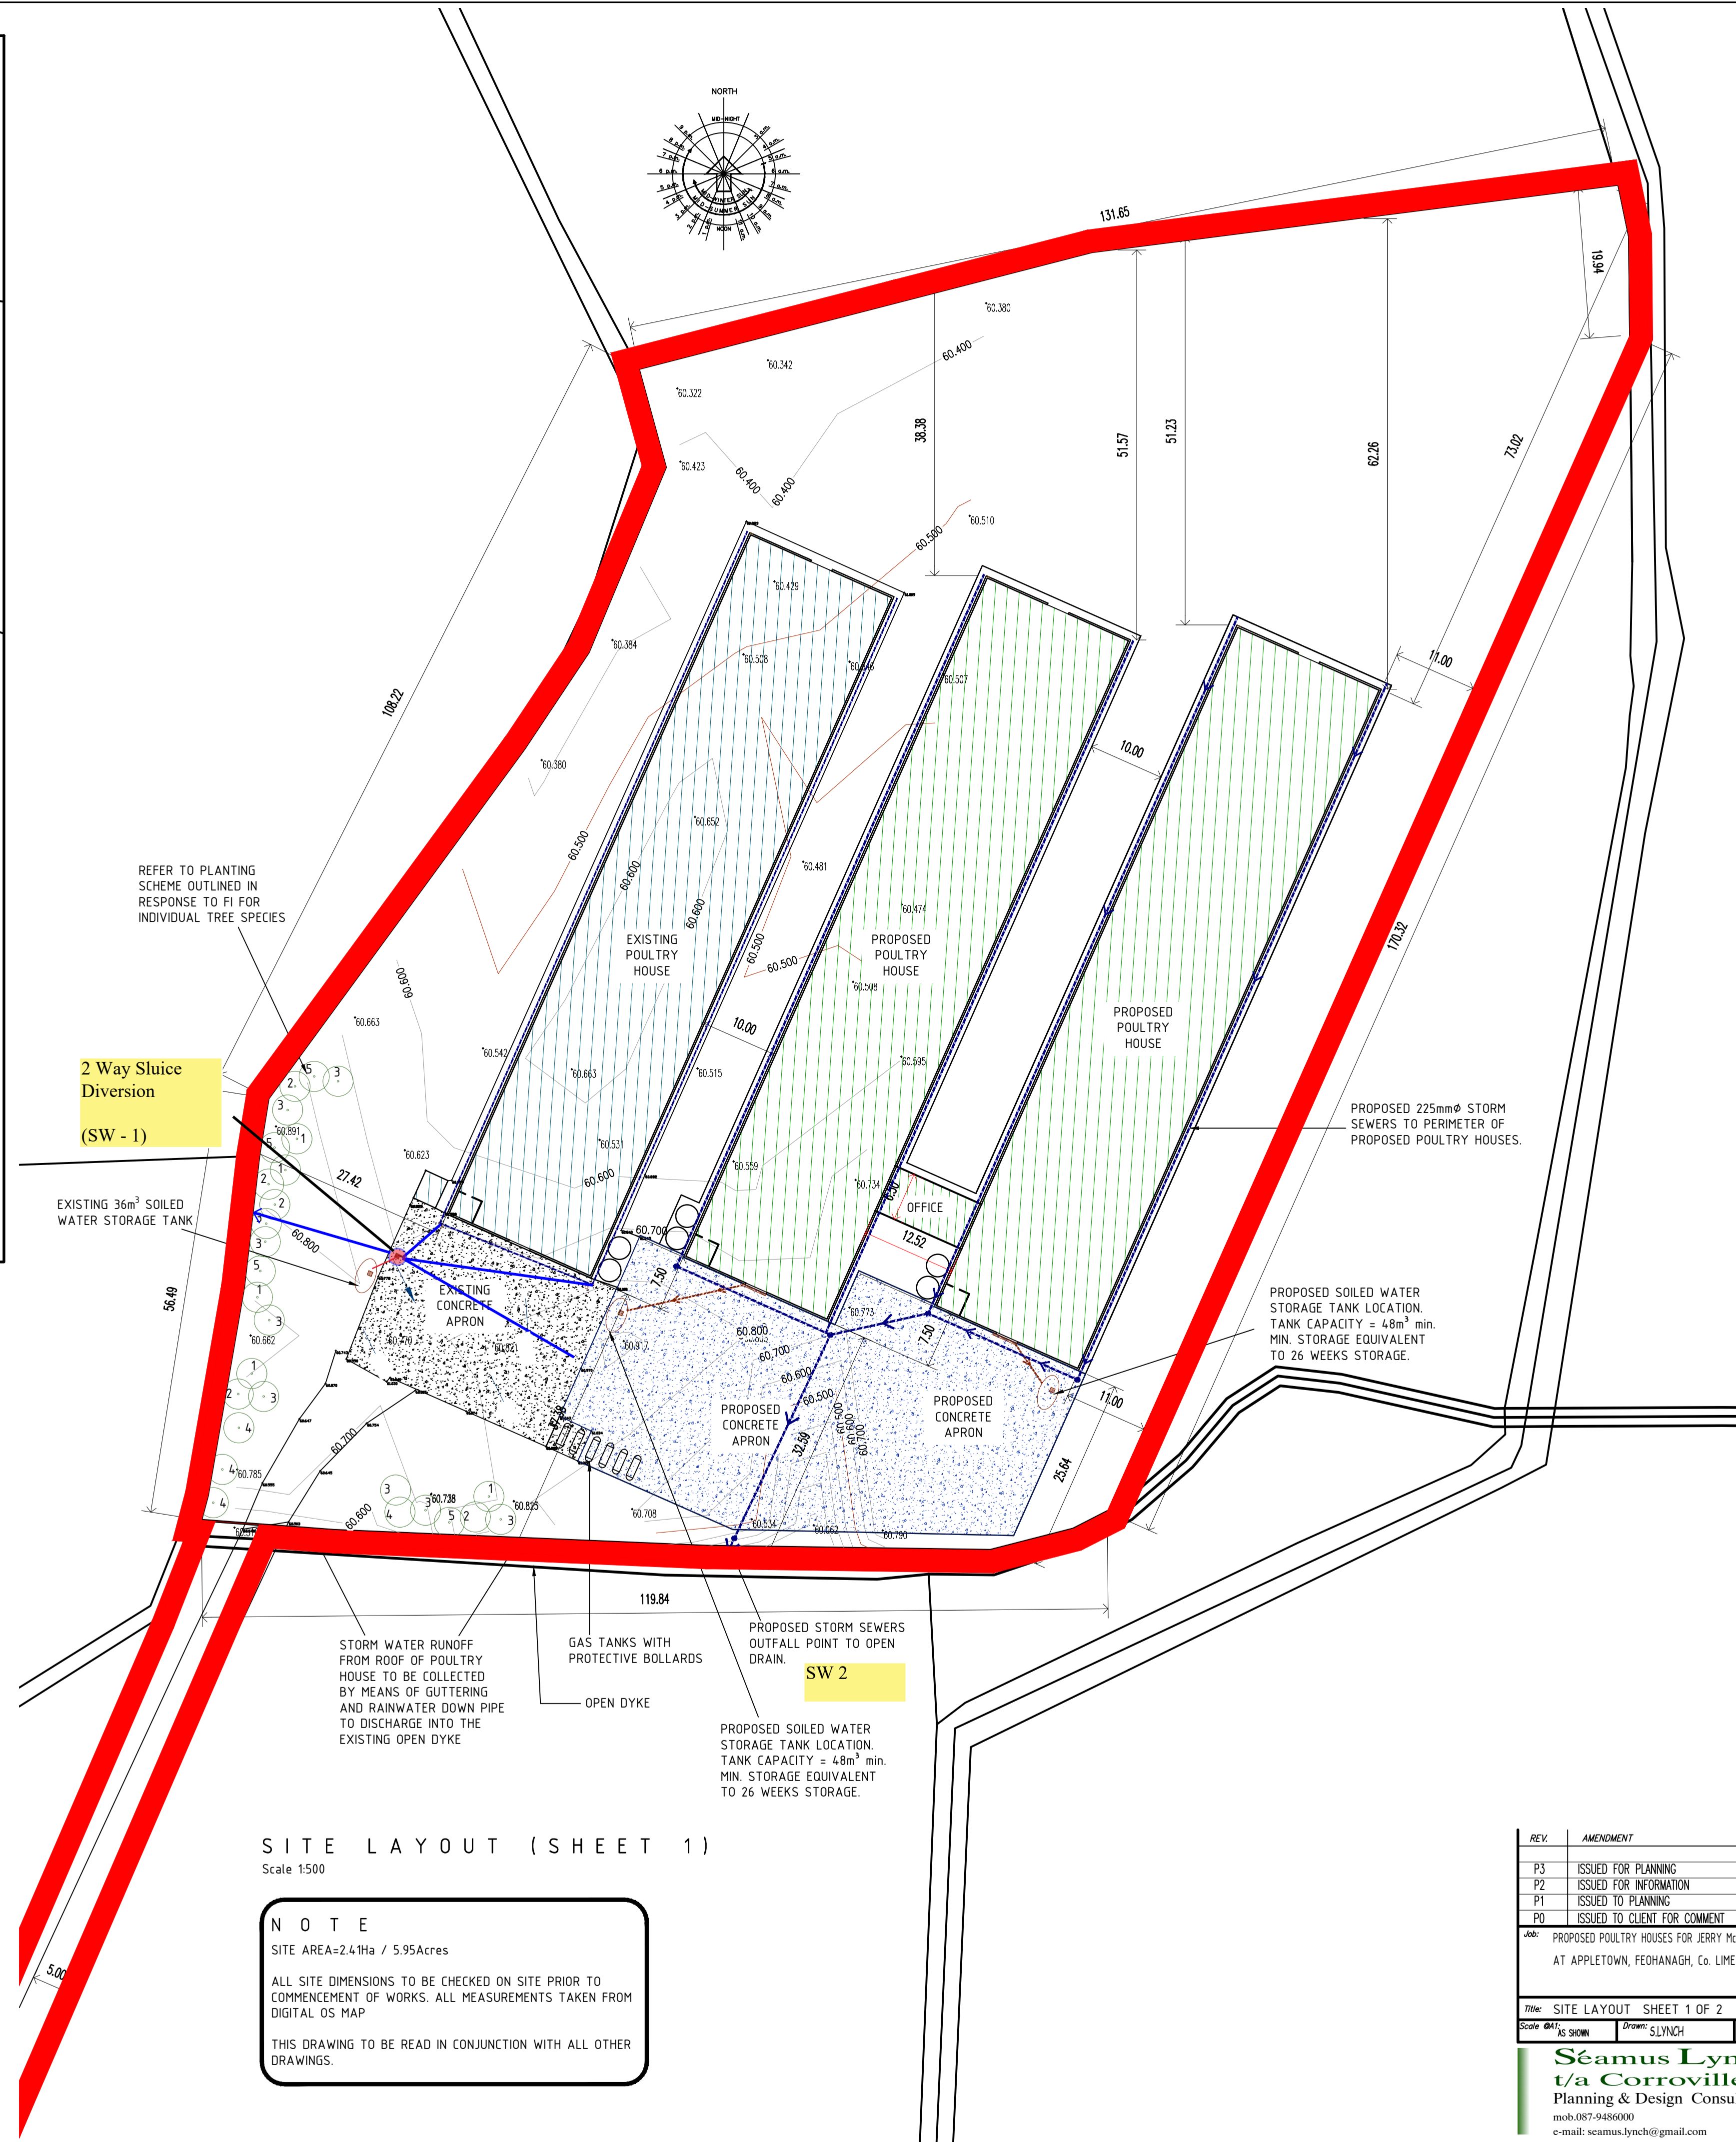

SITE LAYOUT (SHEET 1)

Scale 1:500

NOTE
 SITE AREA=2.41Ha / 5.95Acres
 ALL SITE DIMENSIONS TO BE CHECKED ON SITE PRIOR TO COMMENCEMENT OF WORKS. ALL MEASUREMENTS TAKEN FROM DIGITAL OS MAP
 THIS DRAWING TO BE READ IN CONJUNCTION WITH ALL OTHER DRAWINGS.

- notes
1. this drawing and any design hereon is the copyright of the consultant and must not be reproduced without his/her written consent. all drawings remain the property of the consultant.
 2. Figured dimensions only to be taken from this drawing. all dimensions to be checked on site.
 3. consultant to be informed immediately of any discrepancies before work proceeds.
 4. the builder must be registered with the national house building guarantee scheme and willing to be built under same. n.b.s.g.s. high guarantee certificate to be issued to client upon completion. all work to be supervised and passed by site engineer appointed by client.
 5. all building construction, materials and specifications to comply with the current building regulations and the department of the environment recommendations.
 6. these drawings are to be used as planning drawings only.
 7. electrical installation as per electrical sub-contractor's drawings and specifications.
 8. plumbing and heating installation as per plumbing & heating sub-contractor's drawings and specifications.
 9. fire detection and alarm system type ldt1 to be installed in accordance with bs 5839 : part 6 : 1995.
 10. all internal & external doorways to comply with the current building regulations part m access for people with disabilities.
 11. location of bathroom ware within downstairs toilet to comply with the current building regulations part m - access for people with disabilities.
 12. all window openings to comply with part m of current building regulations-fire safety.
 13. all insulation in floors,walls, ceiling & roof to comply with part l of the current building regulations.
- NOTE
 all construction & workmanship to comply with current building regulations compliance with these regulations will be the responsibility of the engineer appointed by the client for the supervision of the works during construction and the nominated building contractor.
- NOTE
 these drawings are issued for the purpose of a planning application only and may not contain all of the information and specifications necessary for construction.

REV.	AMENDMENT	BY	DATE
P3	ISSUED FOR PLANNING	SL	18-03-2021
P2	ISSUED FOR INFORMATION	SL	15-02-2021
P1	ISSUED TO CLIENT FOR COMMENT	SL	16-06-2018
P0	ISSUED TO CLIENT FOR COMMENT	SL	30-12-2017

Job: PROPOSED POULTRY HOUSES FOR JERRY McAULIFFE AT APPLETTOWN, FECHANAGH, Co. LIMERICK Stage: PLANNING

Title: SITE LAYOUT SHEET 1 OF 2 Drawing No: 001 Rev: P3
 Scale: AS SHOWN Drawn: SLYNCH Date: DECEMBER 2017

Séamus Lynch
 t/a Corroville Designs.
 Planning & Design Consultant
 mob.087-9486000
 e-mail: scamus.lynych@gmail.com

Belville
 Kilmecdy
 Co. Limerick