

SITE AREA OUTLINED IN RED = 19.054 HECTARES

1
E680670, N684475
SHEET NODE
OVERLAP 1


3
E680310, N684400
SHEET NODE
OVERLAP 3

2
E680670, N684350
SHEET NODE
OVERLAP 2

4
E680610, N683950
SHEET NODE

5
E680610, N683950
SHEET NODE

6
E680645, N683950
SHEET NODE

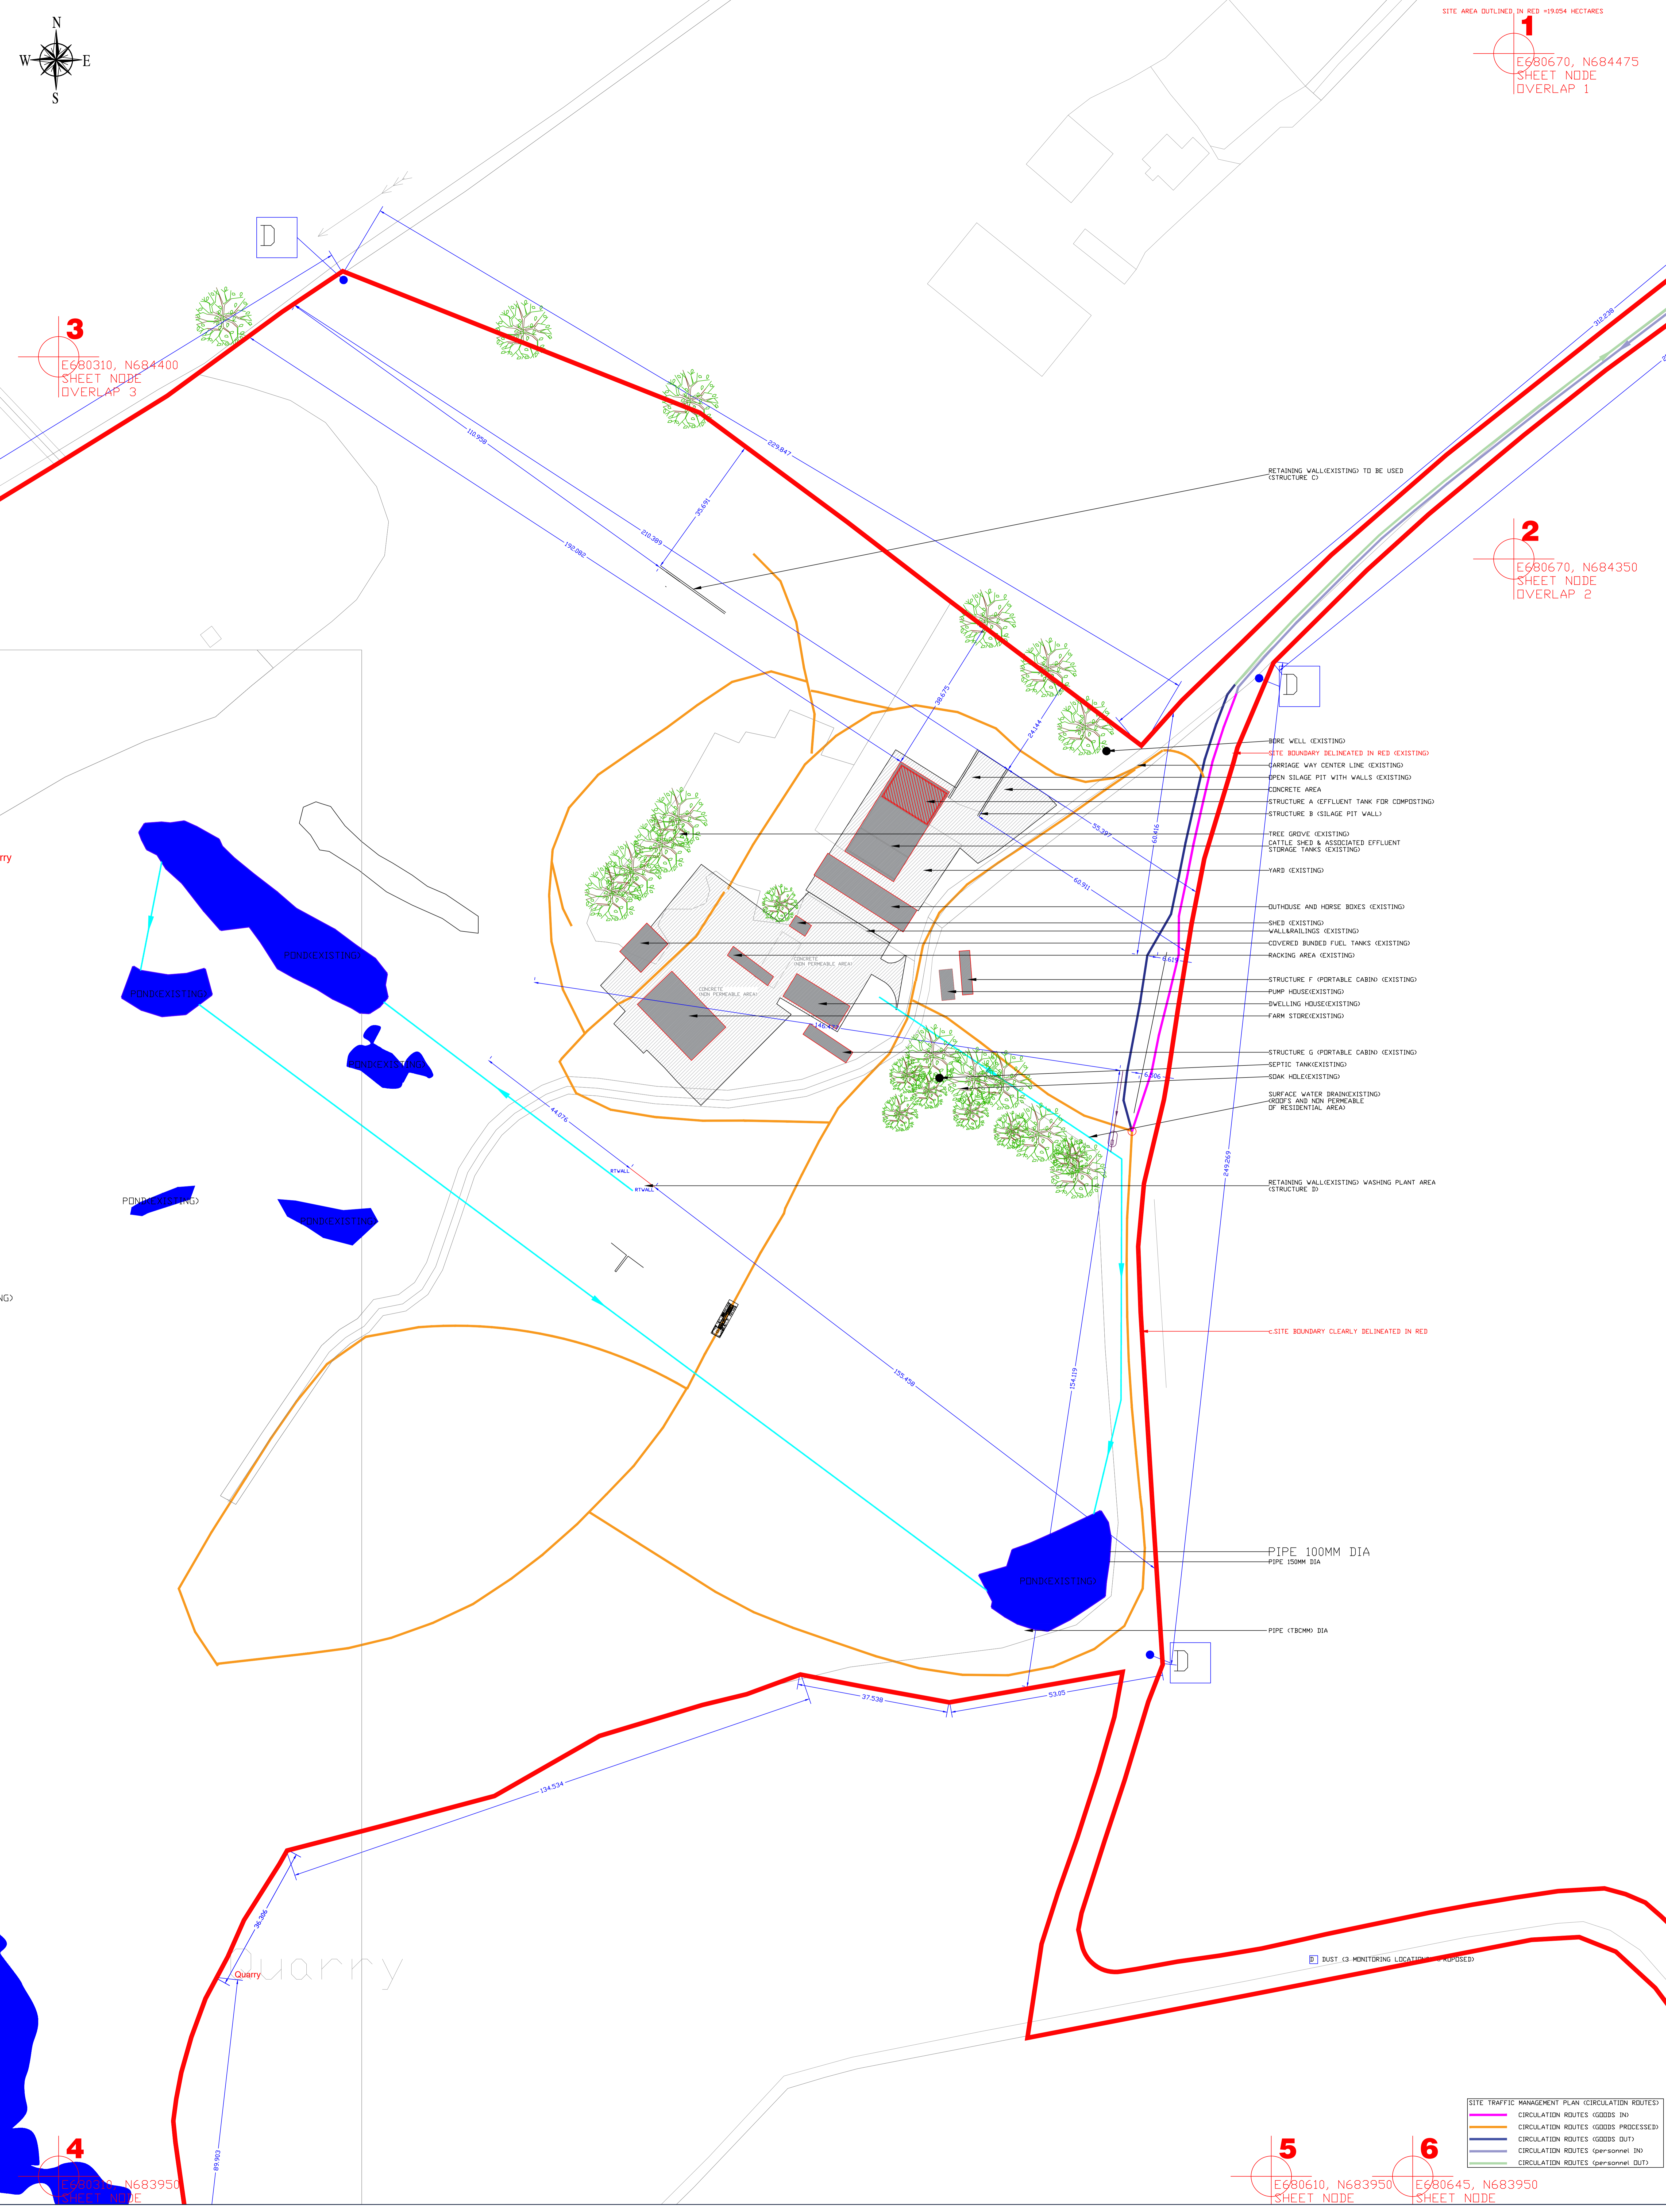

- RETAINING WALL (EXISTING) TO BE USED (STRUCTURE D)
- BORE WELL (EXISTING)
- SITE BOUNDARY DELINEATED IN RED (EXISTING)
- MARRIAGE WAY CENTER LINE (EXISTING)
- OPEN SILAGE PIT WITH WALLS (EXISTING)
- CONCRETE AREA
- STRUCTURE A (EFFLUENT TANK FOR COMPOSTING)
- STRUCTURE B (SILAGE PIT WALL)
- TREE GROVE (EXISTING)
- CATTLE SHED & ASSOCIATED EFFLUENT STORAGE TANKS (EXISTING)
- YARD (EXISTING)
- OUTHOUSE AND HORSE BOXES (EXISTING)
- SHED (EXISTING)
- WALLS/RAILINGS (EXISTING)
- COVERED BUNDED FUEL TANKS (EXISTING)
- RACKING AREA (EXISTING)
- STRUCTURE F (PORTABLE CABIN) (EXISTING)
- PUMP HOUSE (EXISTING)
- DWELLING HOUSE (EXISTING)
- FARM STORE (EXISTING)
- STRUCTURE G (PORTABLE CABIN) (EXISTING)
- SEPTIC TANK (EXISTING)
- SOAK HOLE (EXISTING)
- SURFACE WATER DRAIN (EXISTING)
- ROADS AND NON PERMEABLE OP RESIDENTIAL AREA
- RETAINING WALL (EXISTING) WASHING PLANT AREA (STRUCTURE D)
- PIPE 100MM DIA
- PIPE 150MM DIA
- PIPE (180MM) DIA

- SITE TRAFFIC MANAGEMENT PLAN (CIRCULATION ROUTES)
- CIRCULATION ROUTES (GOODS IN)
- CIRCULATION ROUTES (GOODS PROCESSED)
- CIRCULATION ROUTES (GOODS OUT)
- CIRCULATION ROUTES (PERSONNEL IN)
- CIRCULATION ROUTES (PERSONNEL OUT)

Enviroguide
a DNV company

ADDRESS:
3D Core C, Block 71,
The Plaza, Park West,
Dublin 12, D12 F9TN.

EMAIL:
info@enviroguide.ie

PHONE:
+353 (01) 5654730

WEBSITE:
www.enviroguide.ie

Registered Landscape Architect
Registered Engineers Ireland
Registered Structural Engineers
Registered Environmental Engineers

Copyright for all drawings and documents prepared by Enviroguide Consulting shall remain the property of Enviroguide Consulting. Figured dimensions ONLY to be taken from this drawing. All scaled measurements are dependant on accuracy of original source. Enviroguide Consulting does not accept responsibility for 3rd party additions to this drawing.

Sancom

DRAWING TITLE:
Existing Site Layout Plan

DEPARTMENT: Engineering DRAWING STATUS: Draft

CLIENT:
Sancom Ltd.

LOCATION:
Graney West, Castledermot,
Co. Kildare

DRAWN BY:
SRY

CHECKED:
RH

DRAWING NO:
P-06

DATE:
06/10/2023

SCALE:
1-500

@ AO