

1
E680670, N684475
SHEET NODE
OVERLAP 1


3
E680310, N684400
SHEET NODE
OVERLAP 3

2
E680670, N684350
SHEET NODE
OVERLAP 2

4
E680310, N683950
SHEET NODE
OVERLAP 4

5
E680610, N683950
SHEET NODE
OVERLAP 5

6
E680645, N683950
SHEET NODE
OVERLAP 6

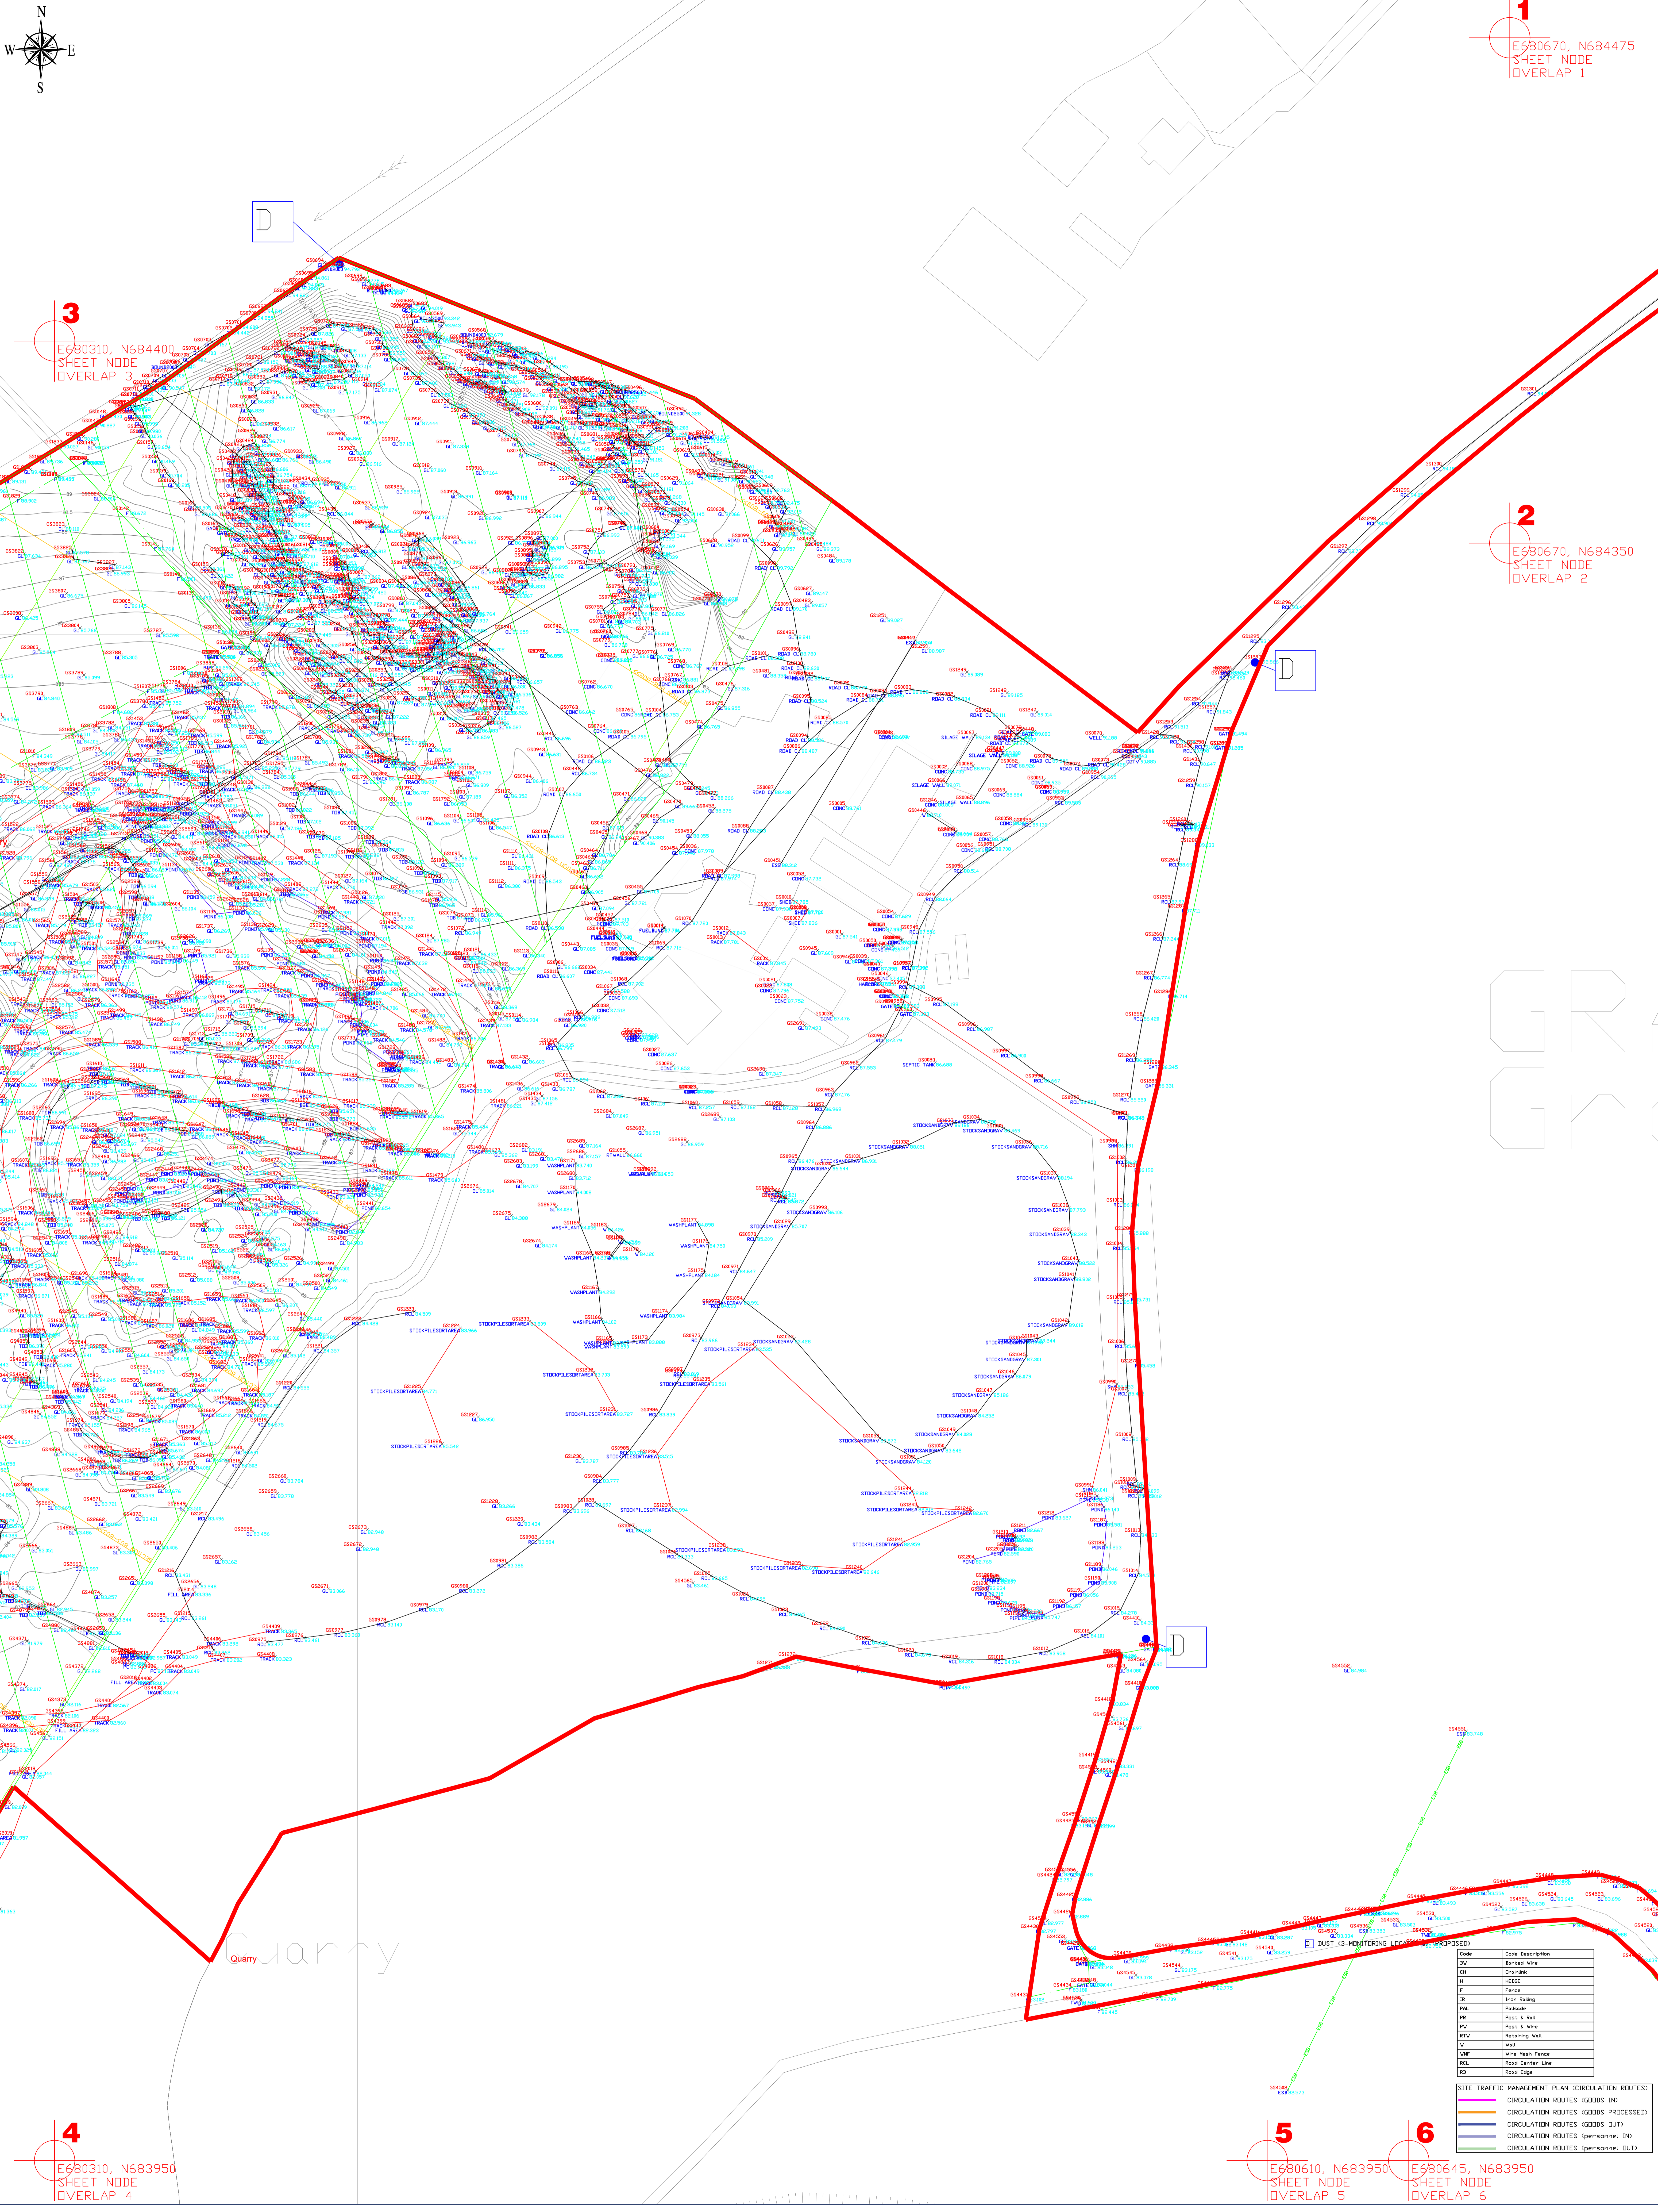

GRA
GR

Quarry

DUST CS MONITORING LOCATIONS (PROPOSED)

Code	Code Description
BV	Barbed Wire
Ch	Chaparral
H	HEDGE
F	Fence
IR	Iron Rolling
PE	Post & Rail
PIV	Post & Wire
RTV	Retaining Wall
W	Wall
WV	Wire Mesh Fence
RCL	Road Center-Line
RE	Road Edge

SITE TRAFFIC MANAGEMENT PLAN (CIRCULATION ROUTES)	
—	CIRCULATION ROUTES (GOODS IN)
—	CIRCULATION ROUTES (GOODS PROCESSED)
—	CIRCULATION ROUTES (GOODS OUT)
—	CIRCULATION ROUTES (PERSONNEL IN)
—	CIRCULATION ROUTES (PERSONNEL OUT)



EMAIL:
info@enviroguide.ie

PHONE:
+353 (01) 5654730

WEBSITE:
www.enviroguide.ie



Copyright for all drawings and documents prepared by Enviroguide Consulting shall remain the property of Enviroguide Consulting. Figured dimensions ONLY to be taken from this drawing. All scaled measurements are dependant on accuracy of original source. Enviroguide Consulting does not accept responsibility for 3rd party additions to this drawing.

Sancom

DRAWING TITLE:
Existing Site Layout Plan/
Contours & Levels

DEPARTMENT: **Engineering** DRAWING STATUS: **Draft**

CLIENT:
Sancom Ltd.

LOCATION:
Graney West, Castledermot,
Co. Kildare

DRAWN BY: **SRY** CHECKED: **RH**

DRAWING NO: **P-02** DATE: **06/10/2023**

SCALE: **1-500** @ **AO**