


LEGEND:

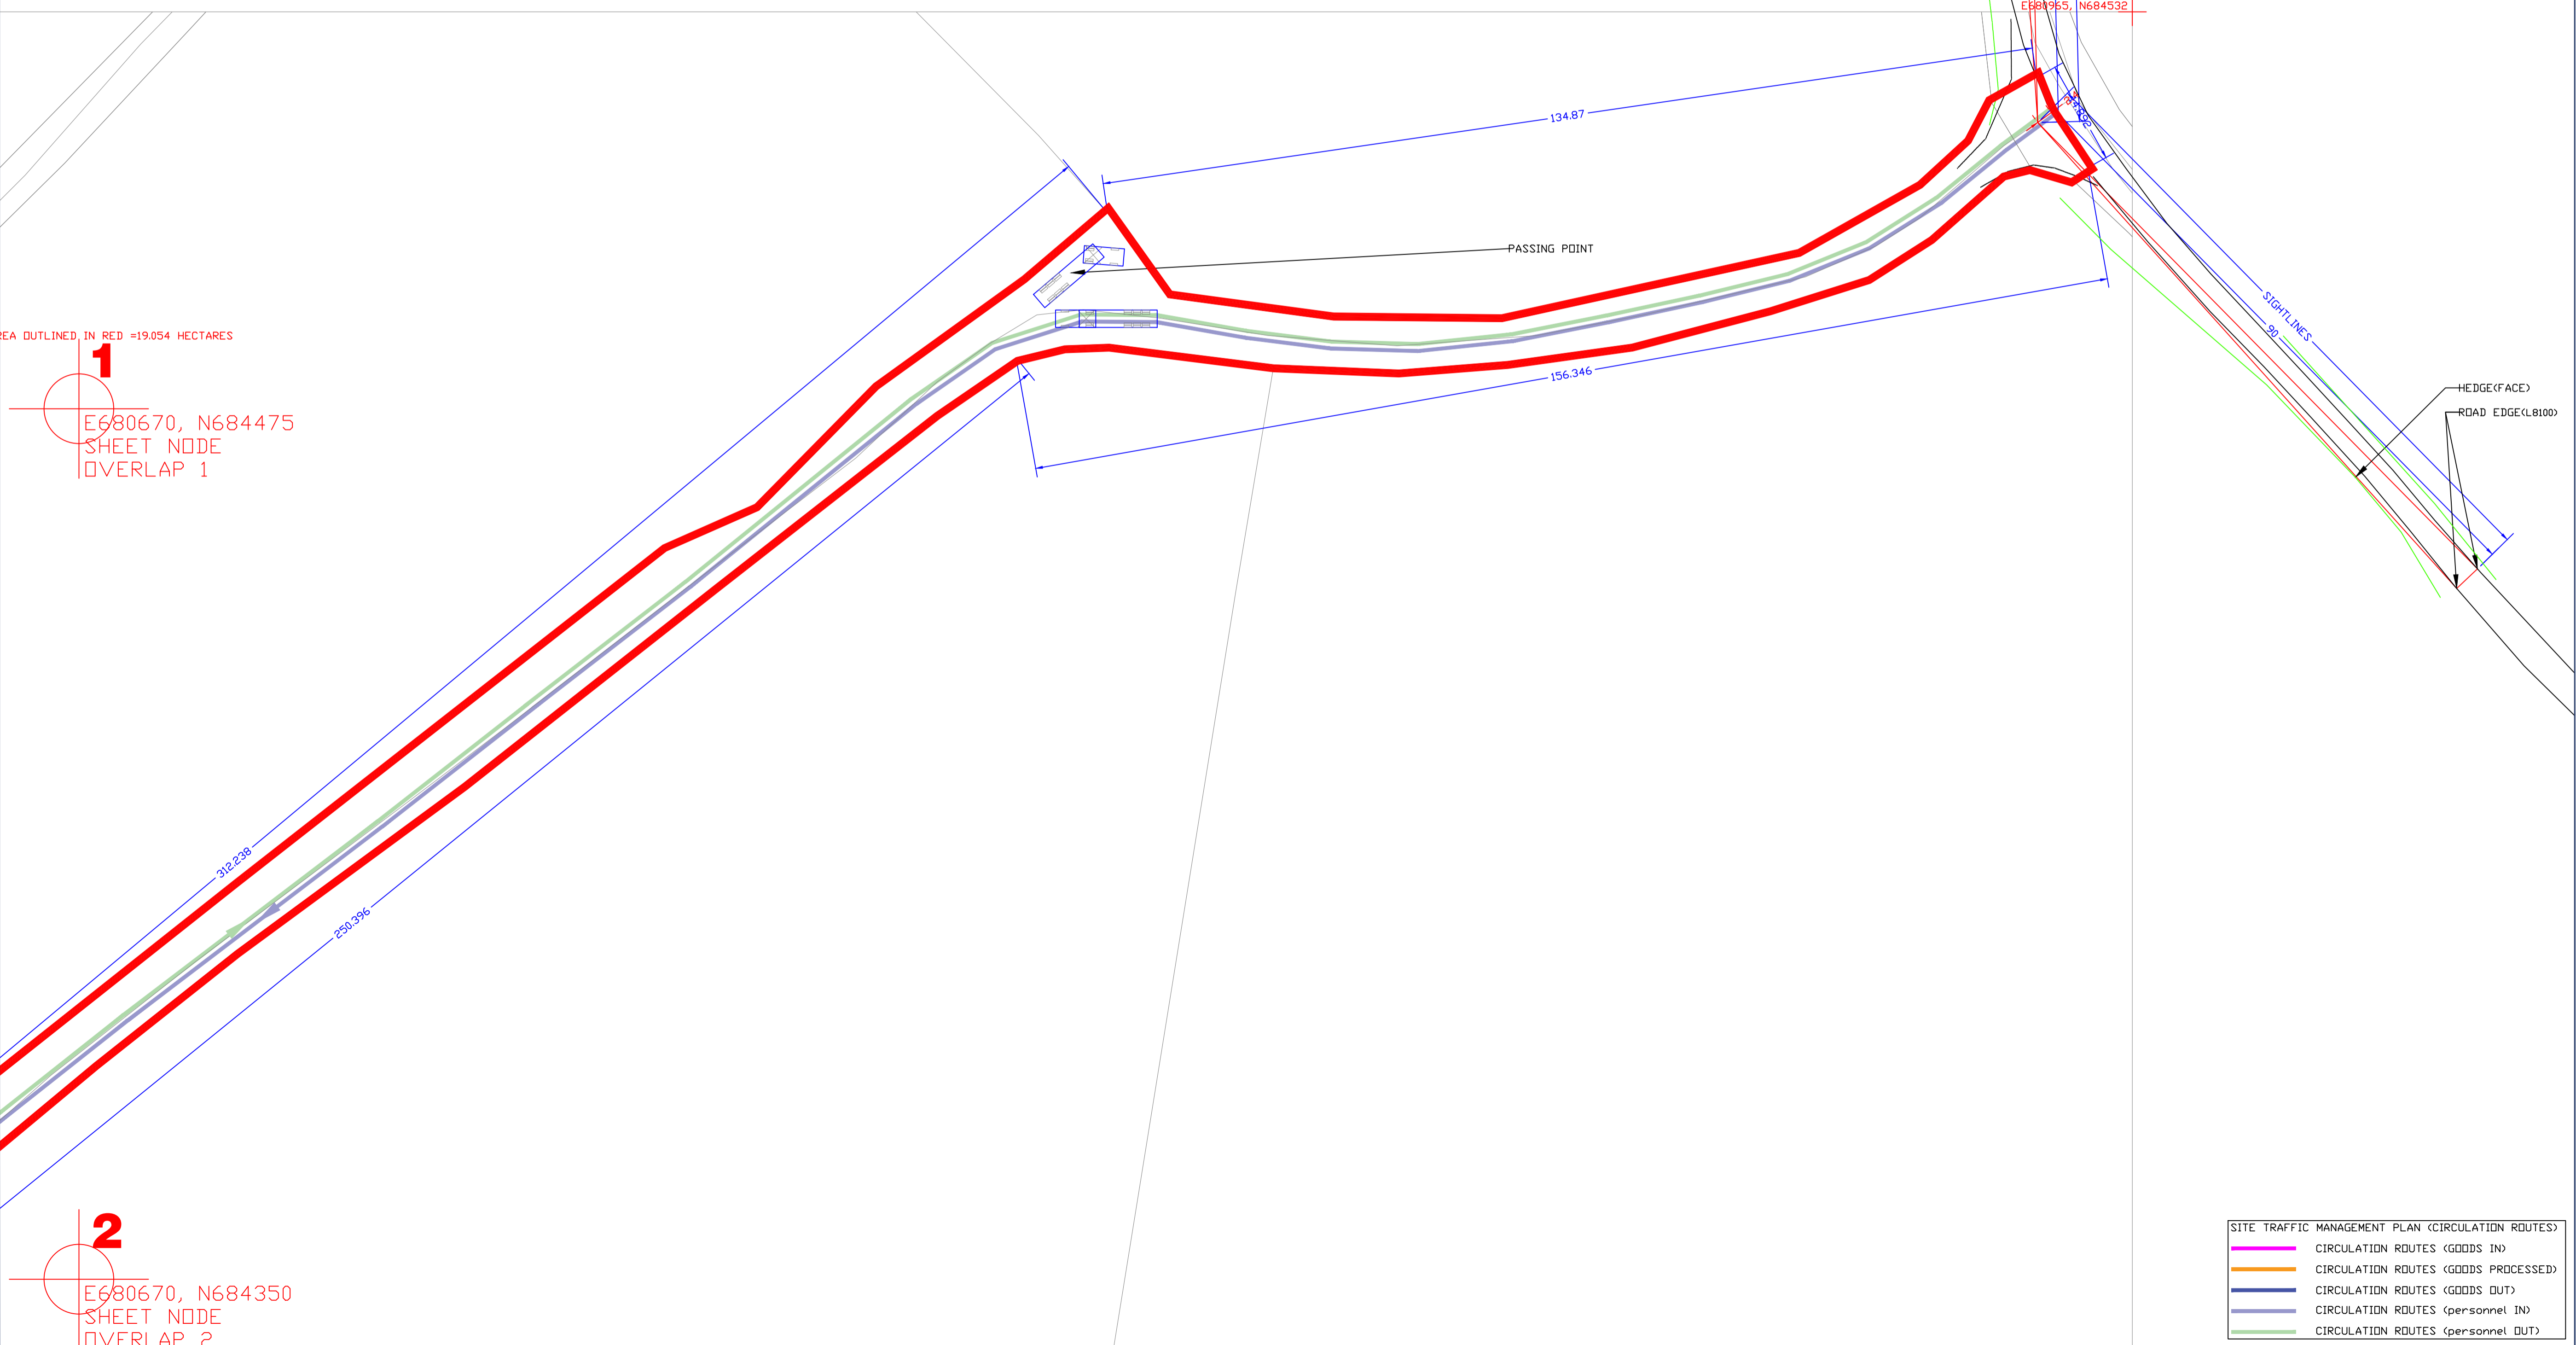

SEA OUTLINED IN RED =19.054 HECTARES

1

E680670, N684475
SHEET NODE
OVERLAP 1

2

E680670, N684350
SHEET NODE
OVERLAP 2

SITE TRAFFIC MANAGEMENT PLAN (CIRCULATION ROUTES)	
	CIRCULATION ROUTES (GOODS IN)
	CIRCULATION ROUTES (GOODS PROCESSED)
	CIRCULATION ROUTES (GOODS OUT)
	CIRCULATION ROUTES (PERSONNEL IN)
	CIRCULATION ROUTES (PERSONNEL OUT)

Sancom

CLIENT:
Sancom Ltd.

LOCATION:
Graney West, Castledermot,
Co. Kildare

DEPARTMENT:
Engineering

DRAWING TITLE:
Proposed Site Layout Plan

DRAWING STATUS:
Draft

DRAWN BY: SRY **CHECKED:** RH

DRAWING NO: P-13 **DATE:** 06/10/2023

SCALE: 1:500 @ A1

Copyright for all drawings and documents prepared by Enviroguide Consulting shall remain the property of Enviroguide Consulting. Figured dimensions ONLY to be taken from this drawing. All scaled measurements are dependant on accuracy of original source. Enviroguide Consulting does not accept responsibility for 3rd party additions to this drawing.