


THIS DRAWING IS FOR PLANNING PERMISSION ONLY AND DOES NOT CONTAIN SUFFICIENT INFORMATION FOR THE CONSTRUCTION OF THE PROPOSED STRUCTURE. ALL WORKS ON THE ADJOINING PROPERTIES AND COMMON BOUNDARIES TO BE AGREED WITH ADJOINING OWNERS BEFORE THE WORK COMMENCES.

The information contained on this Unit is the Intellectual Property of Nutrient Recovery to Generate Electricity Ltd. (NRGE). No reproduction without the expressed permission of NRGE.

Individual house Integrity Pipework Inspection Points connected to site inspection point.

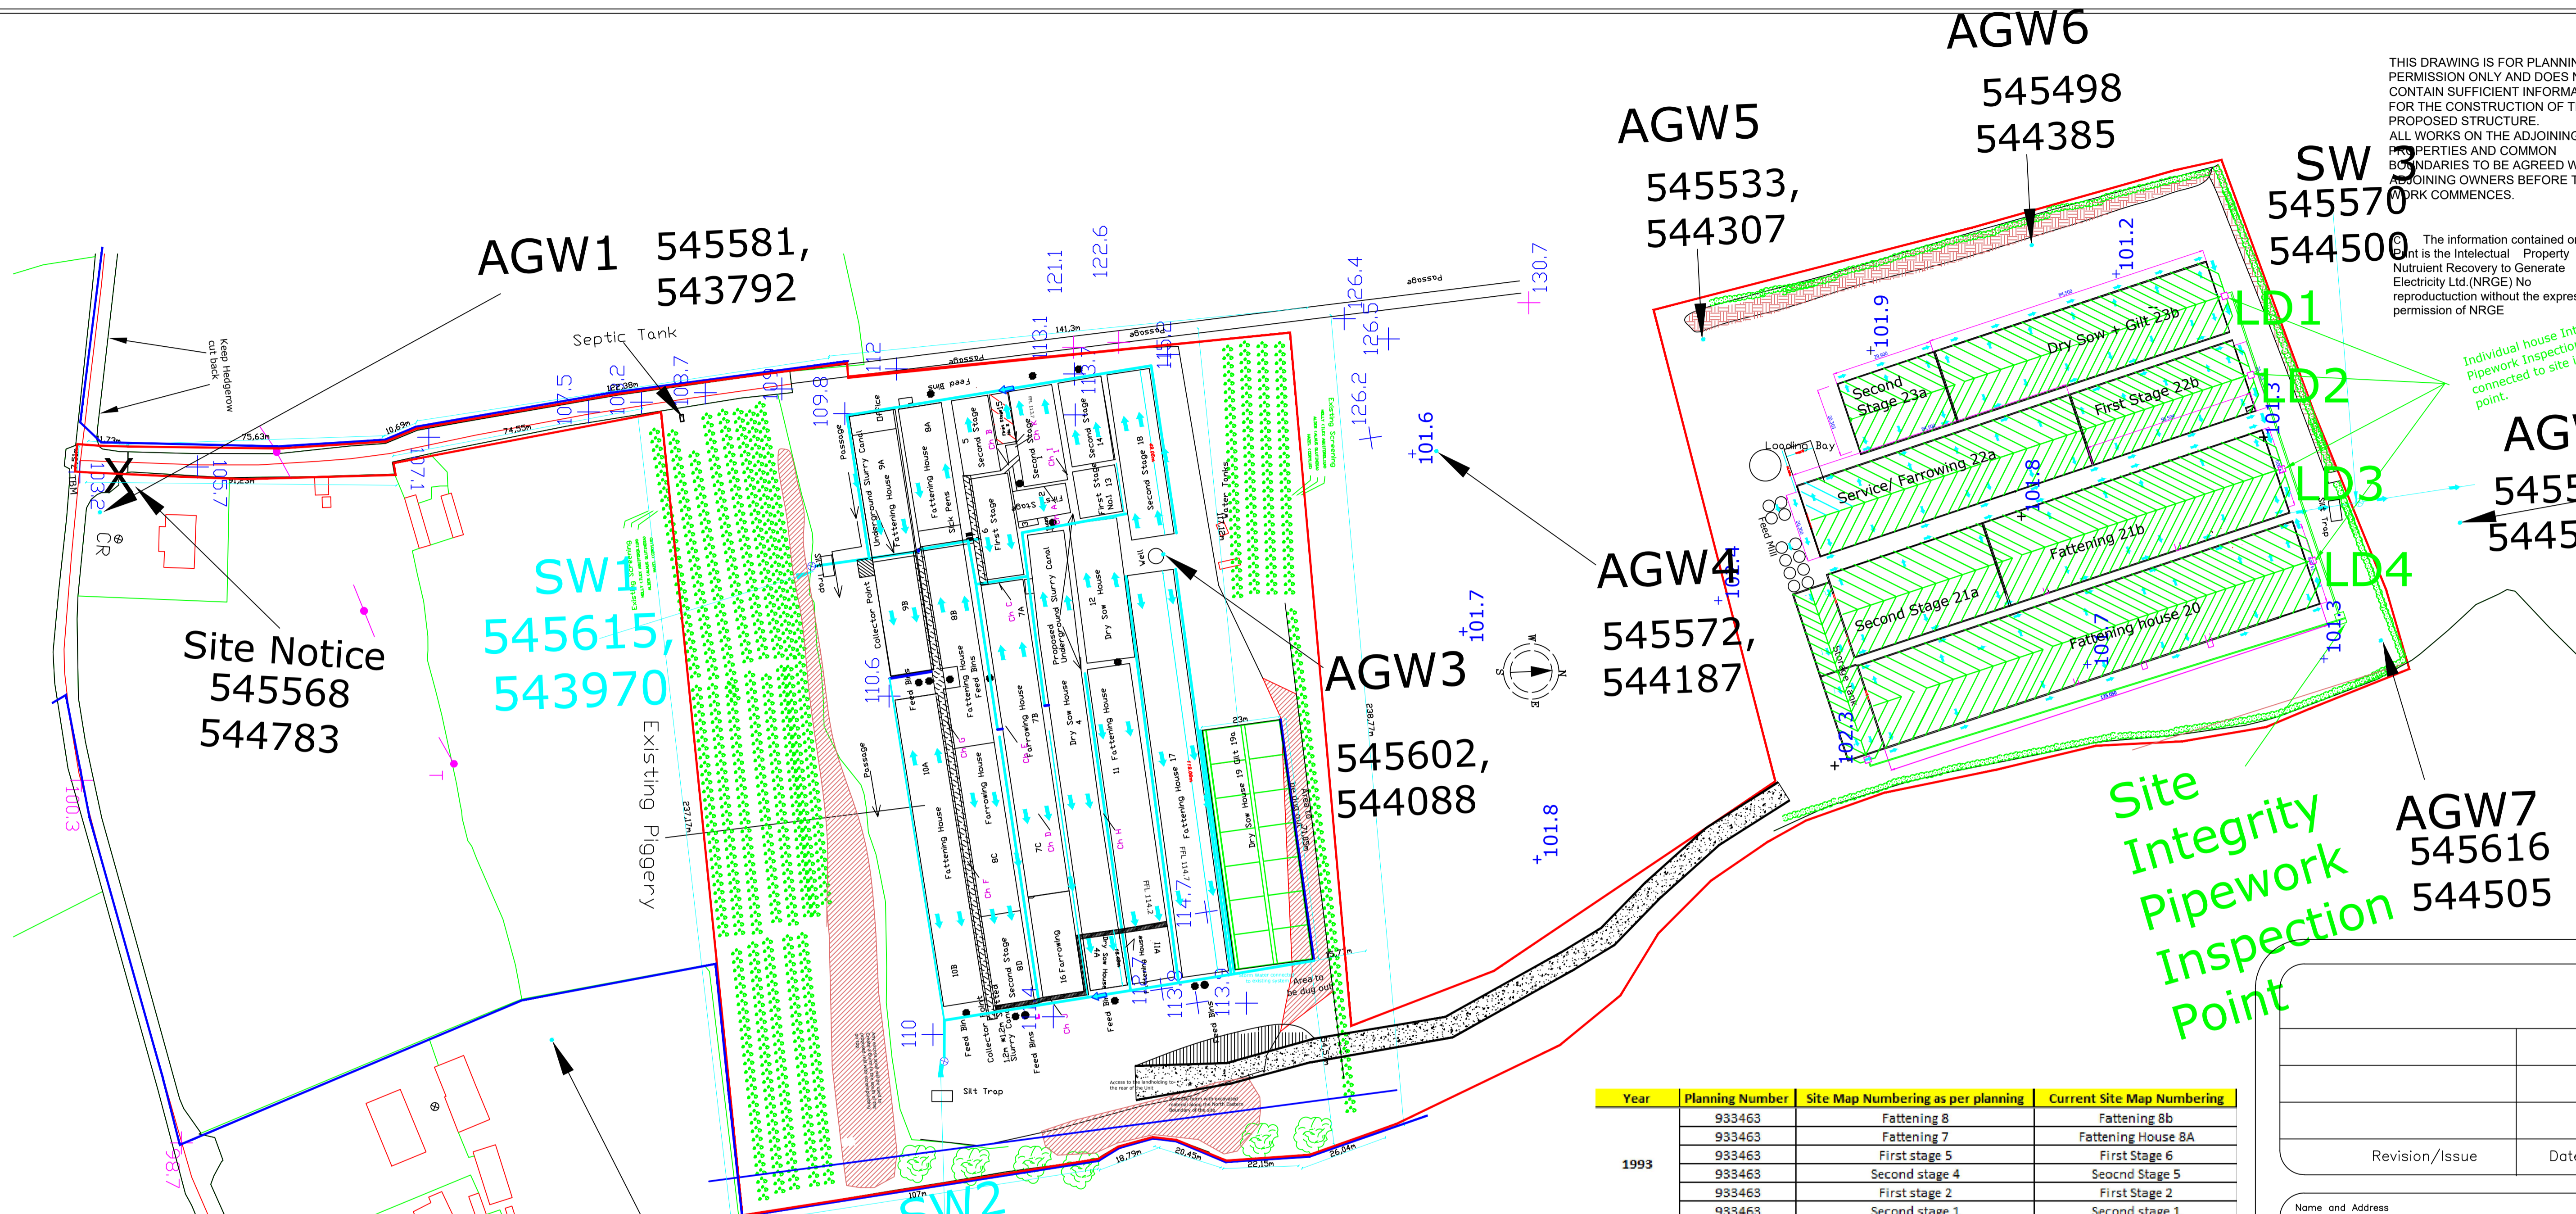

Year	Planning Number	Site Map Numbering as per planning	Current Site Map Numbering
1993	933463	Fattening 8	Fattening 8b
	933463	Fattening 7	Fattening House 8A
	933463	First stage 5	First Stage 6
	933463	Second stage 4	Second Stage 5
	933463	First stage 2	First Stage 2
	933463	Second stage 1	Second stage 1
2001	15334	Fattening House 10 (retention)	Fattening House 10a and 10b
	15334	Fattening House 9 (retention)	Fattening House 9B
	15334	Fattening House 9a (retention)	Fattening House 9a
	15334	Second Stage 9 (retention)	Second stage 8D
	15334	Fattening House (retention)	Farrowing 8C Farrowing 7c Farrowing 7b Farrowing 7a
2003	15334	Dry sow 3 (retention)	Dry sow 4
	3647	16	Farrowing 16
	3647	First Stage 15	First Stage 15
	3647	Finishing House 11	Finishing House 11
	3647	Dry Sow 12	Dry Sow 12
	3647	First stage 13	First stage 13
2005	56575	Second Stage 14	Second Stage 14
	56575	House 4A	Dry sow 4A
	56575	House 11A	Finishing House 11A
	56575	House 17	Fattening House 17
	56575	House 18	Second Stage 18
2011	1156	Dry Sow House 19	Dry Sow House 19 Gilt 19a
New Unit Top of Hill (constructed)			
2009 planning/ 2014 Extension of Duration	9896/14493	Dry sow 1	Fattening 20
	9896/14493	Service House	Second Stage 21A
	9896/14493	Dry sow 2	Fattening 21B
	9896/14493	Service House	Service/Farrowing 22A
	9896/14493	Weaner 5	First Stage 22B
	9896/14493	Farrowing 3	Second Stage 23A
	9896/14493	Weaner 6	Dry Sow & Gilt 23B
	9896/14493	Farrowing 4	Feed Mill
	9896/14493	Mill	Storage tank

Revision/Issue	Date

Name and Address

NRGE
Mooresfort Lattin Co Tipperary
 Email: info@nrge.ie
 Phone: 062 55385
 Fax: 062 55483

Project Name and Address

Carhue Piggeries Ltd
General Arrangement

Date	Sheet
OCT 20	003
Drawn By	M McEniry
Scale	1:1000