


SITE LAYOUT AND DRAINAGE MAP

O S MAO 11/16, 111/13, V/4, V1/1

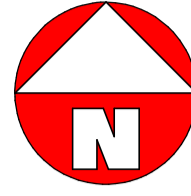

PLANTING SCHEDULE
 ELEVEN NUMBER FRAXINUS EXCELOIR (D)
 ELEVEN NUMBER FAGUS SYVALTICA (E)
 ELEVEN NUMBER BETULA PENDULA (F)
 ELEVEN ACER CAMPESTRE (G)
 TWO STAGGERED ROW OF PRUNUS SPINOSA (440 IN TOTAL) AS PER B ON LAYOUT. SHRUBS AT 1.5M CENTRES
 ALL PLANTING TO BE CARRIED OUT DURING FIRST PLANTING SEASON AFTER COMMENCEMENT OF WORK
 TREES TO HAVE 14 - 16 CM GIRTH

DO NOT PLANT WHEN PERSISTANT COLD OR DRYING WINDS ARE LIKELY TO OCCUR OR SOIL IS FROST BOUND
 EXCESSIVELY DRY OR WATERLOGGED
 PROTECT SIDES OF PITS FROM FREEZING AND DO NOT USE FROZEN BACKFILLING MATERIAL.

PLANTS SHOULD CONFORM TO THE SPECIFICATION ON SITE LANDSCAPE MAP. PLANT SHOULD BE FREE OF DISEASE OR PESTS AND SHOULD BE PROTECTED DURING DELIVERY. ALL TREE PITS SHOULD BE FREE DRAINING AND EXCAVATED TO A MIN DEPTH OF 800MM OR AT LEAST 150MM DEEPER THAT THE ROOTS SYSTEM. SHAMROCK POTTING COMPOST SHOULD BE USED WITH ALL TREES. ALL TREES OVER 1.5M SHOULD BE STAKED AND SECURED WITH RAINBOW TREE TIES.

SHRUBS AND HEDGE PLANTING SHOULD BE IN PITS AT LEAST 200MM DEEP WITH POTTING COMPOST AROUND EACH SHRUB.

PROPOSED RANGE AREA FOR SECOND POULTRY UNIT
RANGE AREA 2= 3.527 HECTARES

**RANGE AREA 1
 TOTAL 3.5206 HECTARES**

TO CLOGHER


FOR KIERAN MC KENNA
 BY NIALL MC KENNA
 SCOTSTOWN
 SCALE 1/1000
 DATE 11/12/2023

SITE NOTICE

CROSSNACALDOO TD

SITE AREA = 8.43 HECTARES

TO MONAGHAN

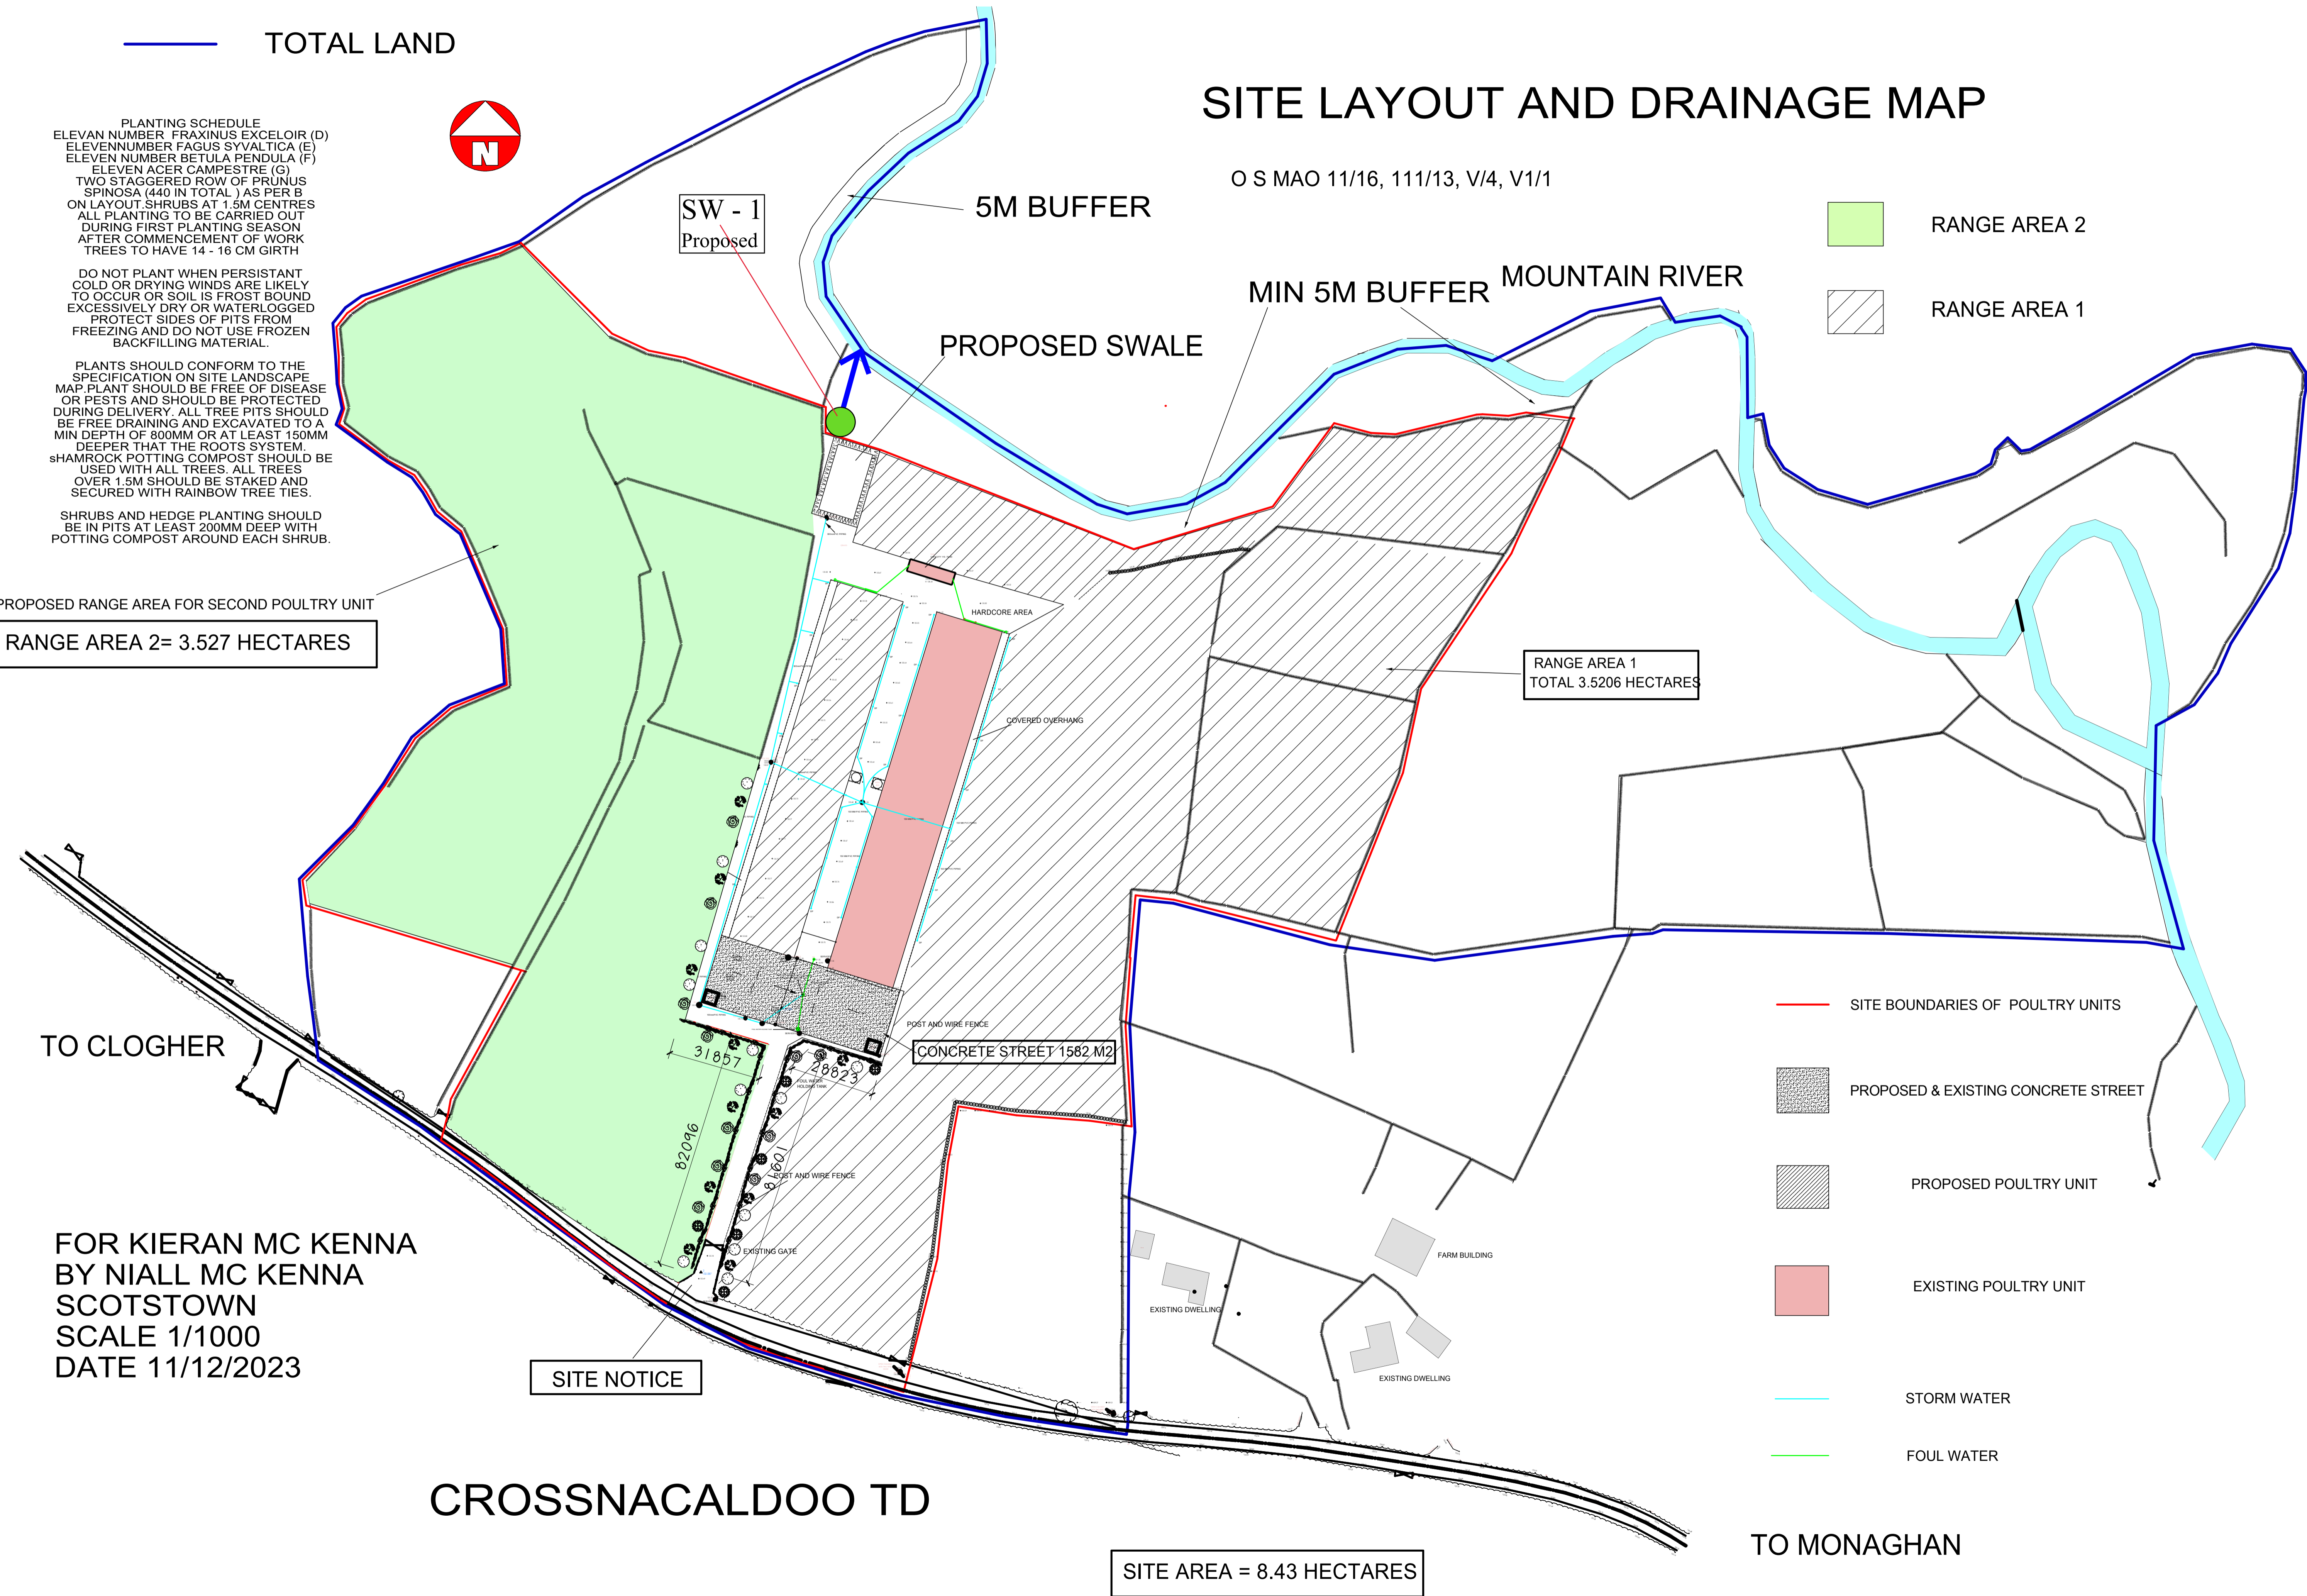

- RANGE AREA 2
- RANGE AREA 1

- SITE BOUNDARIES OF POULTRY UNITS
- PROPOSED & EXISTING CONCRETE STREET
- PROPOSED POULTRY UNIT
- EXISTING POULTRY UNIT
- STORM WATER
- FOUL WATER