


- LEGEND**
- SITE BOUNDARY
 - DATA CENTRE BUILDING
 - CAMPUS ROADS
 - NEWBURY 110KV SUB STATION
 - CAMPUS SECURITY FENCE

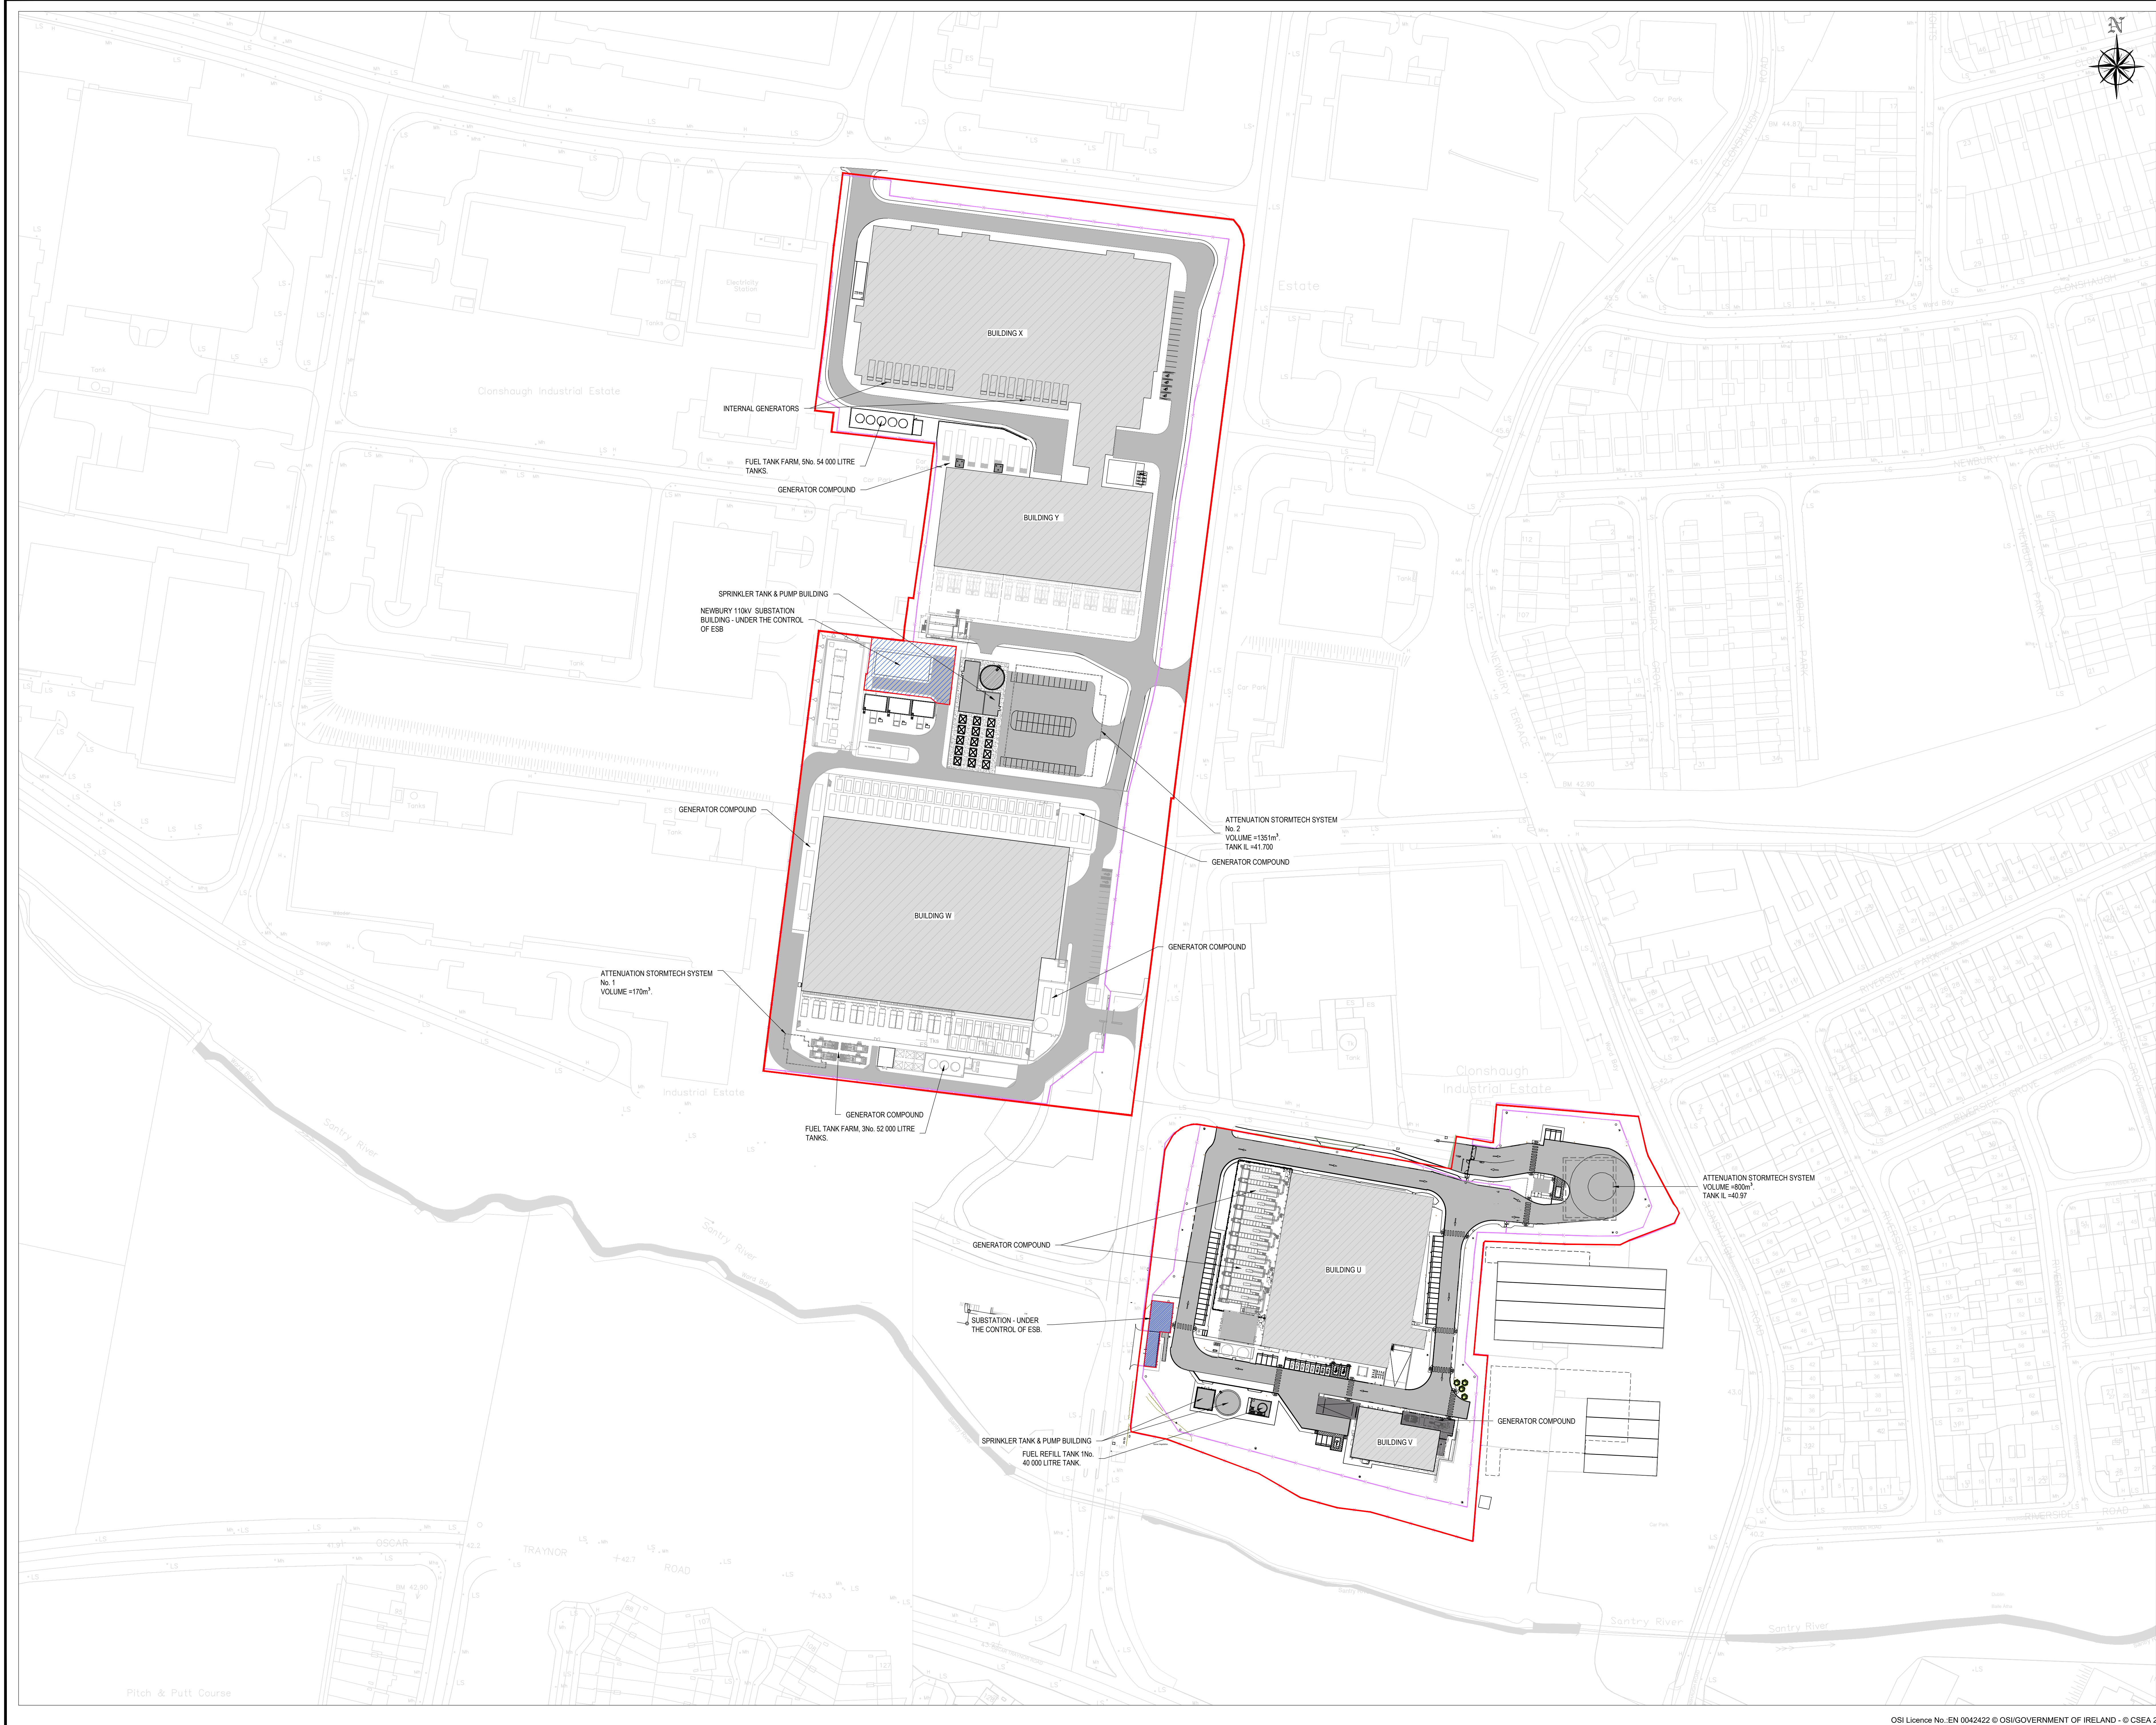

NOTE:
DRAWINGS ARE NOT TO BE SCALE
DRAWINGS ARE FOR THE PROPOSED EPA LICENCE
NOT FOR CONSTRUCTION

Rev	Description	Drawn	Checked	Date
C04	REVISED EPA-ISSUE	GN	PM	23.05.2024
C03	LICENSE REVISION	DM	PM	17.11.2023
C02	EPA-ISSUE	DM	PM	03.03.2023
C01	EPA-ISSUE	DM	PM	30.03.2022
P01	FOR COMMENT	DM	PM	15.03.2022

Clifton Scannell Emerson Associates
 Consulting Engineers,
 3rd Floor The Heights,
 Bally Road, Portlaoise,
 Co. Laois, Ireland. 640 0020
 T: +353 1 288 5008
 F: +353 1 283 3485
 E: info@csesa.ie
 W: www.cesa.ie

ADSIL
 Client: **DATA CENTRE CLONSOUGH BUSINESS & TECHNOLOGY PARK**
 Project: **SITE LAYOUT PLAN**

Drawn By: GN Date: MARCH 2022
 Checked By: PM Scale: 1:1000 @ A0
 Project Code: 21_123F - CSE - 00 - XX - DR - C - 0002

Project Code	Originator	Zone	Phase	Level	Type	Role	Draw. No.
21_123F - CSE - 00 - XX - DR - C - 0002							

S2 FOR INFORMATION
 Status Code: S2 Submittal Description: FOR INFORMATION
 C04 EPA-LICENCE
 Revision: Project Status: