



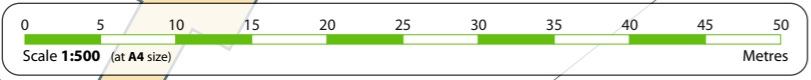

LEGEND

- Site Boundary
- Proposed Licence Extension Area
- Combined Muncpal Drainage
- Surface Drainage
- Overflow Drainage
- Foul Drainage
- SE1 Sampling point location
- Shut Off Valve

- 1 - IBC Washer
- 2 - Drum Wash
- 3 - Bund
- 4 - WC
- 5 - 5,000L Tank
- 6 - Bund
- 7 - Office Lobby
- 8 - Stairs
- 9 - Steel Landing
- 10 - Storage Area

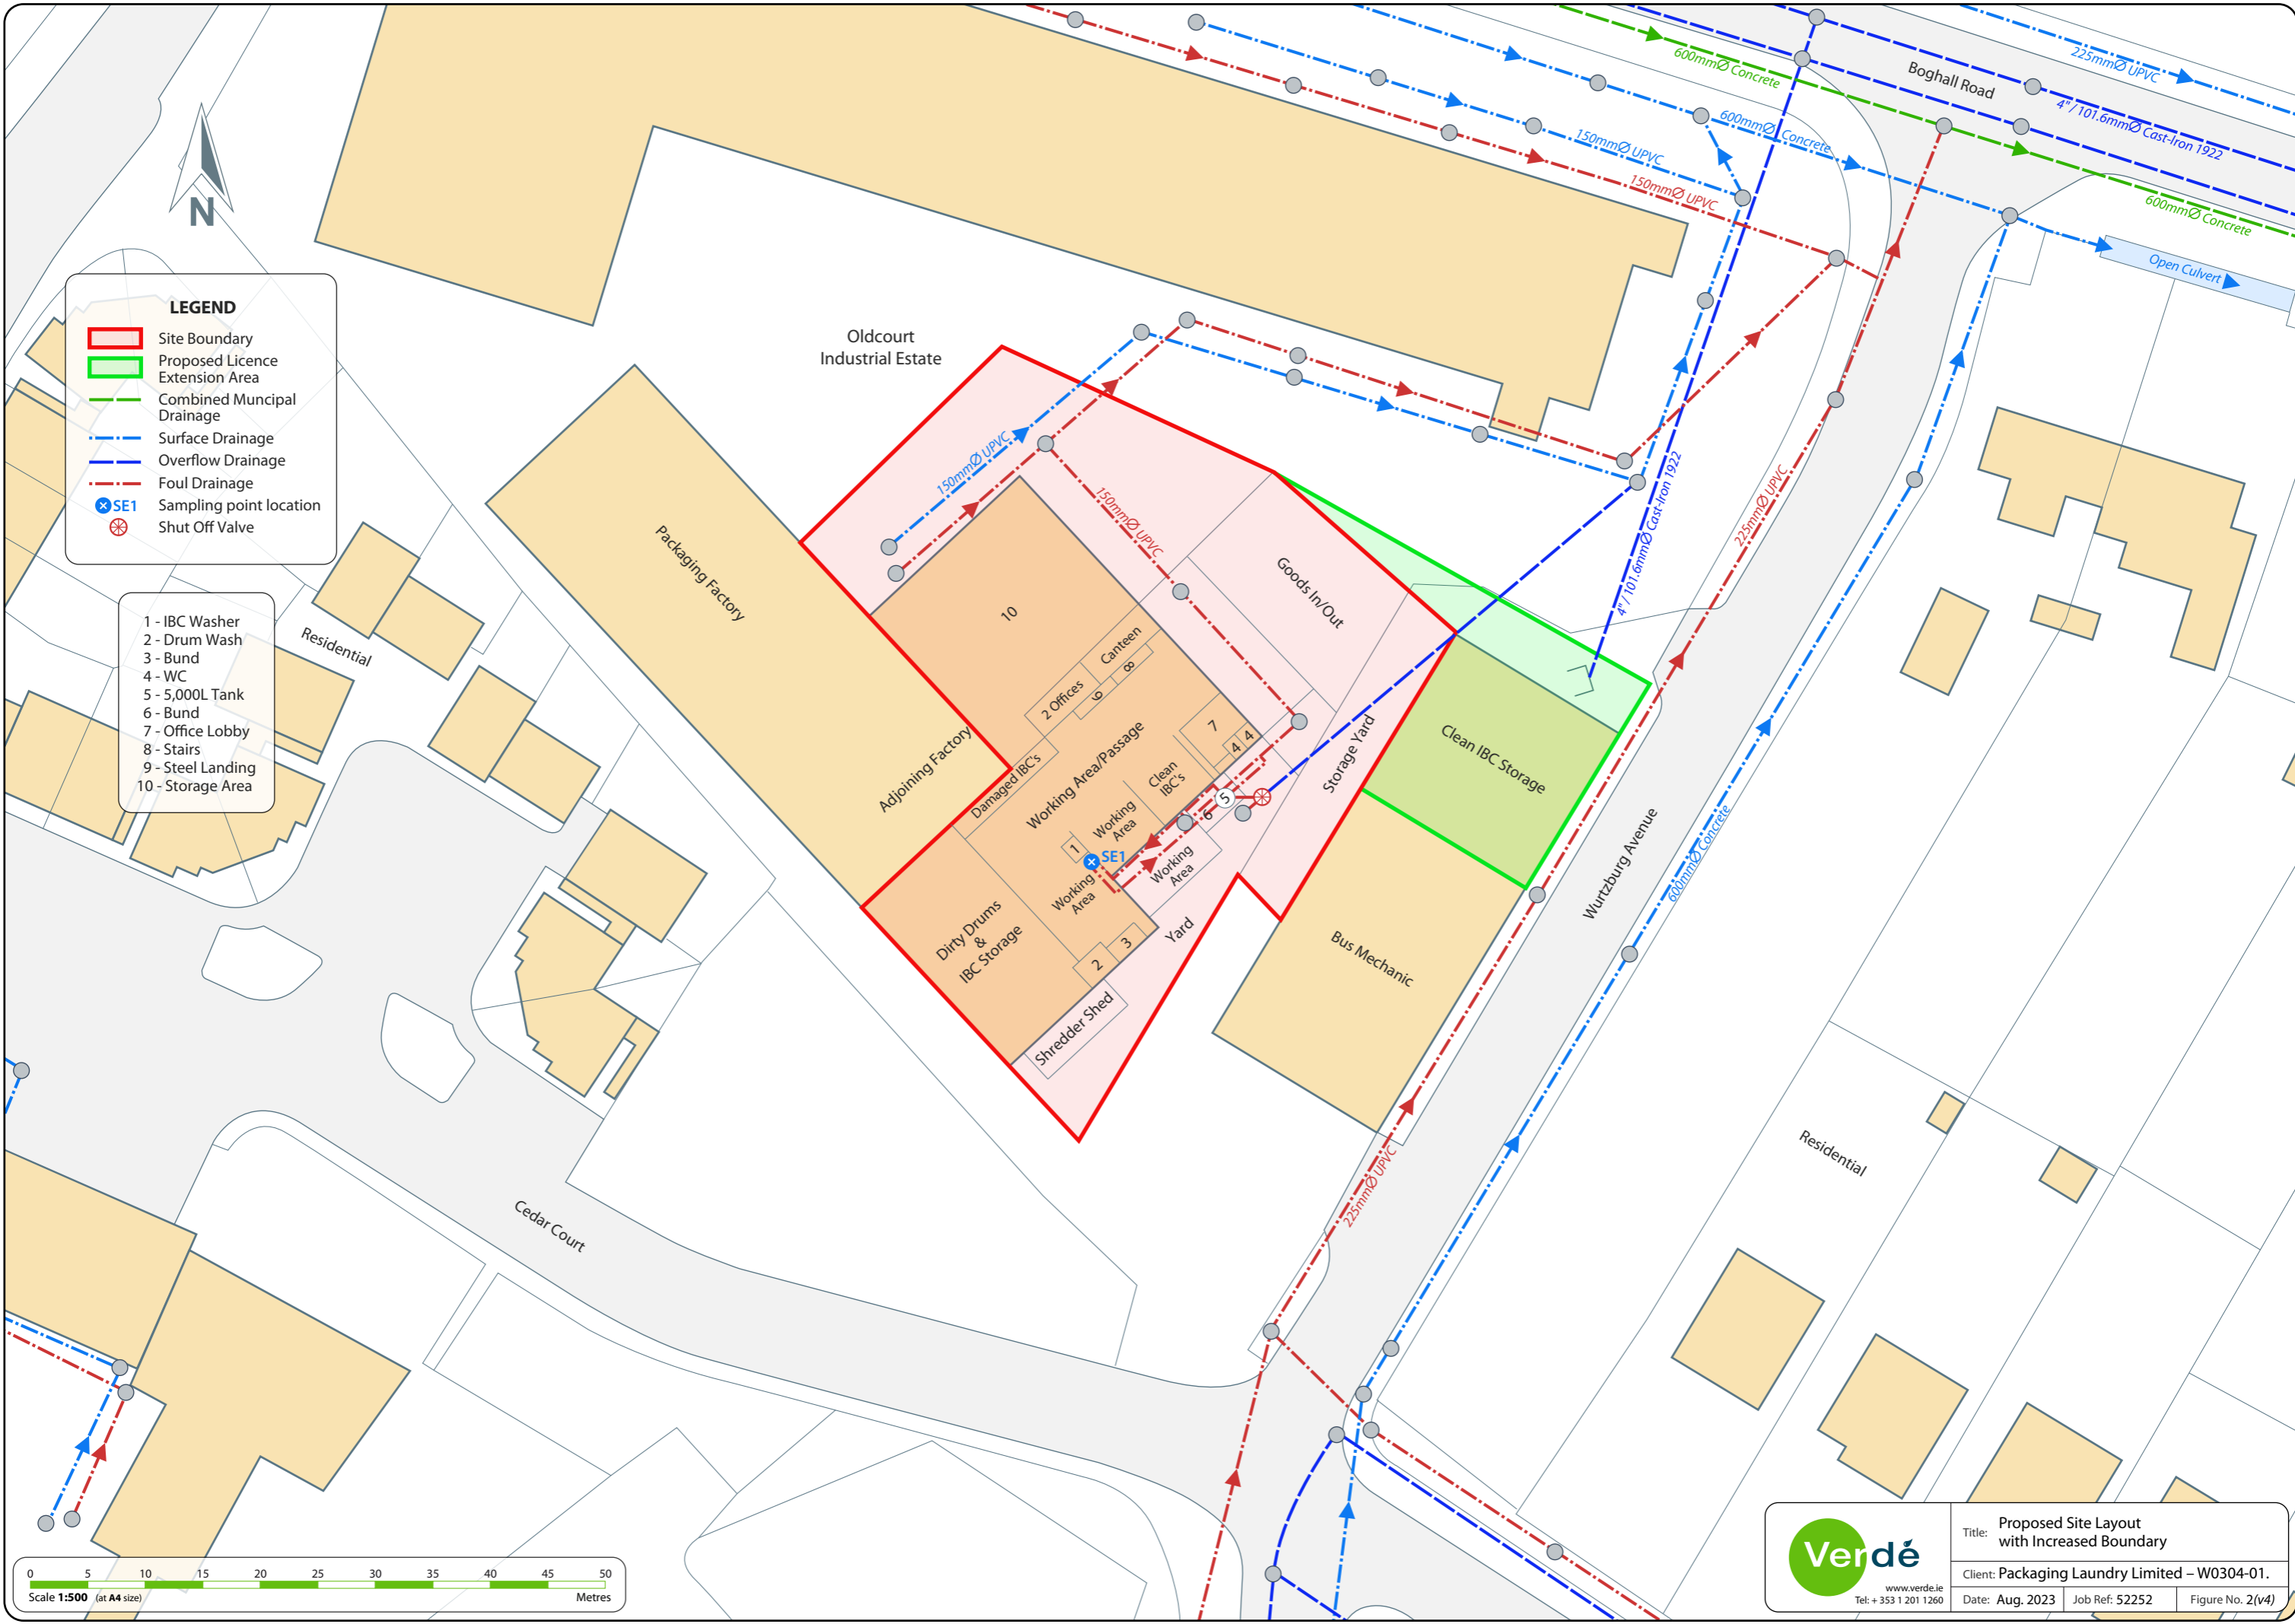

Verde
www.verde.ie
Tel: +353 1 201 1260

Title: Proposed Site Layout with Increased Boundary
Client: Packaging Laundry Limited – W0304-01.
Date: Aug. 2023 Job Ref: 52252 Figure No. 2(v4)