


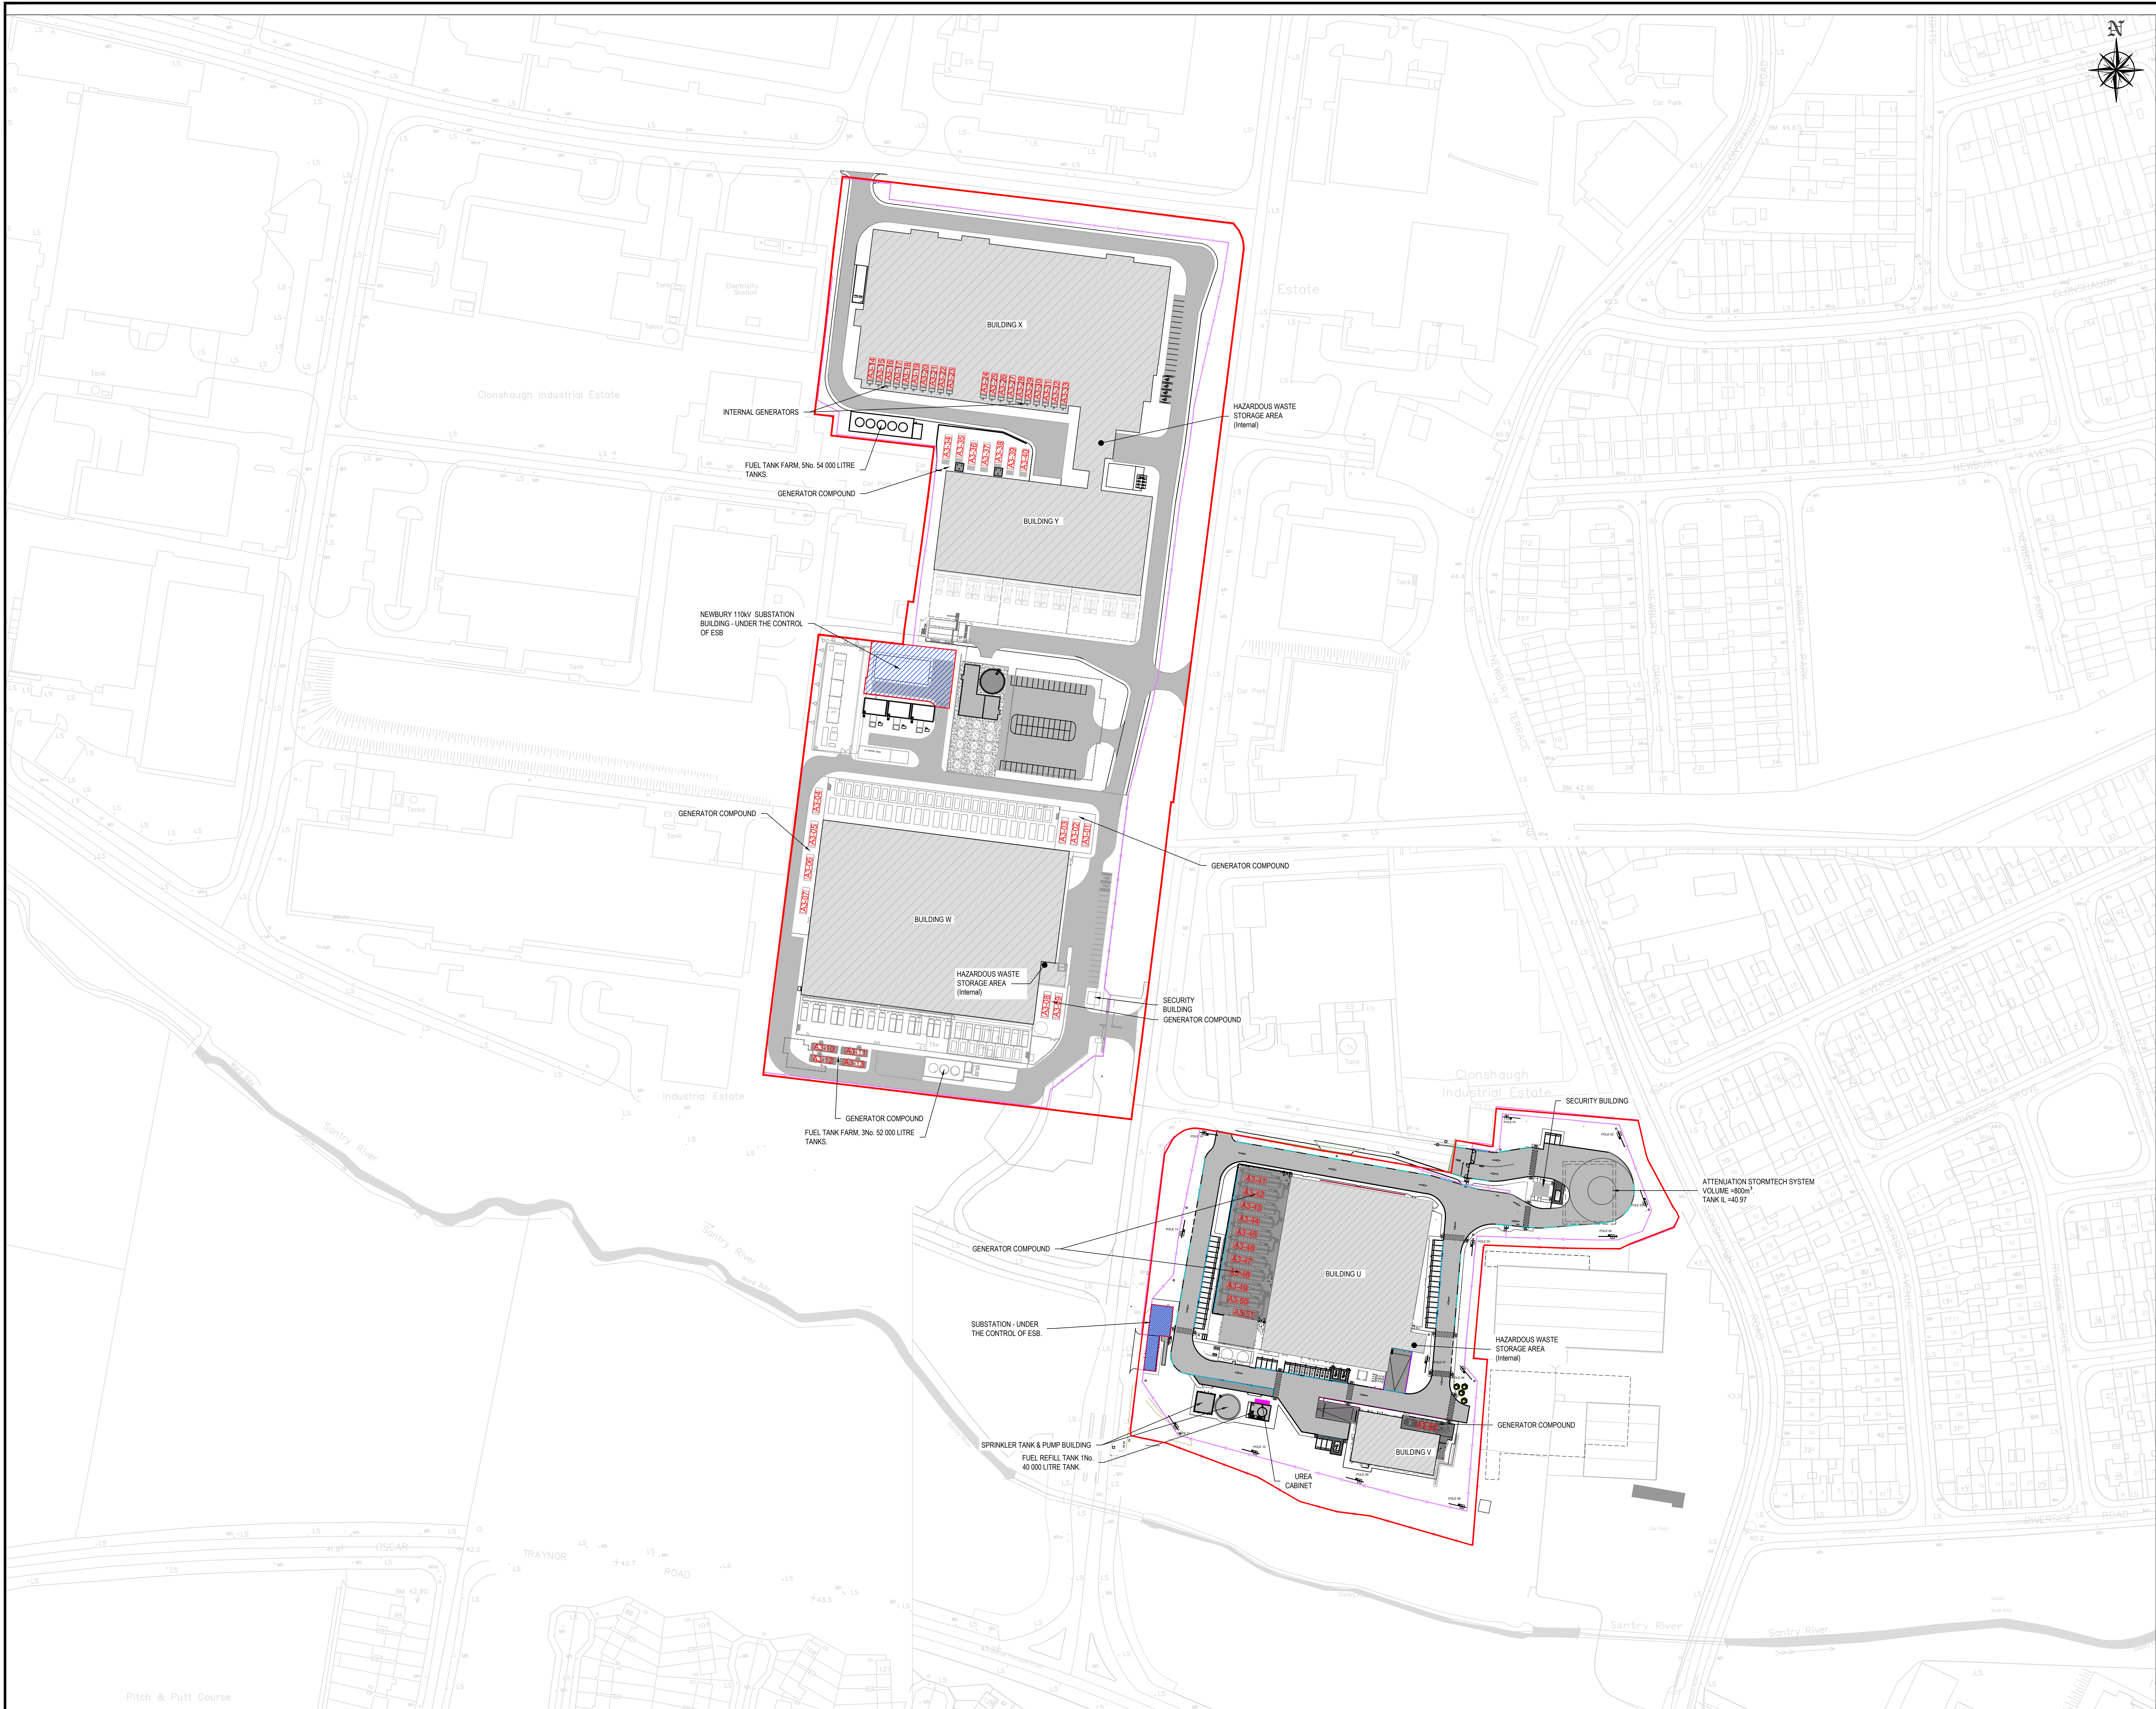

DRAWING IS PRODUCED USING THE
IRISH TRANSVERSE MERCATOR
GEOGRAPHIC COORDINATE SYSTEM

A0

- LEGEND
- SITE BOUNDARY
 - DATA CENTRE BUILDING
 - CAMPUS ROADS
 - NEWBURY 110kV SUB STATION
 - CAMPUS SECURITY FENCE
 - AIR EMISSION OUTLET POINTS

AIR EMISSION OUTLET POINTS		
A3-01	Position X	Position Y
A3-01	718406.4068	740436.2336
A3-02	718401.0298	740436.9234
A3-03	718395.6710	740437.6017
A3-04	718280.3743	740440.8994
A3-05	718279.7231	740436.0511
A3-06	718276.4400	740410.1501
A3-07	718275.8816	740405.3105
A3-08	718386.3268	740346.5180
A3-09	718391.5839	740345.8454
A3-10	718289.5882	740331.1140
A3-11	718292.9671	740330.6949
A3-12	718288.9295	740325.8610
A3-13	718292.2971	740325.4341
A3-14	718305.2718	740338.8284
A3-15	718309.3392	740331.3126
A3-16	718313.4067	740337.7968
A3-17	718317.4741	740337.2811
A3-18	718321.5416	740336.7653
A3-19	718325.6586	740336.2432
A3-20	718329.8252	740335.7148
A3-21	718333.9423	740335.1928
A3-22	718338.0596	740334.6770
A3-23	718342.0771	740334.1612
A3-24	718357.7466	740332.1742
A3-25	718361.8636	740331.6521
A3-26	718365.9707	740331.1313
A3-27	718370.0826	740330.6099
A3-28	718374.1949	740330.0884
A3-29	718378.3119	740329.5663
A3-30	718382.4388	740329.0430
A3-31	718386.5063	740328.5272
A3-32	718390.5737	740328.0114
A3-33	718394.6768	740327.4796
A3-34	718345.9128	740690.1566
A3-35	718346.9795	740601.6018
A3-36	718347.6409	740599.8923
A3-37	718363.8384	740598.1136
A3-38	718364.0031	740599.5599
A3-39	718365.9872	740599.3084
A3-40	718365.8105	740597.8321
A3-41	718498.6783	740267.6658
A3-42	718498.5229	740266.7793
A3-43	718496.0712	740252.7576
A3-44	718495.9105	740251.8720
A3-45	718494.3423	740242.8923
A3-46	718494.1816	740242.0068
A3-47	718491.7245	740227.9861
A3-48	718491.5692	740227.0996
A3-49	718490.0569	740218.4705
A3-50	718489.8945	740217.5702
A3-51	718489.7733	740216.8808
A3-52	718569.4091	740154.0634

NOTE:
DRAWINGS ARE NOT TO BE SCALE
DRAWINGS ARE FOR THE PROPOSED EPA LICENCE
NOT FOR CONSTRUCTION

C05	REVISED EPA-ISSUE	TN	PM	26.02.2025
C04	REVISED EPA-ISSUE	GN	PM	23.05.2024
C03	LICENSE REVISION	DM	PM	16.11.2023
C02	EPA-ISSUE	DM	PM	13.03.2023
C01	EPA-ISSUE	DM	PM	30.03.2022
P01	FOR COMMENT	DM	PM	22.03.2022

Clifton Scannell Emerson Associates

Clifton Scannell Emerson Associates Limited
Consulting Engineers,
3rd Floor The Heights,
Barnes Road, Pinner Road,
Don Langhams, CO. Dublin,
Ireland. A01 0023

T: +353 1 288 5006
F: +353 1 283 3468
E: info@csea.ie
W: www.csea.ie

ADSIL

Client
DATA CENTRE CLONSHAUGH
BUSINESS & TECHNOLOGY PARK
EMISSION LAYOUT PLAN

Drawn By
GN
Date
MARCH 2022
Scale
1:1000 @ A0
21_123

Checked By
PM
Scale
1:1000 @ A0
CSEA Job No.

Project Code
21_123F - CSE - 00 - XX - DR - C - 2000

S2
Status Code
FOR INFORMATION

C05
Revision
EPA-LICENCE