

RATHMULLAN
Ráth Maoláin

MANHOLE NAME	FEATURE
SE 1	TIE IN TO EXISTING FOUL WATER NETWORK E: 706866.6458 N: 774152.8004
FR 1	CLASS 1 FORECOURT HYDROCARBON INTERCEPTOR E: 706732.0564 N: 774096.8165
FR 2	CLASS 1 BYPASS HYDROCARBON INTERCEPTOR E: 706840.4084 N: 774003.2508
FR 3	CLASS 2 FULL RETENTION HYDROCARBON INTERCEPTOR E: 706473.4905 N: 774191.3513




DRAWING IS PRODUCED USING THE
IRISH TRANSVERSE MERCATOR
GEOGRAPHIC COORDINATE SYSTEM

A0

LEGEND

- SITE BOUNDARY
- DATA CENTRE BUILDING
- CAMPUS ROADS
- OLDBRIDGE 110kV SUBSTATION
- CAMPUS BOUNDARY FENCE
- CAMPUS FW NETWORK
- CAMPUS FW RISING MAIN
- EXISTING FW NETWORK
- BUNDED AREA

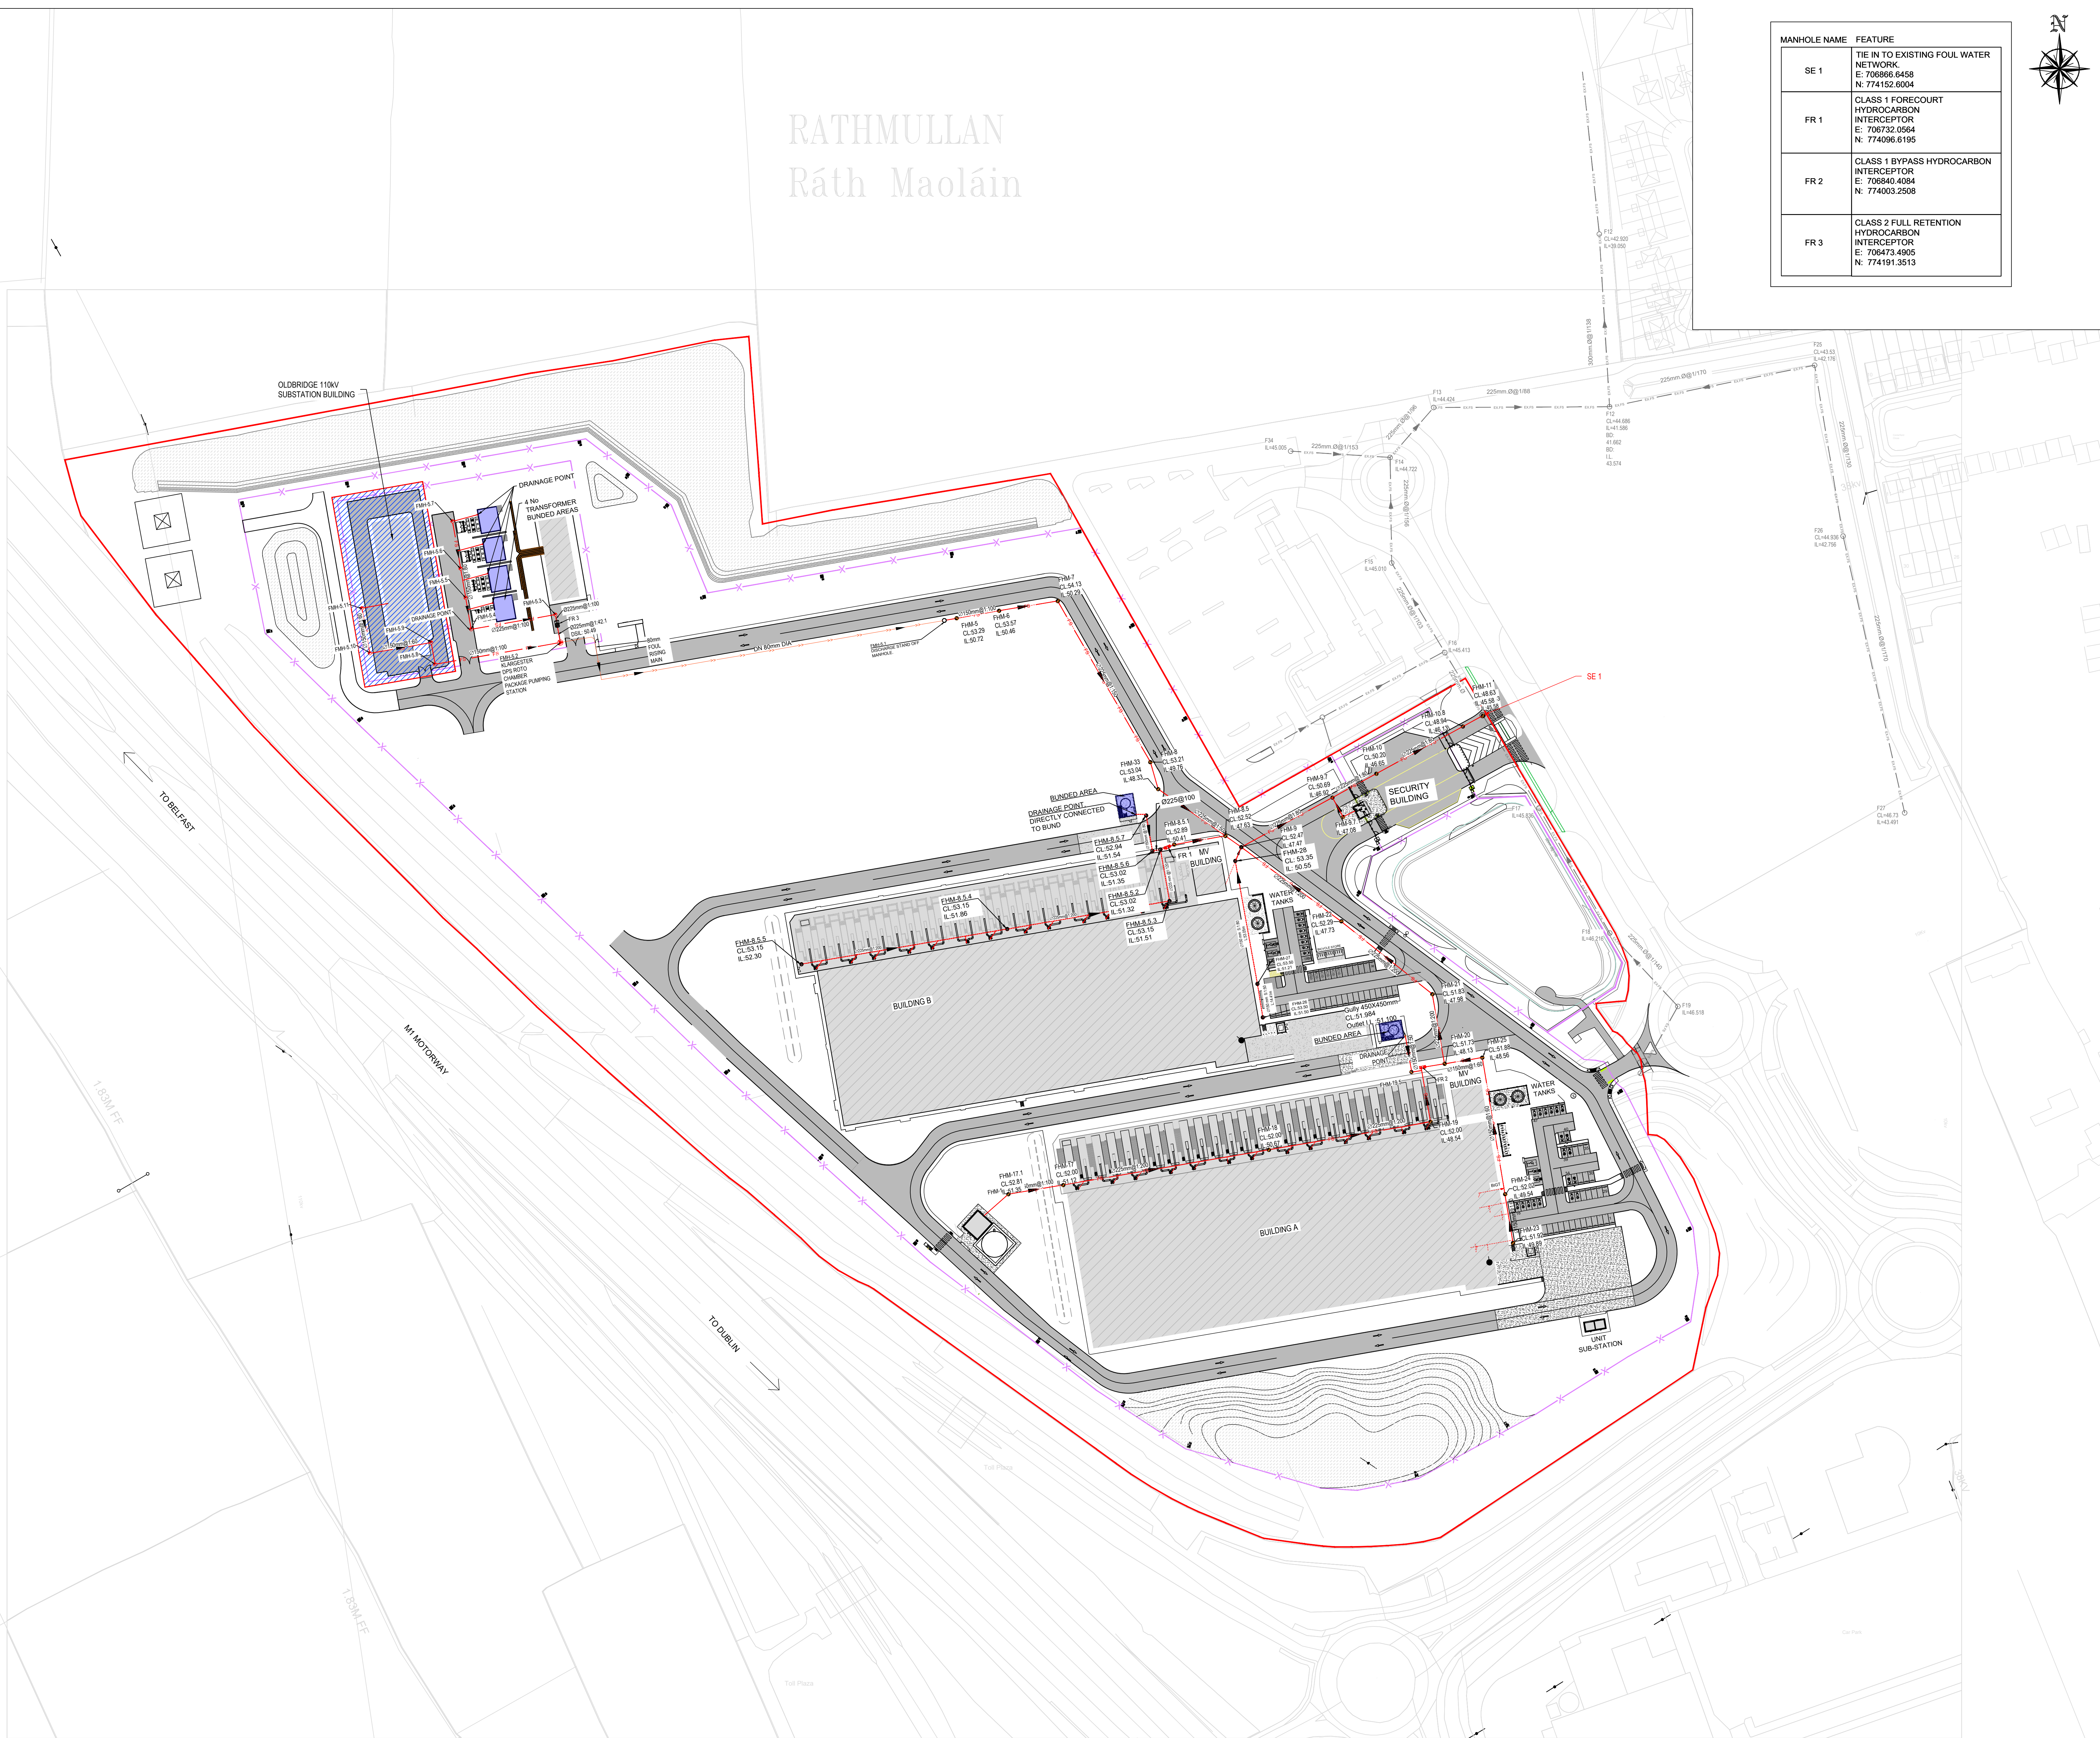

NOTE:
DRAWINGS ARE NOT TO BE SCALE
DRAWINGS ARE FOR THE PROPOSED EPA LICENCE
NOT FOR CONSTRUCTION

Rev	Description	Drawn	Checked	Date
C03	EPA-ISSUE	TN	PM	10.04.2023
C02	LICENSE REVISION	DM	PM	17.11.2023
C01	EPA-ISSUE	DM	PM	06.04.2022
P01	FOR COMMENT	DM	PM	31.03.2022



ADSIL

Client: DATA CENTRE DROGHEDA

Project: FOUL WATER LAYOUT PLAN

Drawn By: DM Date: MARCH 2022 21_123

Checked By: PM Scale: 1:1000 @ A0 CSEA Job No.

Project Code: 21_123G - CSE - 00 - XX - DR - C - 1200

S2 FOR INFORMATION

C03 Status Code: Submittal Description: EPA-LICENCE