


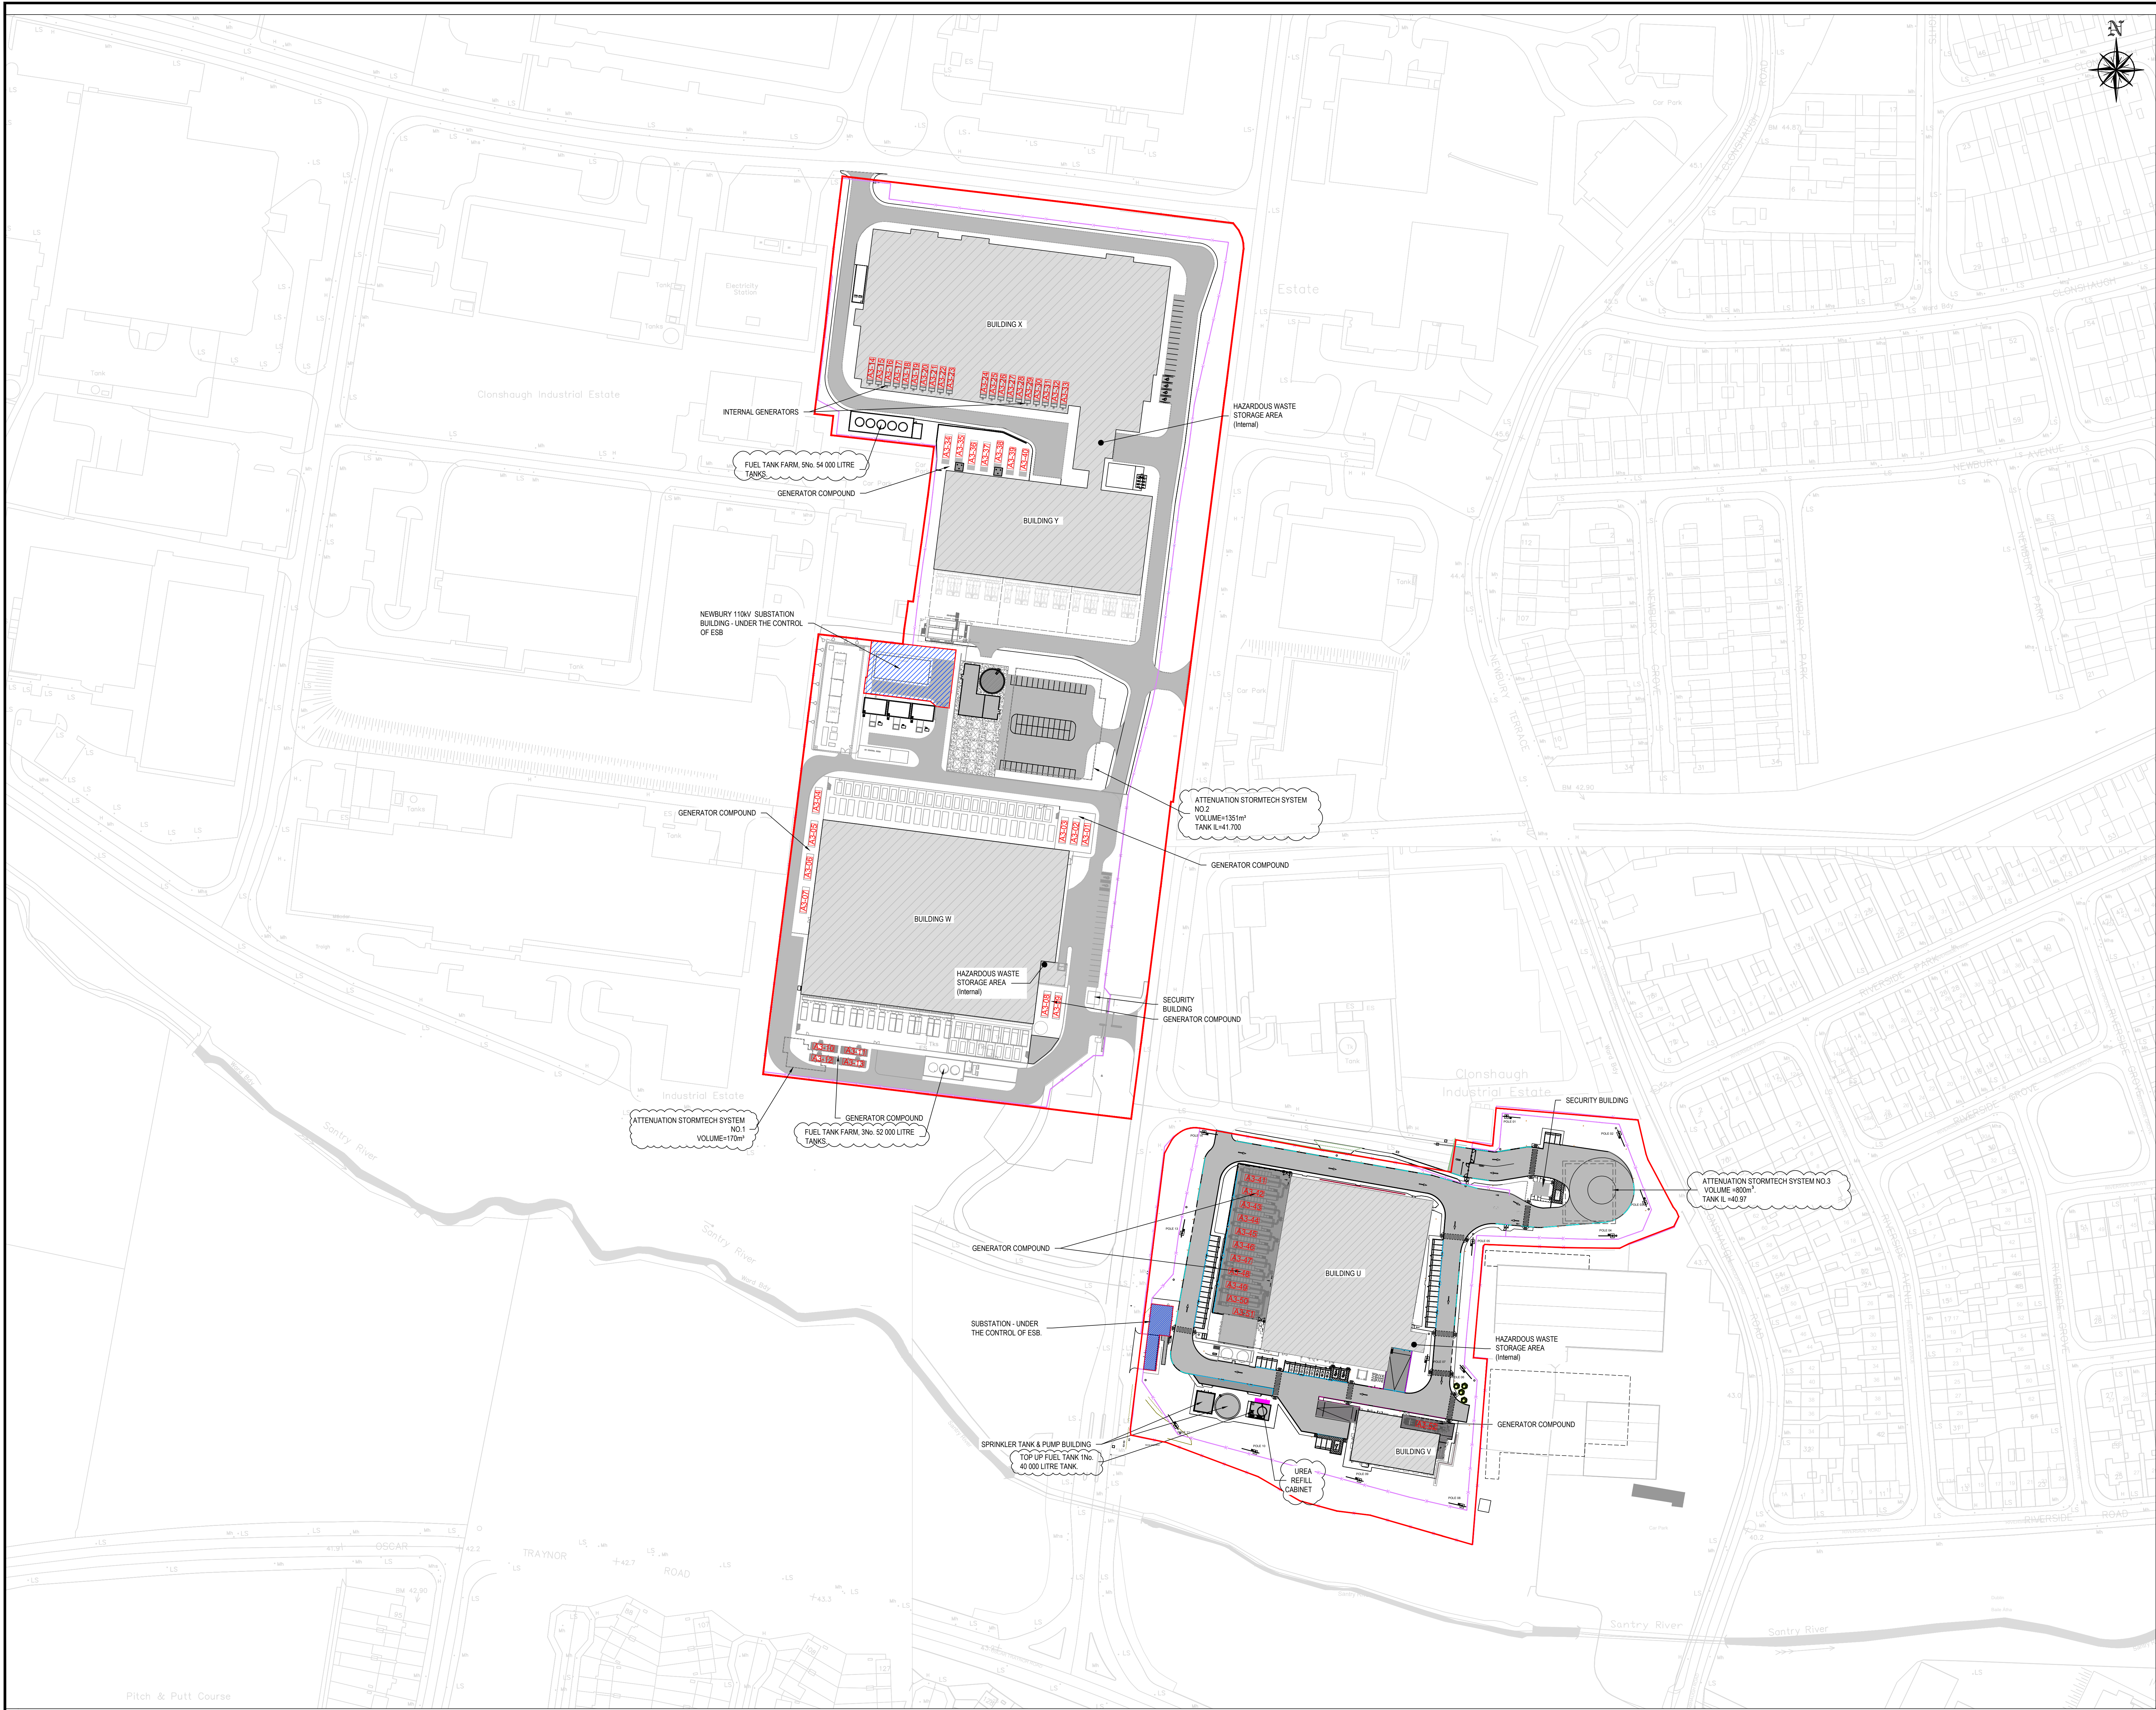

DRAWING IS PRODUCED USING THE
IRISH TRANSVERSE MERCATOR
GEOGRAPHIC COORDINATE SYSTEM

A0

- LEGEND
- SITE BOUNDARY
 - DATA CENTRE BUILDING
 - CAMPUS ROADS
 - NEWBURY 110kV SUB STATION
 - CAMPUS SECURITY FENCE
 - A3-XX AIR EMISSION OUTLET POINTS

AIR EMISSION OUTLET POINTS			
	Position X	Position Y	
A3-01	718406.4068	740436.2336	
A3-02	718401.0298	740436.9234	
A3-03	718396.6710	740437.6017	
A3-04	718280.3743	740440.8994	
A3-05	718279.7231	740436.0511	
A3-06	718276.4400	740410.1501	
A3-07	718275.8816	740405.3105	
A3-08	718386.3268	740346.5180	
A3-09	718391.5839	740345.8454	
A3-10	718289.5882	740331.1140	
A3-11	718292.9671	740330.6949	
A3-12	718288.9295	740325.8610	
A3-13	718292.2971	740325.4341	
A3-14	718305.2718	740638.8284	
A3-15	718309.3392	740638.3126	
A3-16	718313.4067	740637.7968	
A3-17	718317.4741	740637.2811	
A3-18	718321.5416	740636.7653	
A3-19	718325.6596	740636.2432	
A3-20	718329.8252	740635.7148	
A3-21	718333.8423	740635.1928	
A3-22	718338.0096	740634.6770	
A3-23	718342.0771	740634.1612	
A3-24	718357.7466	740632.1742	
A3-25	718361.8636	740631.6521	
A3-26	718365.9707	740631.1313	
A3-27	718370.0826	740630.6099	
A3-28	718374.1949	740630.0884	
A3-29	718378.3119	740629.5663	
A3-30	718382.4388	740629.0430	
A3-31	718386.5063	740628.5212	
A3-32	718390.5737	740628.0114	
A3-33	718394.6768	740627.4796	
A3-34	718345.9128	740690.1566	
A3-35	718346.8795	740691.8018	
A3-36	718347.6409	740699.8923	
A3-37	718363.8384	740598.1136	
A3-38	718364.0031	740599.5599	
A3-39	718365.9872	740599.3084	
A3-40	718365.8105	740599.8321	
A3-41	718408.6783	740267.6658	
A3-42	718498.5229	740266.7793	
A3-43	718496.0712	740252.7576	
A3-44	718495.9105	740251.8720	
A3-45	718494.3423	740242.8923	
A3-46	718494.1816	740242.0068	
A3-47	718491.7245	740227.9861	
A3-48	718491.5692	740227.0996	
A3-49	718490.0569	740218.4705	
A3-50	718489.8945	740217.5702	
A3-51	718489.7733	740216.8808	
A3-52	718569.4091	740154.0634	

NOTE:
DRAWINGS ARE NOT TO BE SCALE
DRAWINGS ARE FOR THE PROPOSED EPA LICENCE
NOT FOR CONSTRUCTION

C06	REVISED EPA-ISSUE	LOB	PM	16.06.2025
C05	REVISED EPA-ISSUE	TN	PM	26.02.2025
C04	REVISED EPA-ISSUE	GN	PM	23.05.2024
C03	LICENSE REVISION	DM	PM	16.11.2023
C02	EPA-ISSUE	DM	PM	13.03.2023
C01	EPA-ISSUE	DM	PM	30.03.2022
P01	FOR COMMENT	DM	PM	22.03.2022
Rev	Description	Drawn	Checked	Date

Clifton Scannell Emerson
Associates

Clifton Scannell Emerson
Associates Limited
Consulting Engineers,
3rd Floor The Heights,
Barnes Road, Parnall Road,
Don Laoghaire, Co. Dublin,
Ireland. A010225
T: +353 1 288 5006
F: +353 1 283 3468
E: info@csea.ie
W: www.csea.ie

Client: DATA CENTRE CLONSHAUGH
Project: BUSINESS & TECHNOLOGY PARK
Emission Layout Plan

Drawn By: GN Date: MARCH 2022
Checked By: PM Scale: 1:1000 @ A0

Project Code: 21_123F- CSE - 00 - XX - DR - C - 2000

S2 FOR INFORMATION
C06 EPA-LICENCE