


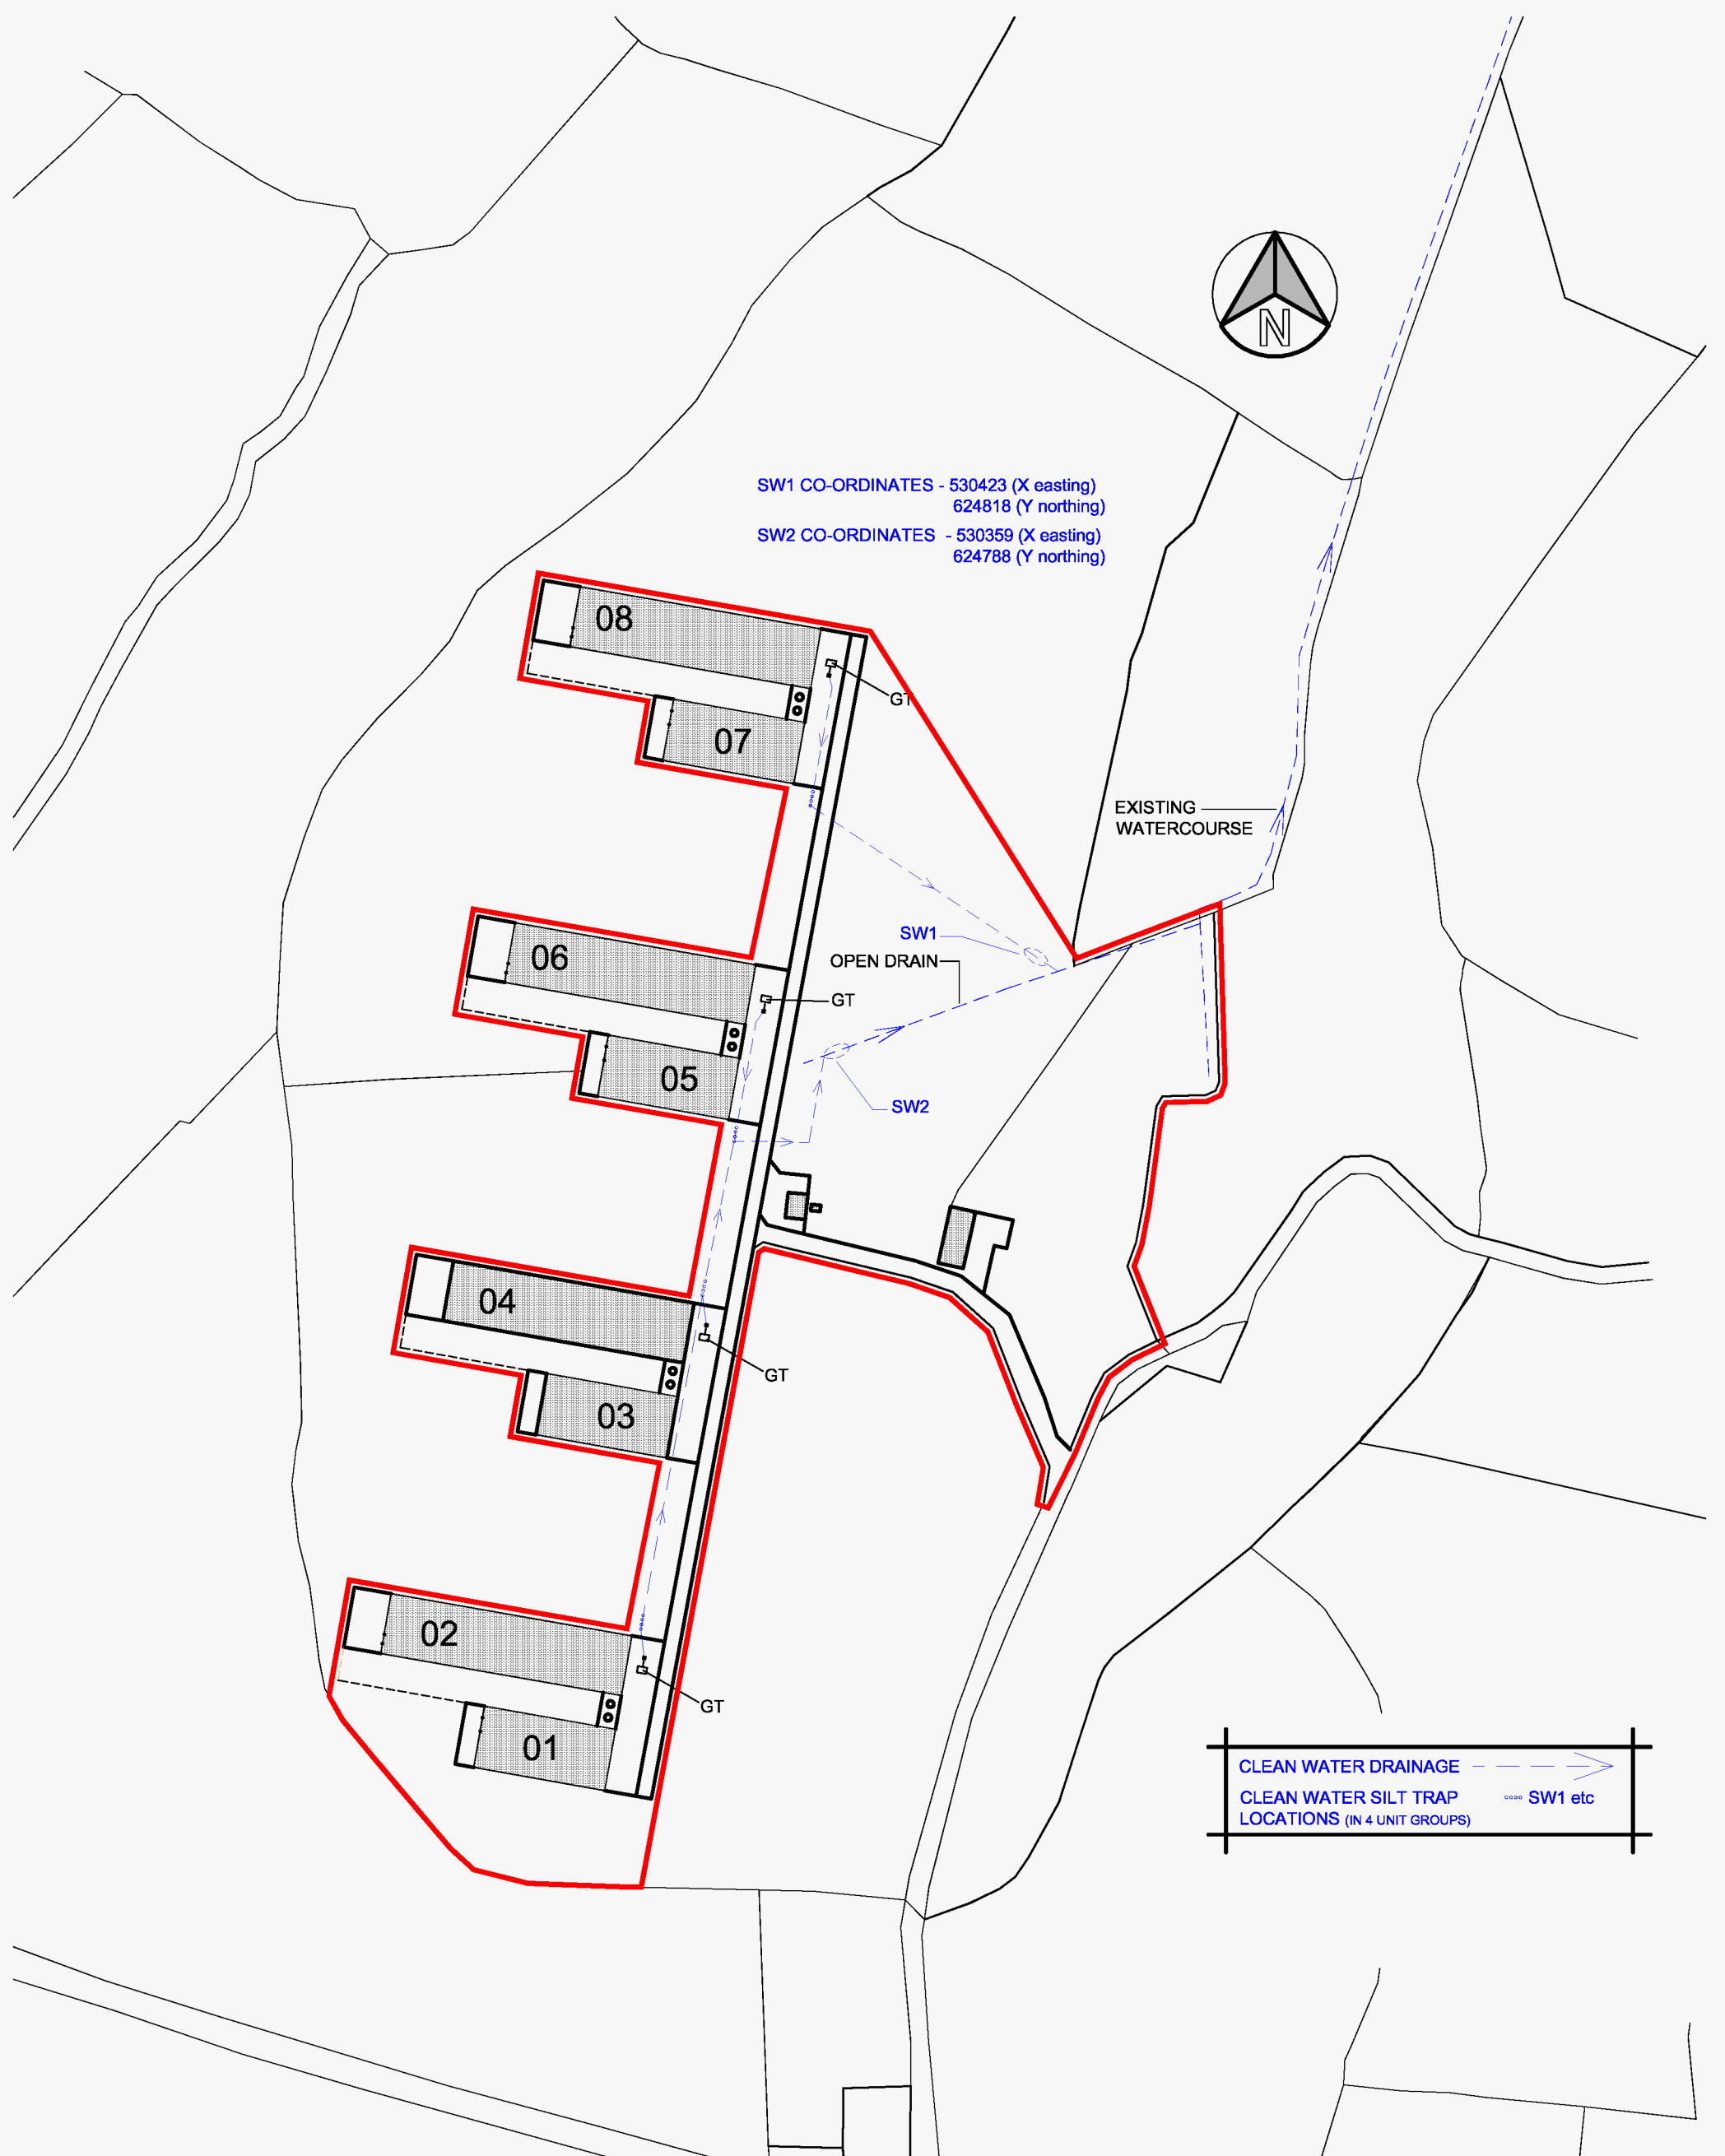

SW1 CO-ORDINATES - 530423 (X easting)
624818 (Y northing)

SW2 CO-ORDINATES - 530359 (X easting)
624788 (Y northing)

SW1.

OPEN DRAIN.

- GT

SW2

GT

GT

CLEAN WATER DRAINAGE — — — — — ➤
 CLEAN WATER SILT TRAP ○○○○ SW1 etc
 LOCATIONS (IN 4 UNIT GROUPS)

CERES CONSULTING